


DATE	BY	DATE
SURVEYED	BY	DATE
PLOTTED	BY	DATE
NOTE BOOK	NO.	
AREAS CHECKED		
AREAS RECHECKED		

DATE	BY	DATE
SURVEYED	BY	DATE
PLOTTED	BY	DATE
NOTE BOOK	NO.	
AREAS CHECKED		
AREAS RECHECKED		

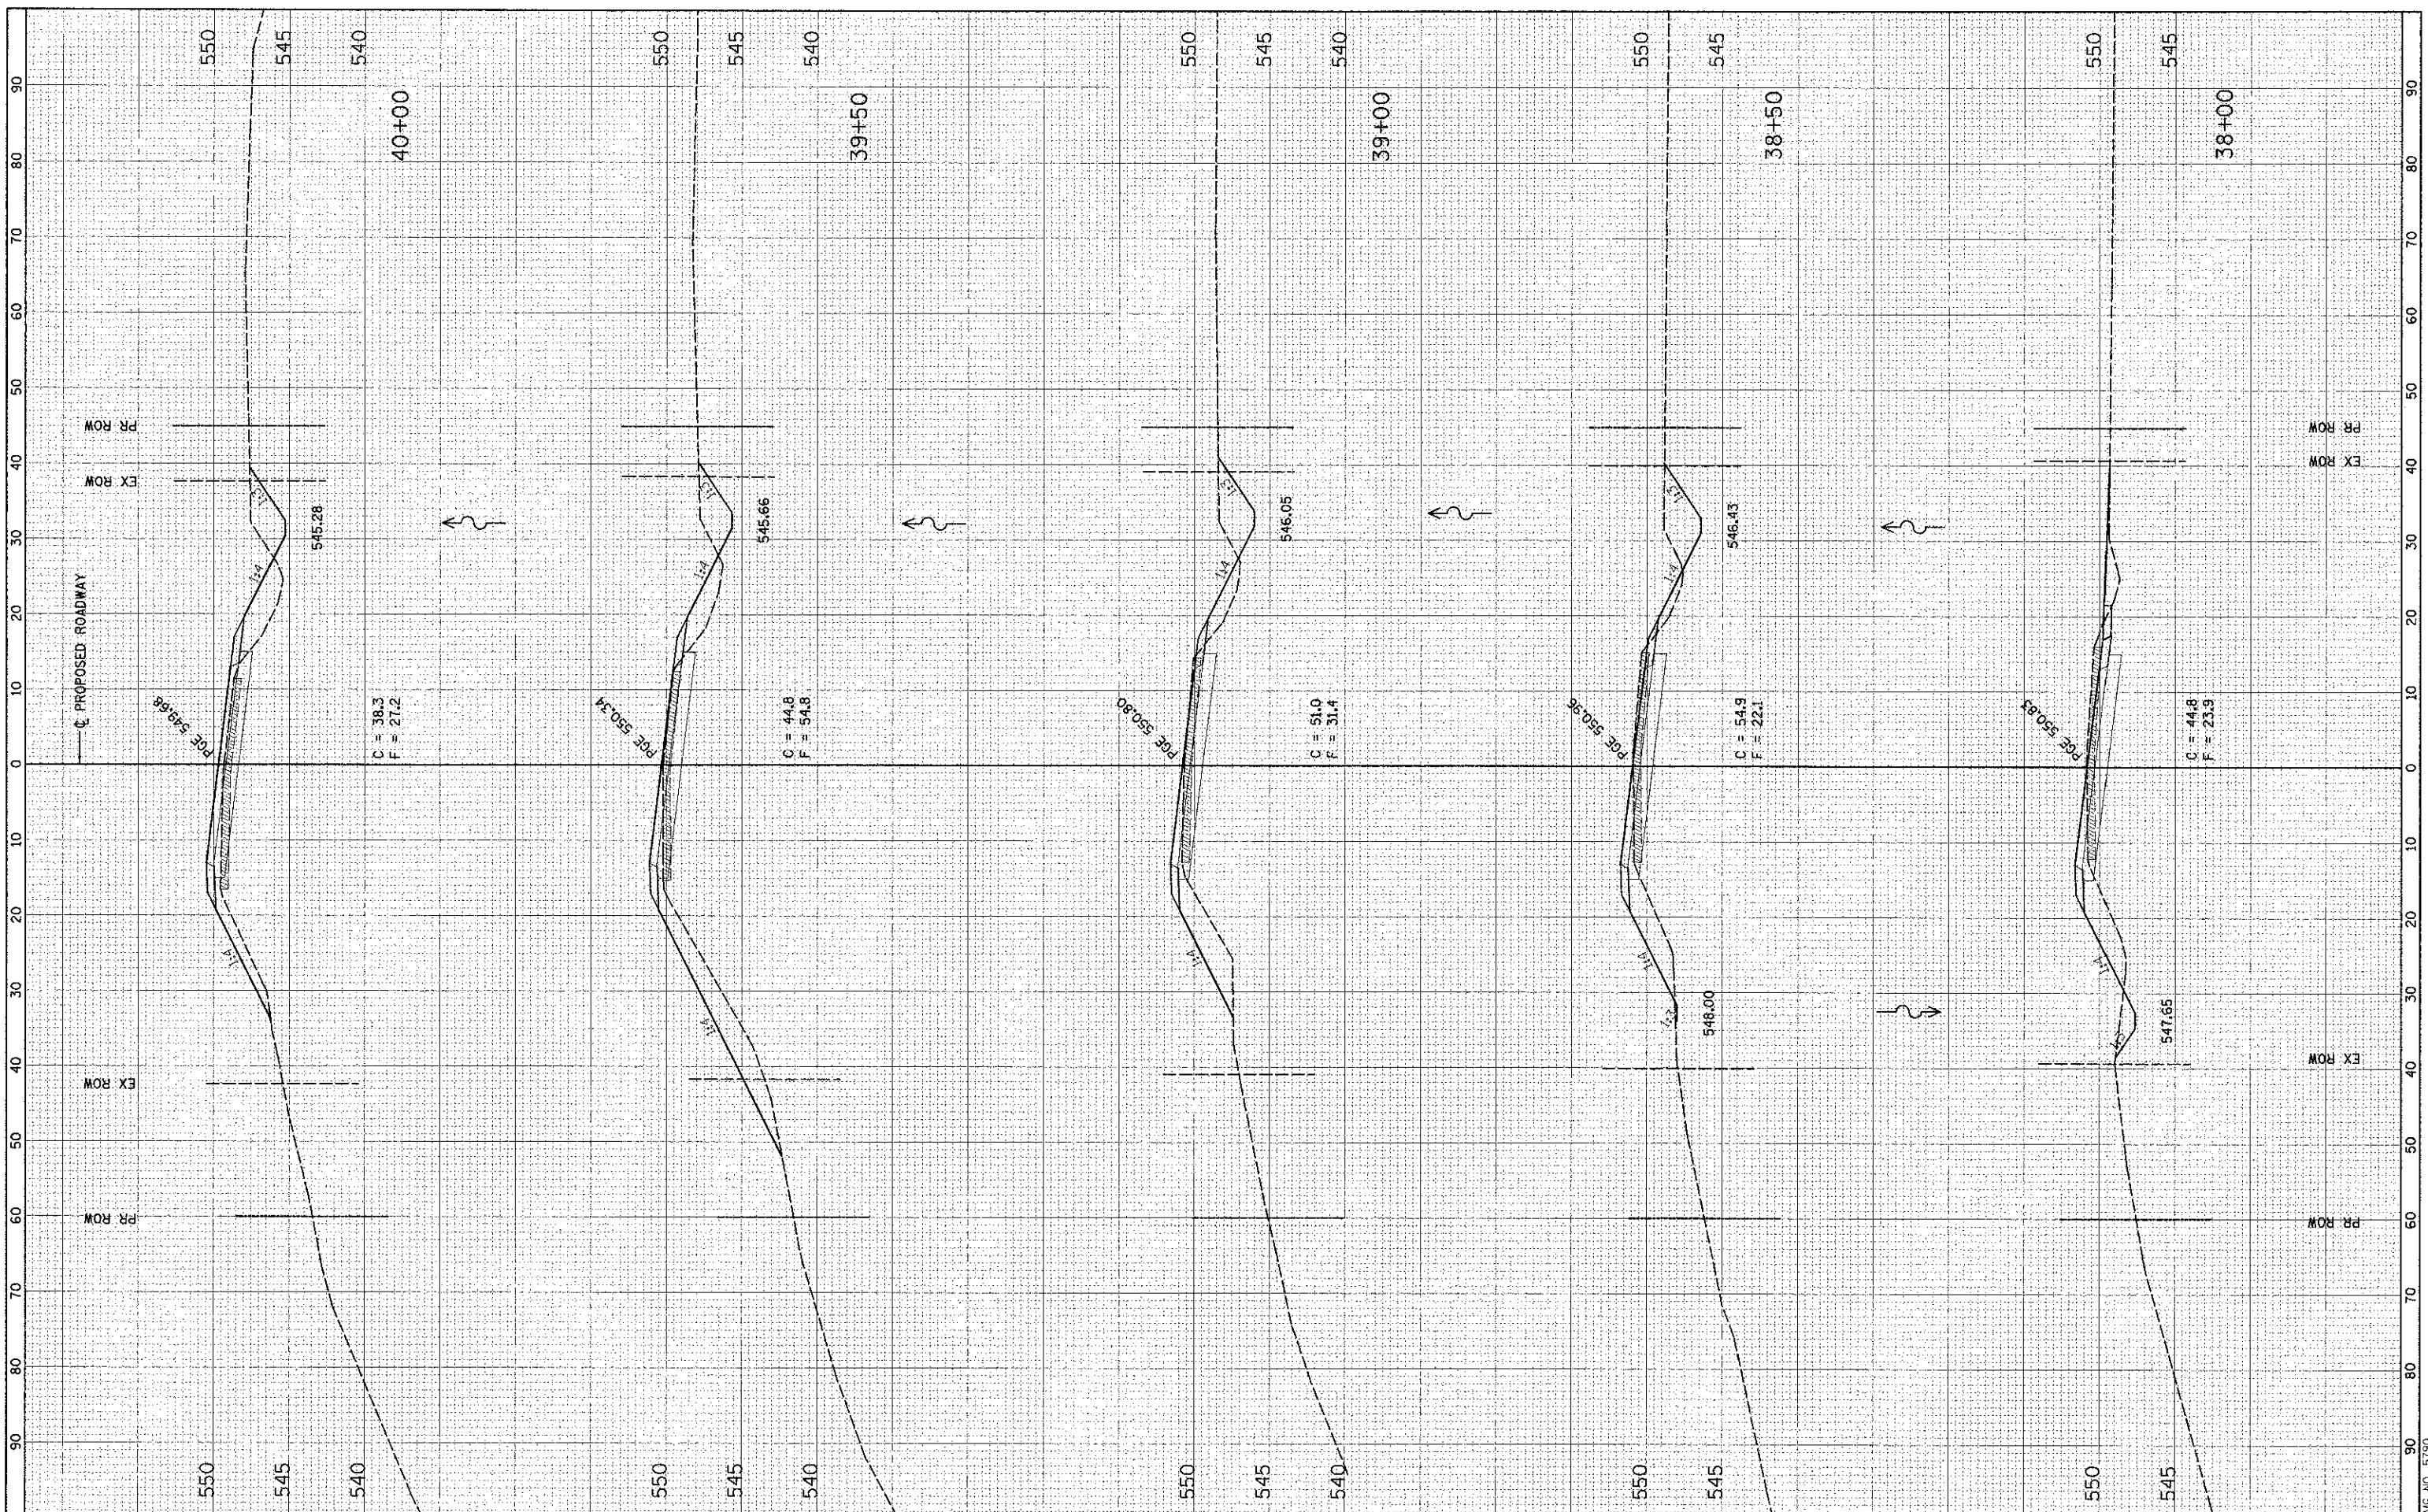

FILE NAME = H:\5797\A\27-41_XS-5792.dgn
 USER NAME = JUSER\DLSCF

DESIGNED -
 DRAWN -
 CHECKED -
 DATE -

REVISÉ -
 REVISÉ -
 REVISÉ -
 REVISÉ -

**STATE OF ILLINOIS
 DEPARTMENT OF TRANSPORTATION**

**CROSS SECTIONS
 EXISTING & PROPOSED ROADWAY**

SCALE: SHEET NO. 12 OF 15 SHEETS STA. 38+00.00 TO STA. 40+00.00

F.A.S. RTE.	SECTION	COUNTY	TOTAL SHEETS	SHEET NO.
779	07-00085-00-BR	BOND	41	38
CONTRACT NO. 97508				
ILLINOIS FED. AID PROJECT				

HWG NO. 5790