


FINAL SURVEY	DATE
SURVEYED	BY
PLOTTED	BY
NOTE BOOK	NO.
AREAS CHECKED	
AREAS DESIGNED	

ORIGINAL SURVEY	DATE
PLOTTED	BY
NOTE BOOK	NO.
AREAS CHECKED	
AREAS DESIGNED	

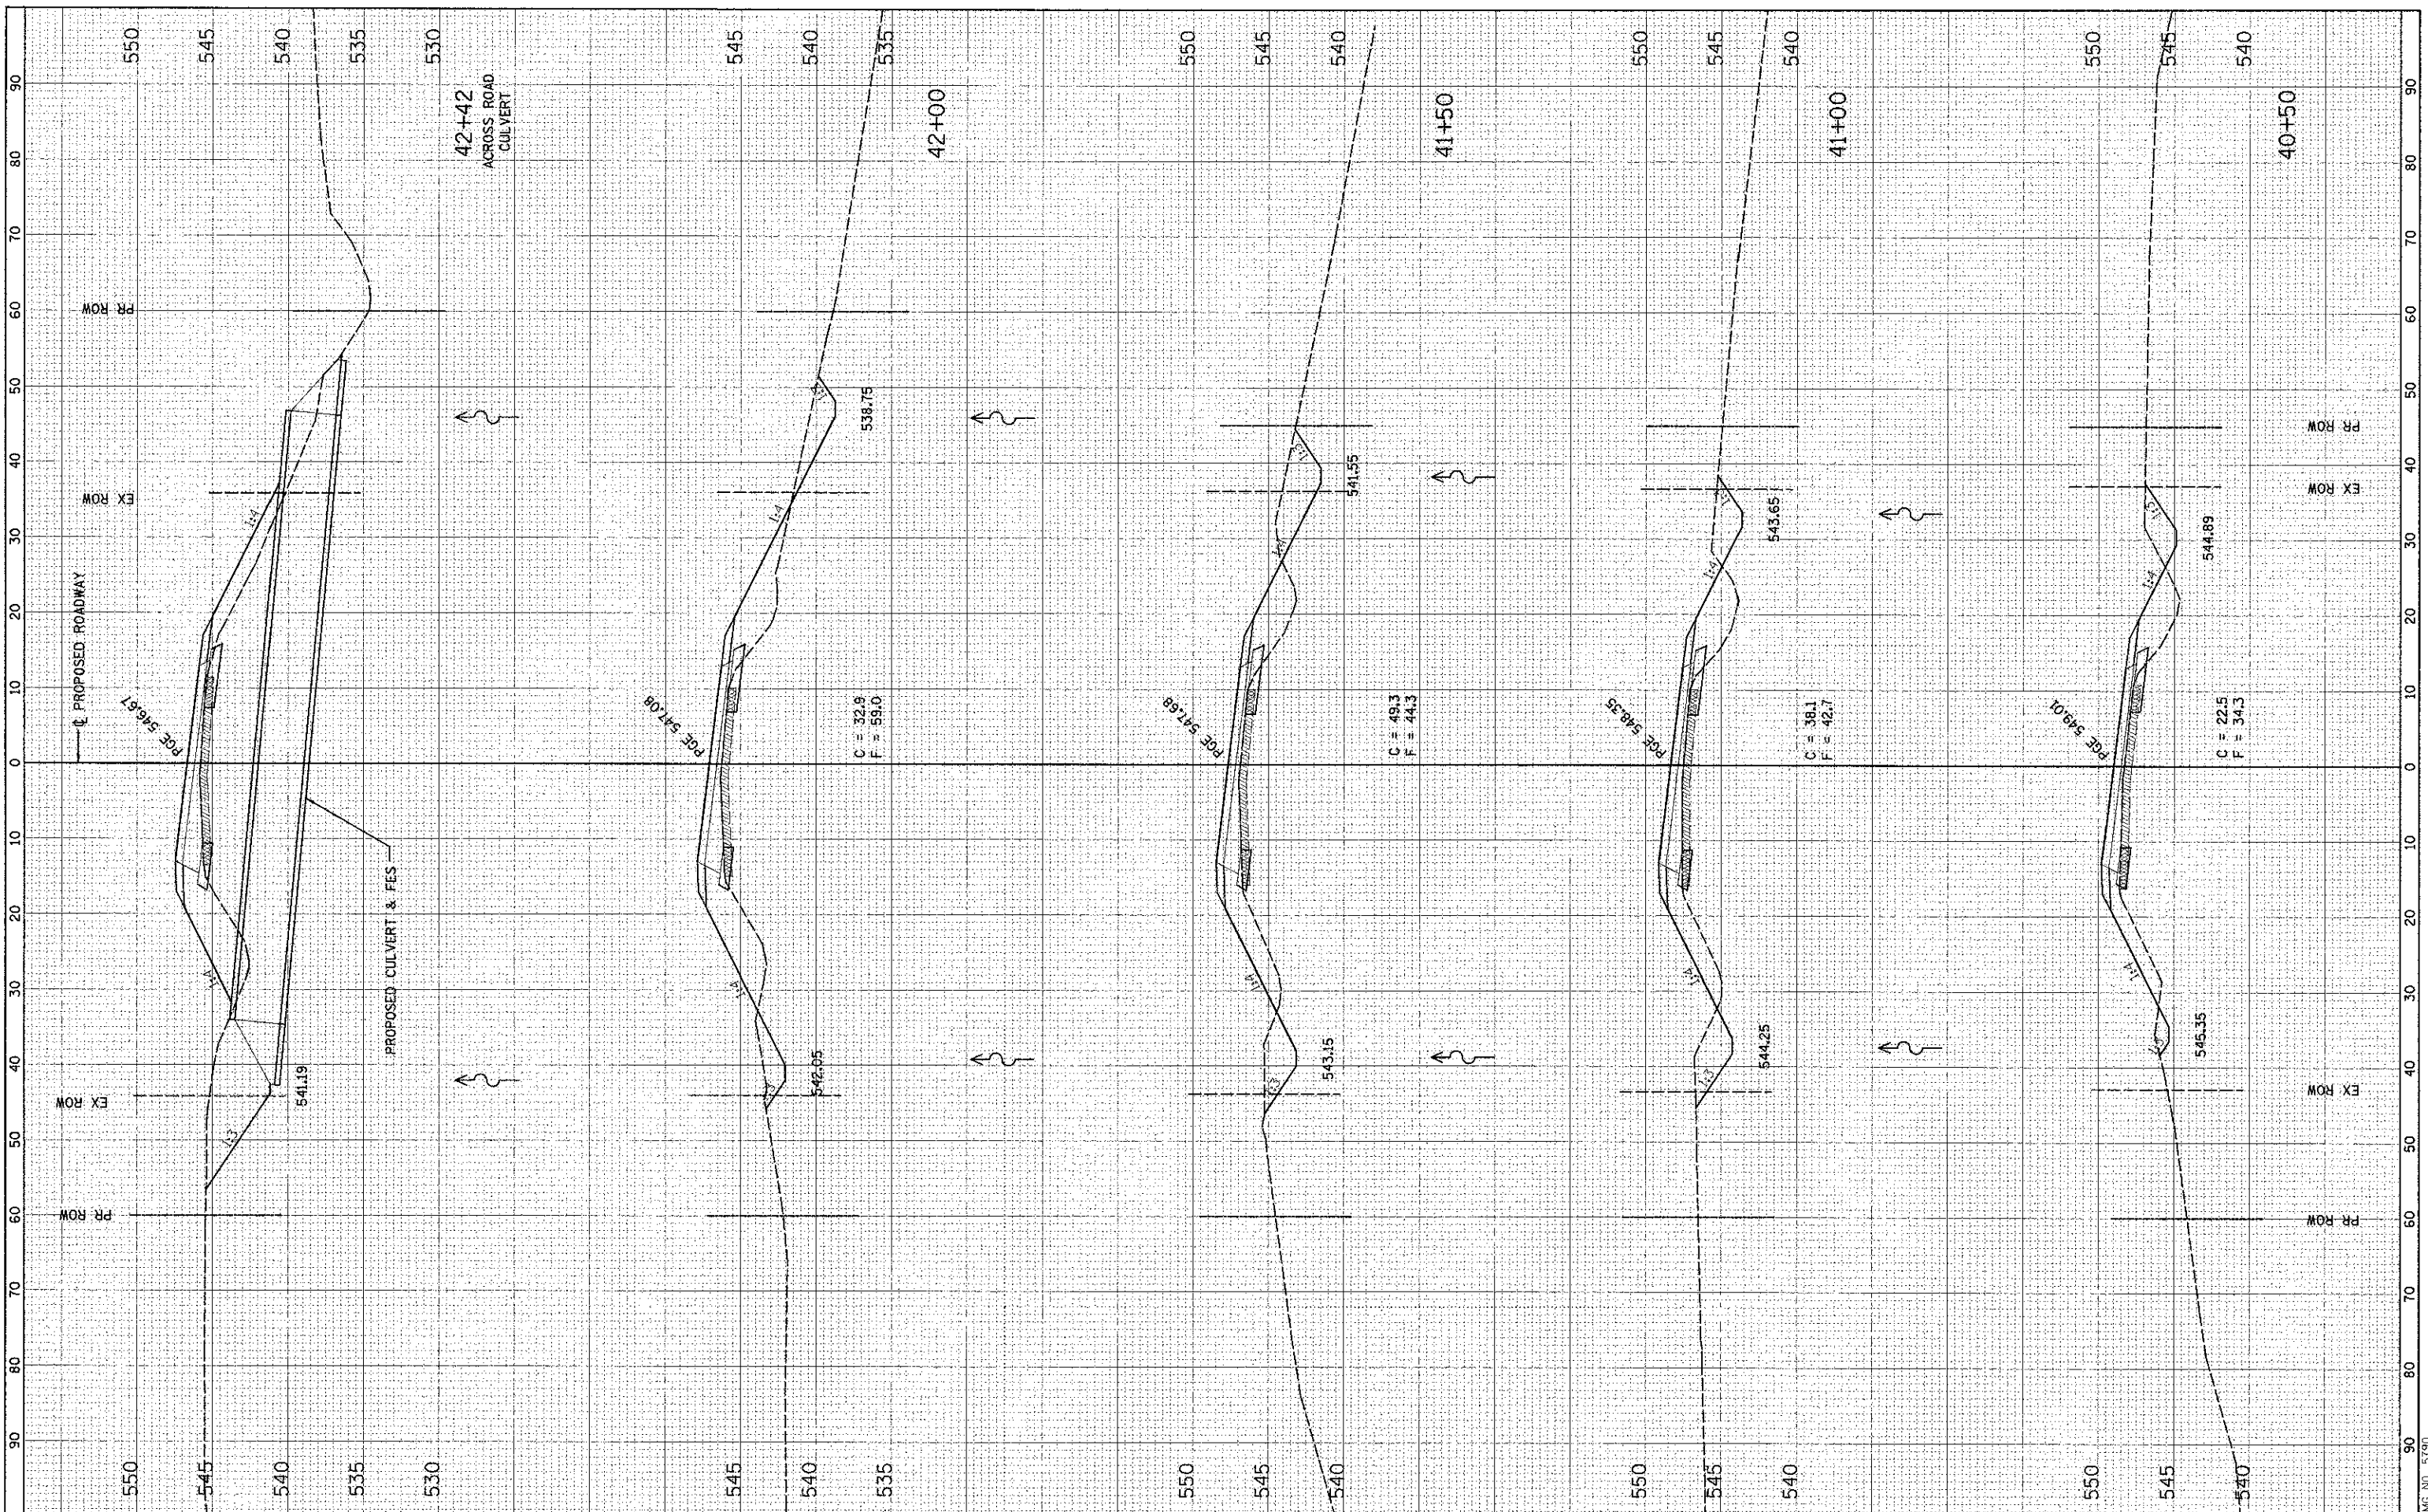

FILE NAME: F:\5792\C_27-41.X5.5792.dwg
 USER NAME: JSFRUHSCR
 PLOT SCALE: 10.0000' / 1" /
 PLOT DATE: 9/28/2012

DESIGNED	REVISOR
DRAWN	REVISOR
CHECKED	REVISOR
DATE	REVISOR

DESIGNED	REVISOR
DRAWN	REVISOR
CHECKED	REVISOR
DATE	REVISOR

**STATE OF ILLINOIS
 DEPARTMENT OF TRANSPORTATION**

**CROSS SECTIONS
 EXISTING & PROPOSED ROADWAY**
 SCALE: SHEET NO. 13 OF 15 SHEETS STA. 40+50.00 TO STA. 42+42.00

F.A.S. RTE.	SECTION	COUNTY	TOTAL SHEET SHEETS: NO.
779	07-00085-00-BR	BOND	41 39
			CONTRACT NO. 97508
ILLINOIS FED. AID PROJECT			

IMG NO. 5790