


FINAL SURVEY	BY	DATE
PLOTTED		
NOTE BOOK		
AREAS CLEARED		

EXTERNAL SURVEY	BY	DATE
PLOTTED		
NOTE BOOK		
AREAS CLEARED		

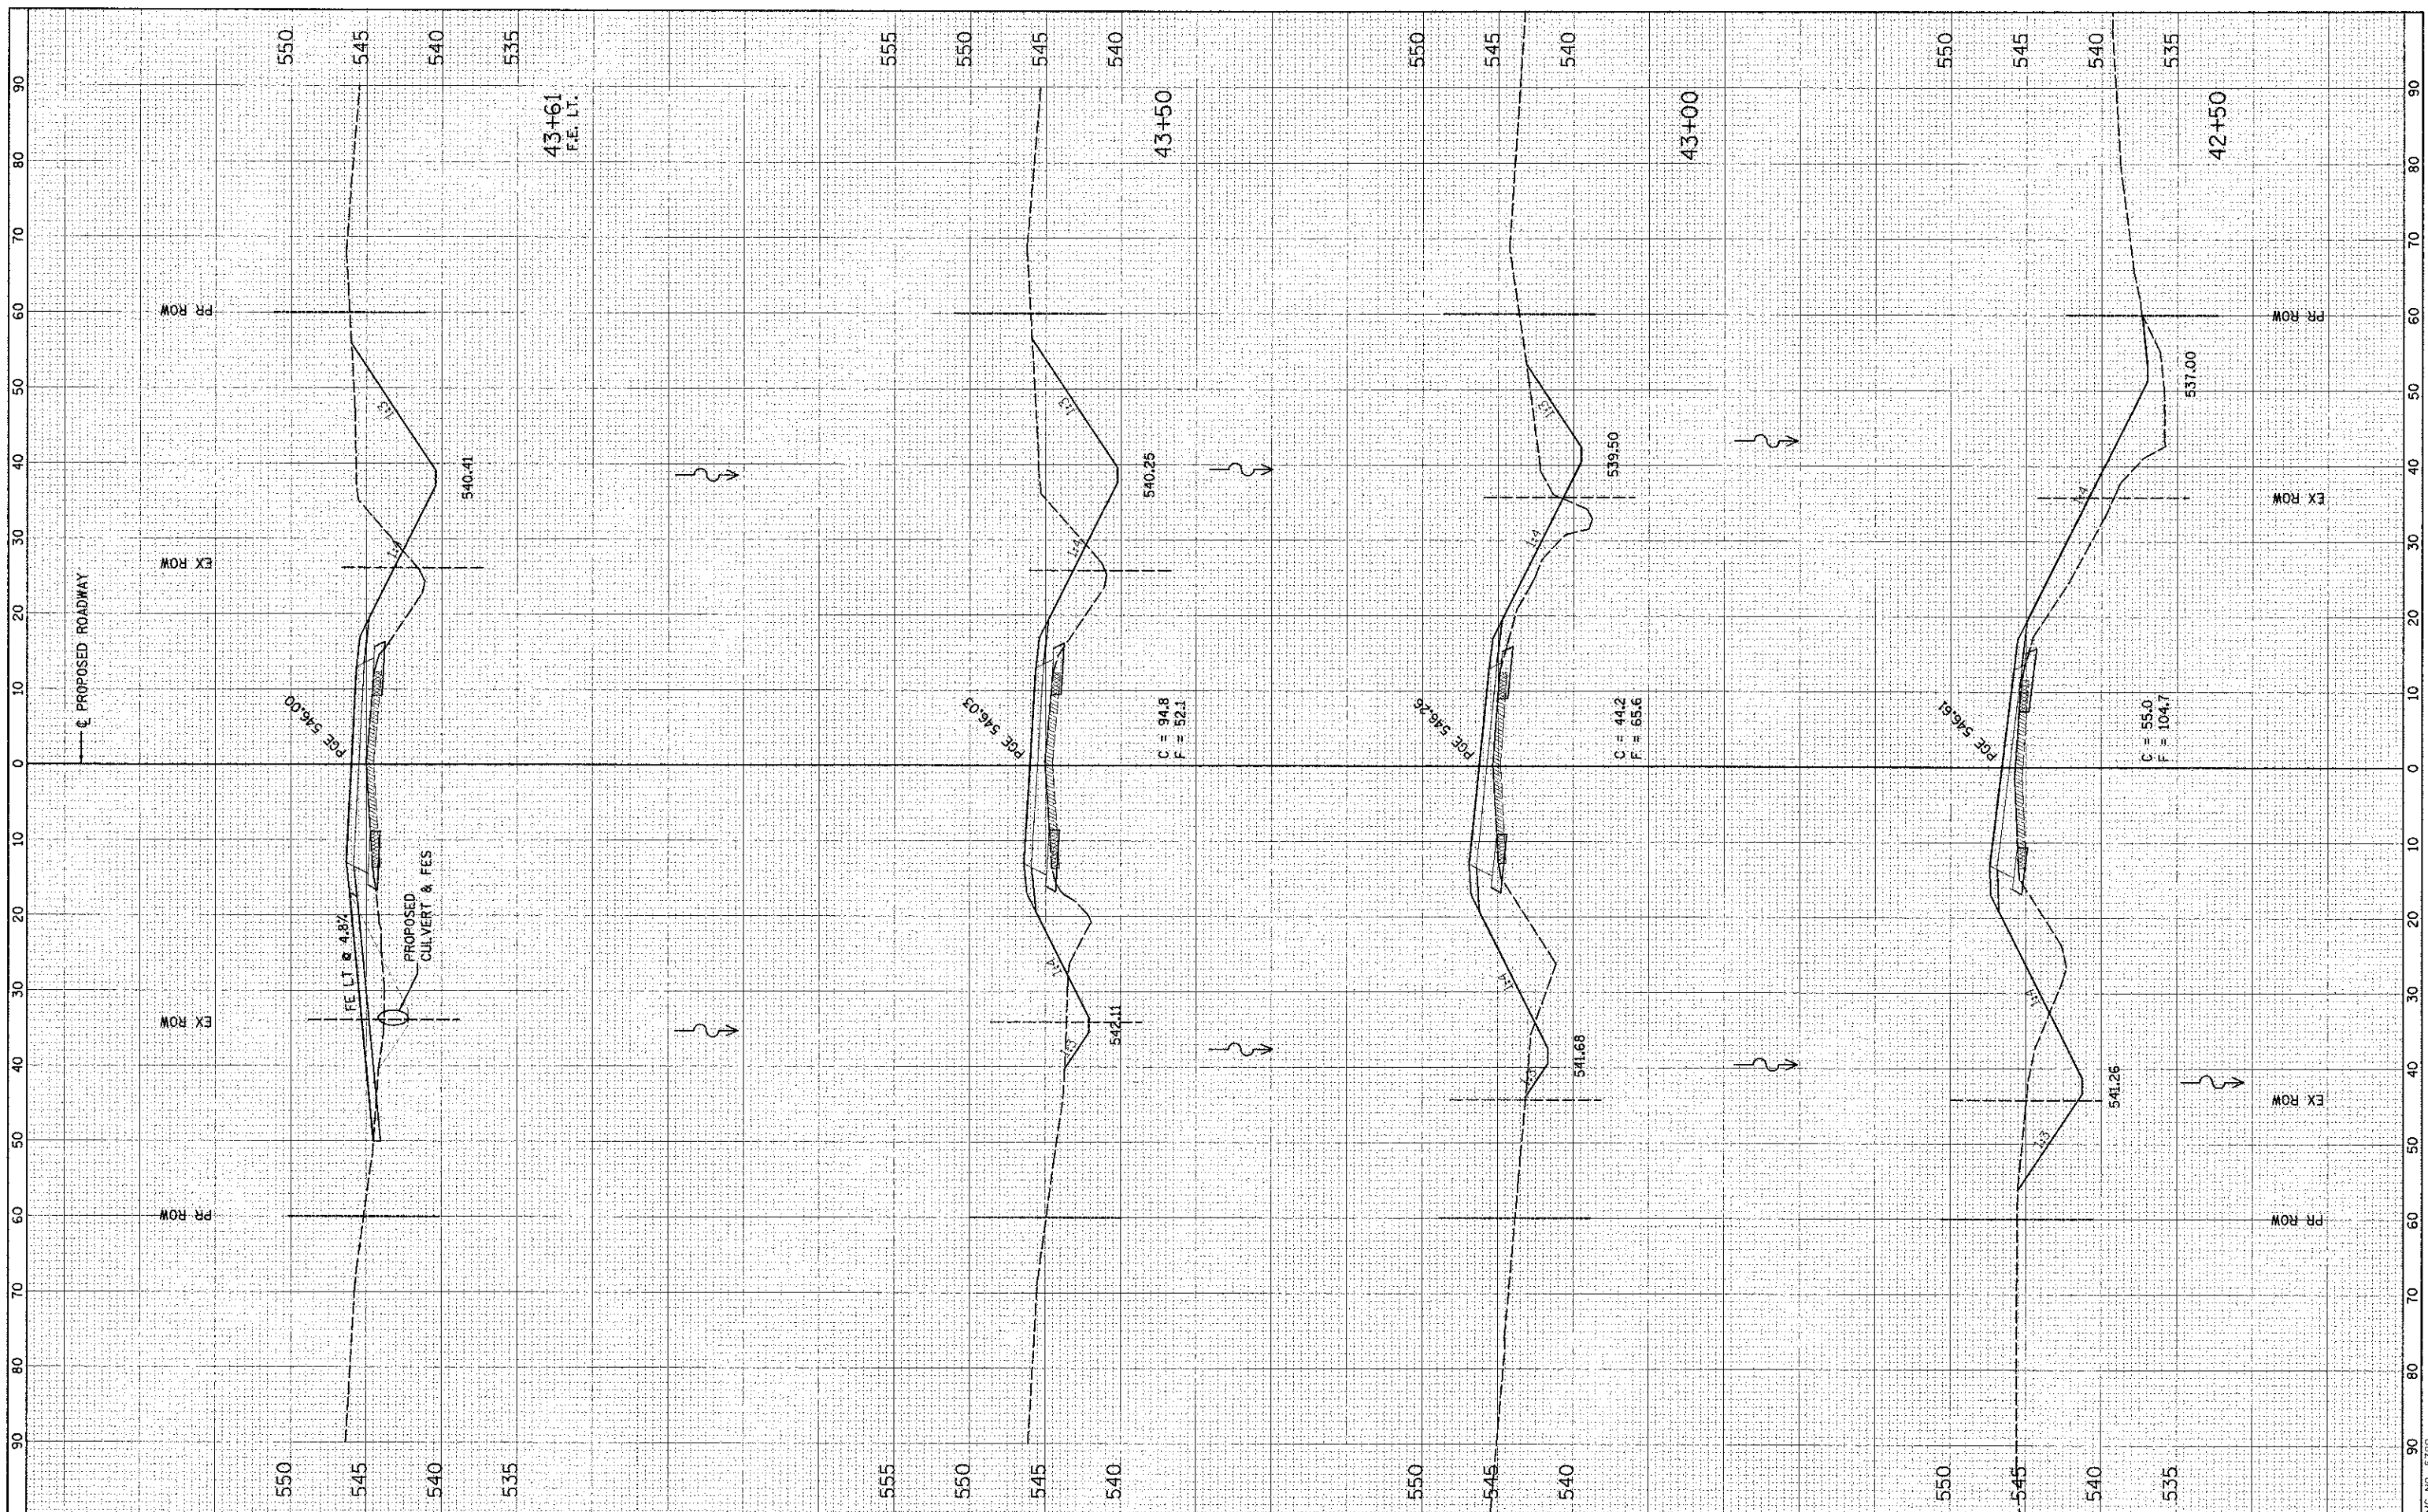

FILE NAME = H:\S792AC\77-41_X3_5796.dgn
 USER NAME = JUSERDESCR
 DESIGNED -
 DRAWN -
 CHECKED -
 DATE - 3/26/2012

REVISIONS:
 REVISED -
 REVISED -
 REVISED -
 REVISED -

STATE OF ILLINOIS
 DEPARTMENT OF TRANSPORTATION

CROSS SECTIONS
 EXISTING & PROPOSED ROADWAY

SCALE: SHEET NO. 14 OF 15 SHEETS STA. 42+50.00 TO STA. 43+61.00

F.A.S. RTE.	SECTION	COUNTY	TOTAL SHEETS	SHEET NO.
779	07-0085-00-BR	BOND	41	40
CONTRACT NO. 97508				
ILLINOIS FED. AID PROJECT				