




1 LARGE SCALE SITE LAYOUT PLAN AT CORNER 7

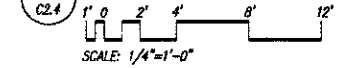


SCALE: 1/4"=1'-0"

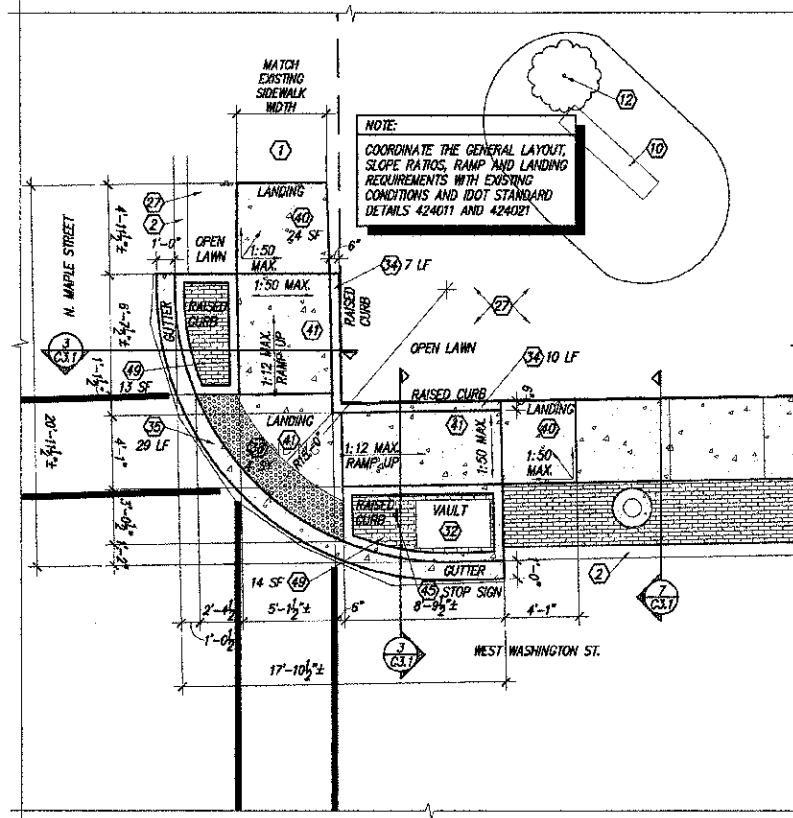


2 LARGE SCALE SITE LAYOUT PLAN AT CORNER 8

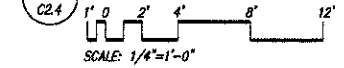


SCALE: 1/4"=1'-0"

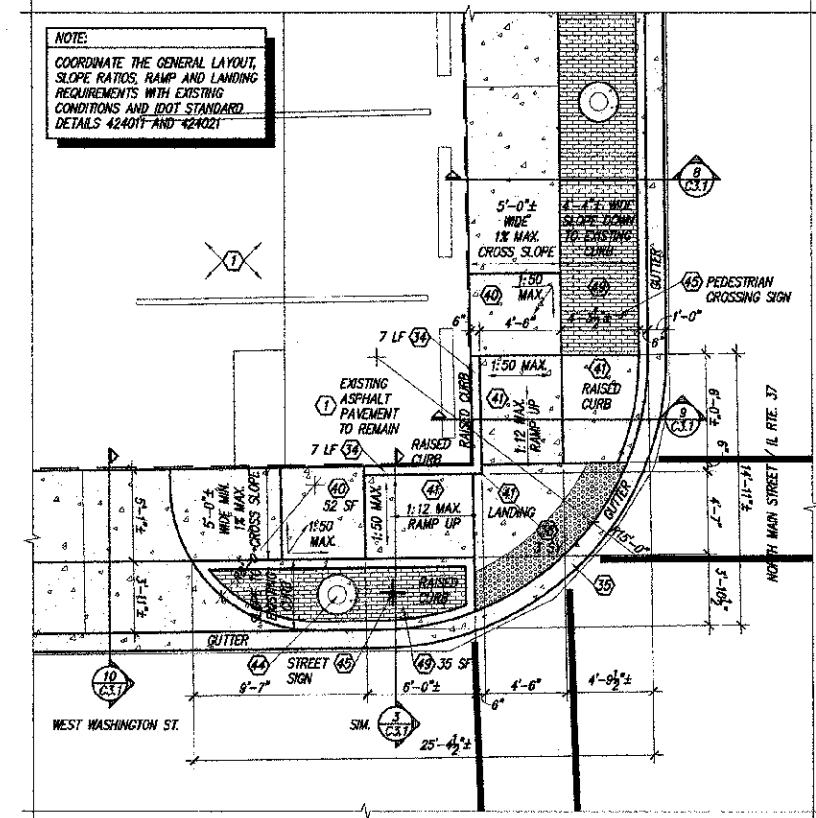


3 LARGE SCALE SITE LAYOUT PLAN AT CORNER 9

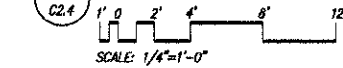


SCALE: 1/4"=1'-0"

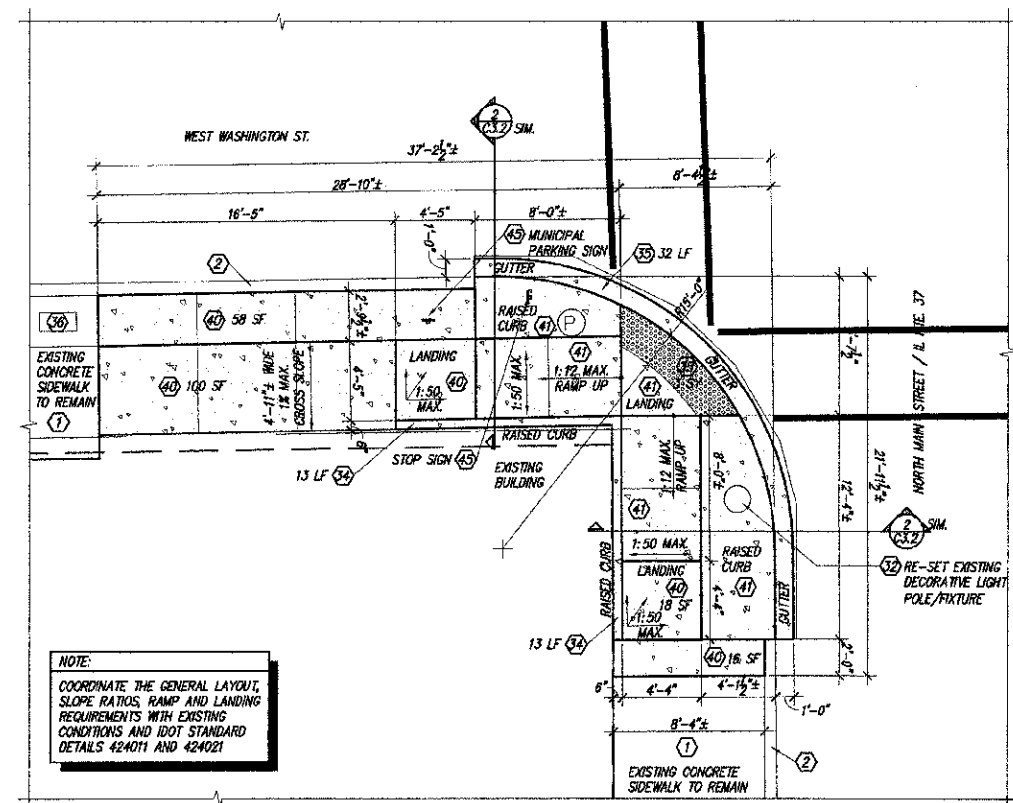


4 LARGE SCALE SITE LAYOUT PLAN AT CORNER 10

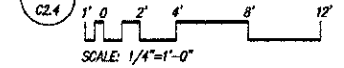


SCALE: 1/4"=1'-0"

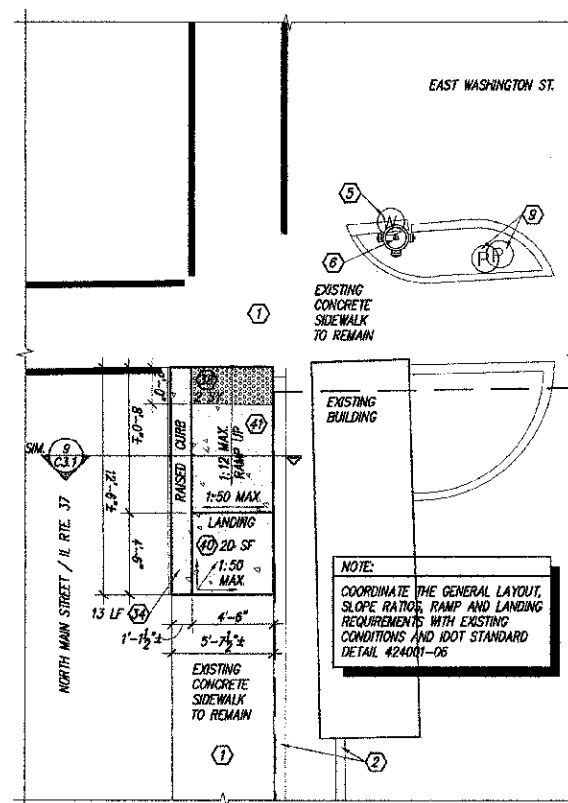


5 LARGE SCALE SITE LAYOUT PLAN AT CORNER 11

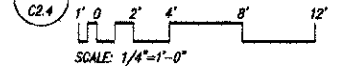

SCALE: 1/4"=1'-0"

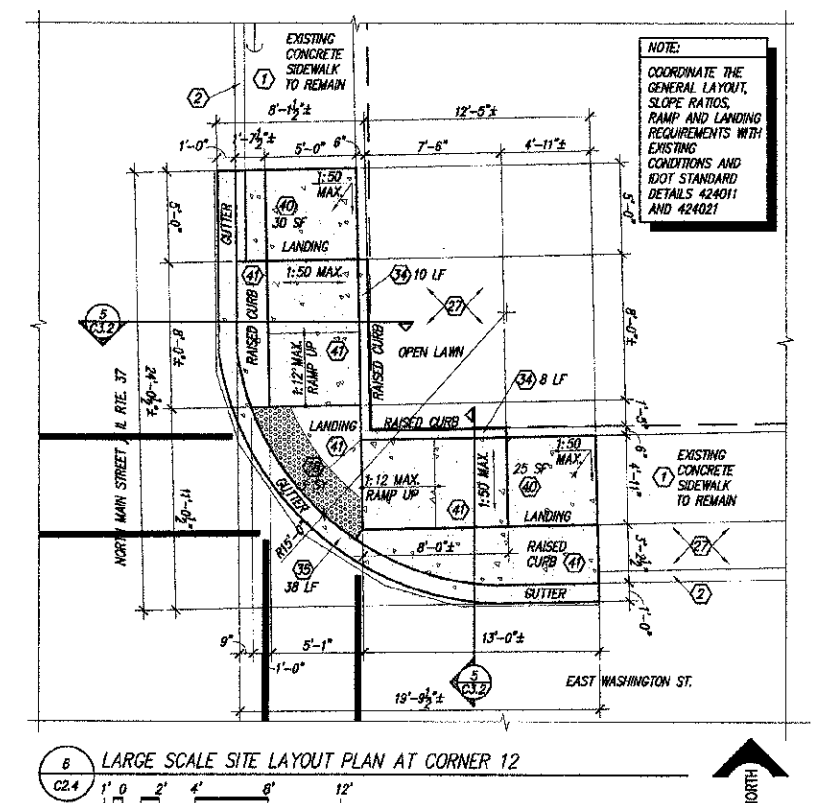

6 LARGE SCALE SITE LAYOUT PLAN AT CORNER 12

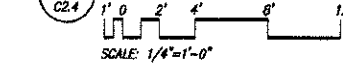

SCALE: 1/4"=1'-0"

| ROUTE | SECTION | CITY | TOTAL SHEETS | SHEET # |
|---------------|----------------|----------------|--------------|---------|
| IL 34 & IL 37 | 10-00061-CO-SW | CITY OF BENTON | 19 | 10 |

FEDERAL PROJECT NO. TE-0008(103)
CONTRACT NO. 99486

PROJECT NO. 11-10-078
DATE: AUGUST 28, 2012
DRAWN: JLM
REVISIONS: _____
APPR: EGW

C2.4
OF 13 SHEETS

