



1 LARGE SCALE SITE LANDSCAPE PLAN - MAPLE AND WASHINGTON STREETS
 CA.1
 SCALE 1"=10'-0"

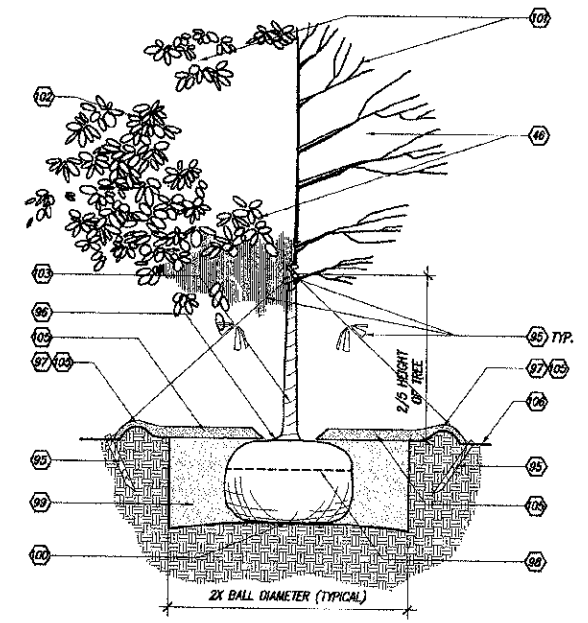

2 TYPICAL STREET TREE PLANTING & CUYING DETAIL
 CA.1 NOT TO SCALE

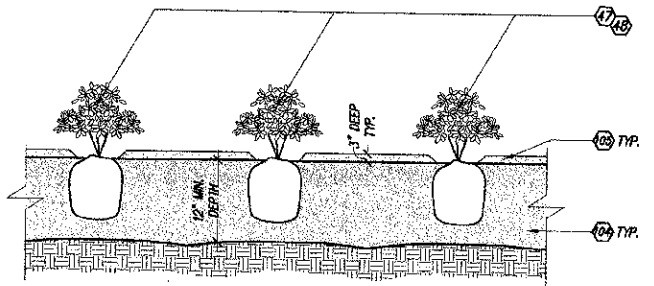

3 TYPICAL SHRUB PLANTING DETAIL
 CA.1 NOT TO SCALE

PLANTING SCHEDULE - TREES (SEE PLANS FOR LOCATIONS)						QUANTITY
KEY	SYM.	BOTANICAL NAME	COMMON NAME	SIZE	REMARKS	PLANT KEY X → QUANTITY
A		Gleditsia triacanthos inermis 'Skyline'	SKYLINE HONEYLOCUST	2-1/2" CAL. B.B.		5 Total
PLANTING SCHEDULE - SHRUBS (SEE PLANS FOR LOCATIONS)						QUANTITY
KEY	SYM.	BOTANICAL NAME	COMMON NAME	SIZE	REMARKS	PLANT KEY X → QUANTITY
B		Buxus microphylla 'Wintergreen'	WINTERGREEN LITTLELEAF BOXWOOD	2'-0" HEIGHT		37 Total
PLANTING SCHEDULE - GROUNDCOVER (SEE PLANS FOR LOCATIONS)						QUANTITY
KEY	SYM.	BOTANICAL NAME	COMMON NAME	CONTAINER SIZE	REMARKS	PLANT KEY X → QUANTITY
C		Juniperus horizontalis 'Wiltonii'	BLUE RUG JUNIPER	16" WIDTH		107 Total

GENERAL PLANTING NOTES (APPLY TO THIS SHEET ONLY)

- DO NOT DAMAGE MAIN ROOTS OF PLANT MATERIALS OR DESTROY ROOT BALL WHEN INSTALLING STAKING MATERIALS - TYPICAL.
- WATER ALL NEW PLANT MATERIALS THOROUGHLY SUBSEQUENT TO INSTALLATION - TYPICAL.
- REMOVE STAKES, WIRE AND RUBBER HOSE MATERIALS AT THE END OF THE GUARANTEE PERIOD - TYPICAL.
- ALL NEW GROUND COVER, ORNAMENTAL GRASSES, SEASONAL COLOR AND FLOWERS SHALL BE CONTAINER GROWN - TYPICAL.
- SPACING OF ALL GROUND COVER, SEASONAL COLOR AND FLOWERS SHALL BE 12" O.C. BOTH WAYS - UNLESS NOTED OTHERWISE - TYPICAL.
- ALL DISTURBED NON-BUILDING AREAS OTHER THAN PLANTING BEDS, SHALL BE GRADED AND SEEDED - TYPICAL.
- REMOVE AND LEGALLY DISPOSE OF ALL DEBRIS CREATED BY WORK.
- COORDINATE ALL ARCHITECTURAL SITE WORK AND PLANTING WORK REQUIRED BY THIS SHEET WITH ALL OTHER DRAWING SHEETS, ALL SITE WORK REQUIREMENTS AND ALL EXISTING CONDITIONS - TYPICAL.

ROUTE	SECTION	CITY	TOTAL SHEETS	SHEET #
IL 34 & IL 37	10-00061-00-SW	CITY OF BENTON	19	15

FEDERAL PROJECT NO. TE-0009(103)
 CONTRACT NO. 08486

PROJECT NO. 11-10-078
 DATE: AUGUST 28, 2012
 DRAWN: JLM
 REVISIONS: _____ APPR: BGW

SHEET NUMBER
C4.1

wba
 WHITE & BORGOGNONI ARCHITECTS, P.C.
 ARCHITECTURE • DESIGN • PRESERVATION
 212 North Illinois Avenue
 Carbondale, Illinois 62901-1452
 Telephone (618) 529-3891
 www.wb-architects.com

PROJECT: BENTON NEW PEDESTRIAN STREETScape

LOCATION: Benton, Illinois 62812

SHEET TITLE: SITE LANDSCAPE PLAN

COPYRIGHT © 2012
 WHITE & BORGOGNONI ARCHITECTS, P.C.
 ALL RIGHTS RESERVED.
 ILLINOIS REGISTERED PROFESSIONAL SERVICE CORPORATION #184.003602

