


NOTE:
 1. INSTALLATION OF PAVEMENT MARKING SHOULD FOLLOW THE GUIDELINES OF THE DISTRICT ON DETAIL TC-13.
 2. INSTALLATION OF RAISED REFLECTIVE PAVEMENT MARKERS SHOULD FOLLOW THE GUIDELINES OF THE DISTRICT ON DETAIL TC-11.

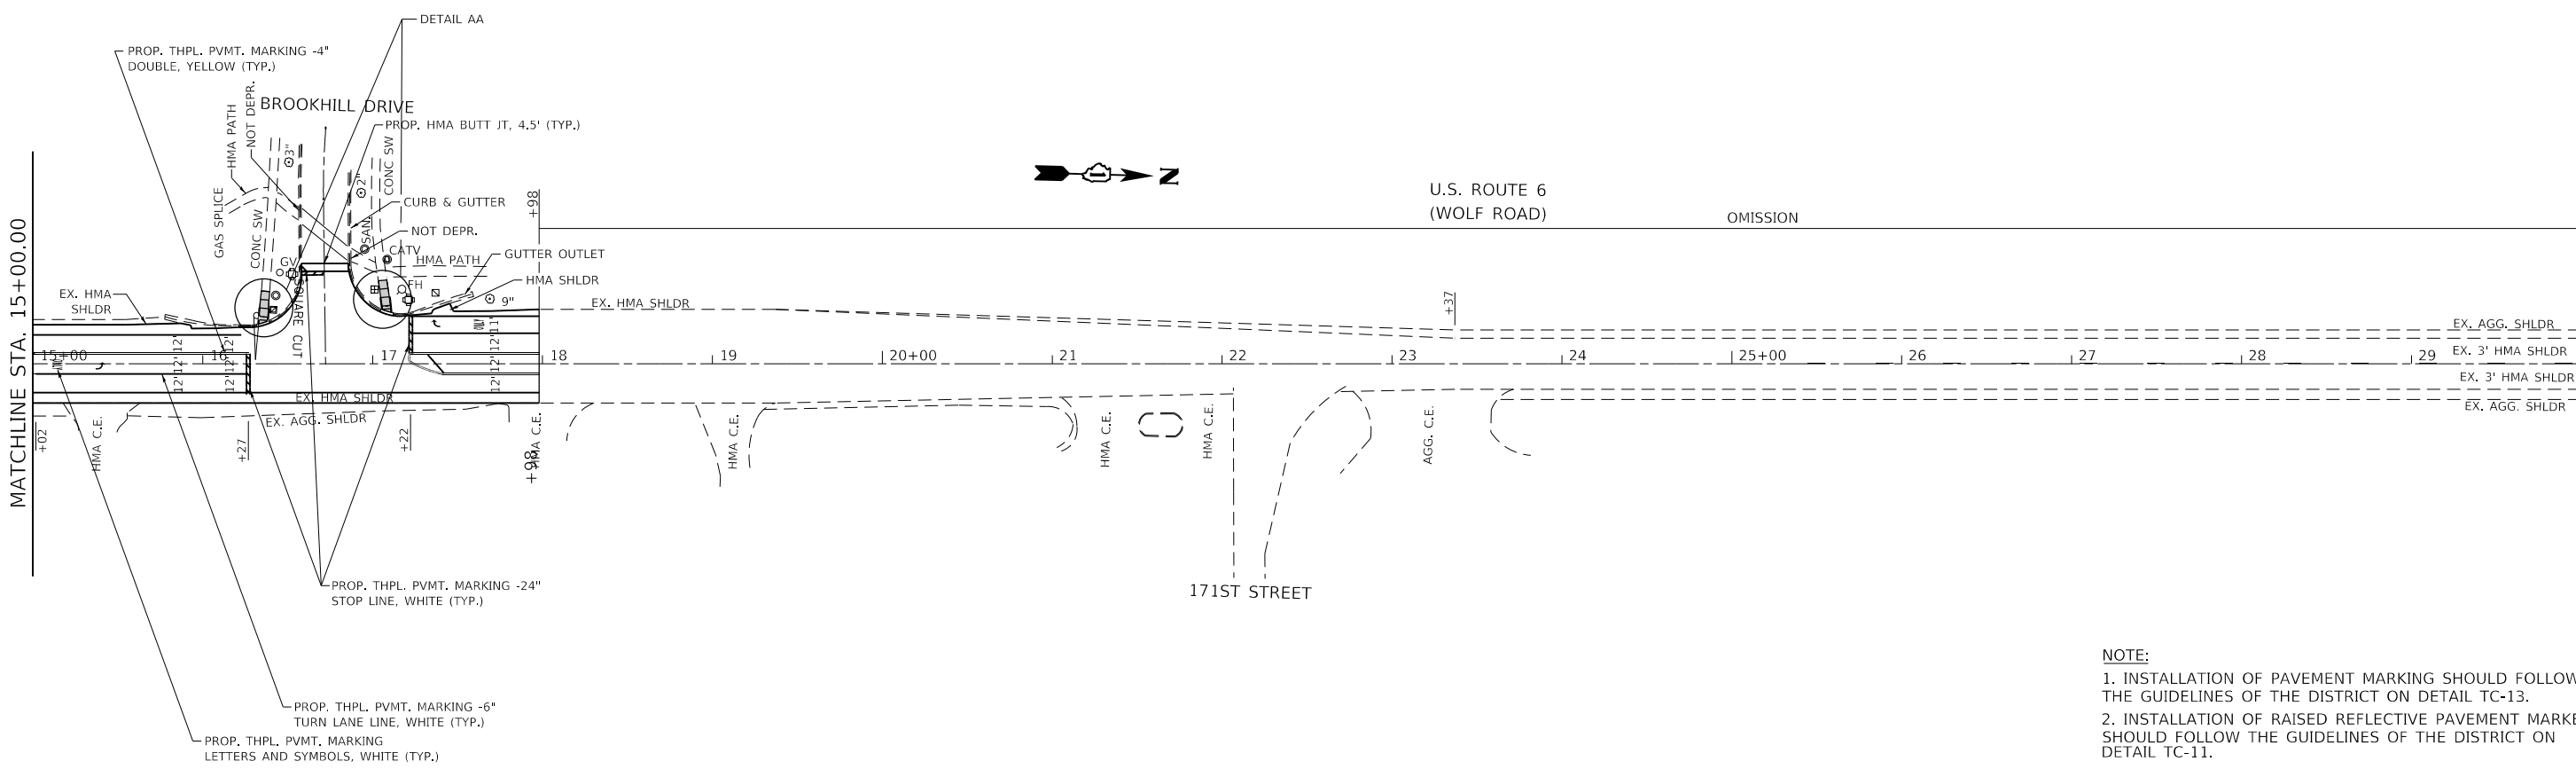

NOTE:
 1. INSTALLATION OF PAVEMENT MARKING SHOULD FOLLOW THE GUIDELINES OF THE DISTRICT ON DETAIL TC-13.
 2. INSTALLATION OF RAISED REFLECTIVE PAVEMENT MARKERS SHOULD FOLLOW THE GUIDELINES OF THE DISTRICT ON DETAIL TC-11.

MODEL: C:\p\h\...
 FILE: NAME: ...

USER NAME = abebawa	DESIGNED -	REVISED -
PLOT SCALE = 100,1444' / In.	DRAWN -	REVISED -
PLOT DATE = 8/28/2018	CHECKED -	REVISED -
	DATE -	REVISED -

STATE OF ILLINOIS
DEPARTMENT OF TRANSPORTATION

ROADWAY PLAN
U.S. ROUTE 6 (WOLF ROAD) (159TH STREET TO SOUTHWEST HIGHWAY)

SCALE: SHEET OF SHEETS STA. TO STA.

F.A.U. RTE. 2688	SECTION 3349-RS-2	COUNTY COOK	TOTAL SHEETS 37	SHEET NO. 8
				CONTRACT NO. 62C71
ILLINOIS FED. AID PROJECT				