


STA	NORTHING	EASTING
10+00	488,400	2,574,250
14+50	488,400	2,574,700

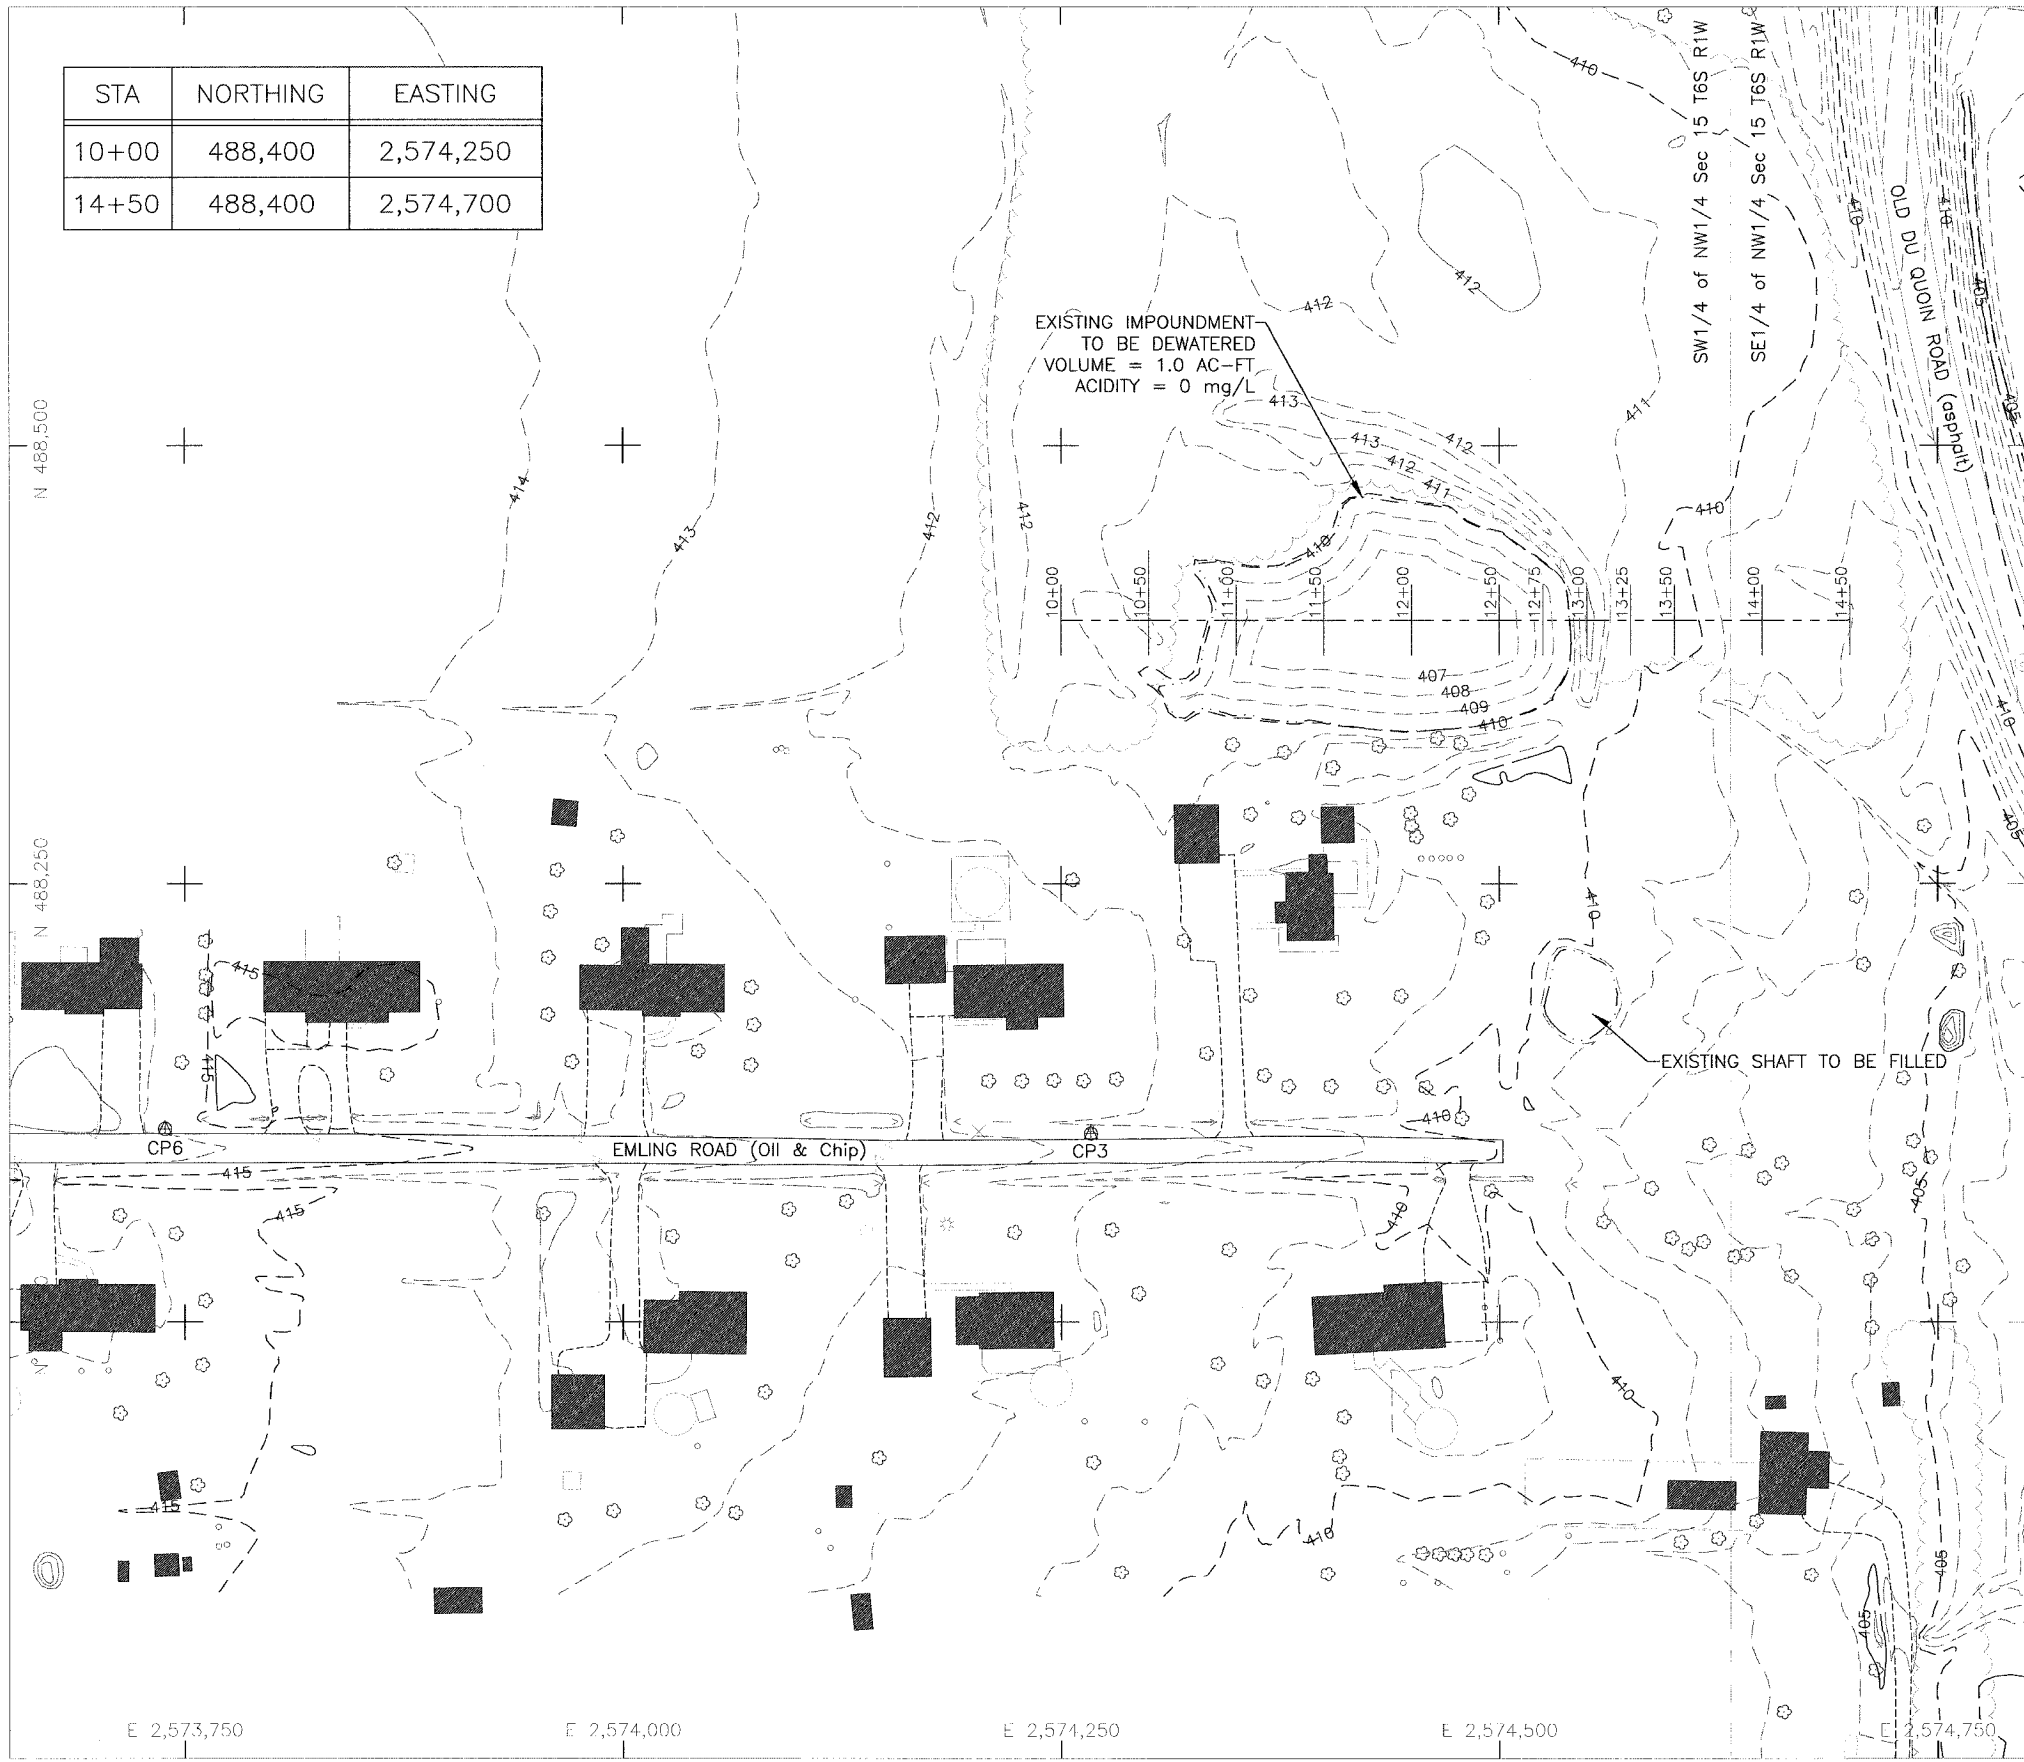

Notes

1. STANDING WATER MAY BE PRESENT AT THE SHAFT DURING CONSTRUCTION. ANY REQUIRED DEWATERING SHALL BE INCIDENTAL TO THE SPECIAL EXCAVATION OF THE SHAFT.

Legend

--- 410 ---	EXISTING CONTOUR
---	BASELINE FOR CROSS SECTIONS
~~~~~	TREE LINE
---	SECTION LINE
—OHE—	OVERHEAD ELECTRIC LINE
---	EDGE OF WATER
⊕	CONTROL POINT
⊖	EXISTING UTILITY POLE
■	EXISTING STRUCTURE

