











LEGEND FOR GENERAL AND DETAILED SECTIONS

-  GENERAL FILL\*
-  CONCRETE PATH
-  6" TOPSOIL
-  STONE RIPRAP CLASS A5
-  ROLLER COMPACTED CONCRETE
-  UNSUITABLE MATERIAL\*\*
-  STONE RIPRAP CLASS A5 (SPECIAL)
-  GROUDED BOULDERS
-  PHASE 1 TEMPORARY RIPRAP FOR STILLING BASIN


\* GENERAL FILL MATERIAL IS TO BE COMPRISED OF EXCAVATED RIVERBED MATERIAL THAT IS NON-ORGANIC (LESS THEN 5%), SAND/GRAVEL (GENERAL CUT).  
\*\* UNSUITABLE MATERIAL IS TO BE REPLACED WITH GENERAL FILL OR RIPRAP (WHERE INDICATED IN CROSS SECTIONS) UNLESS IN A CUT SECTION.

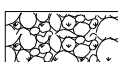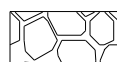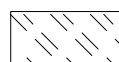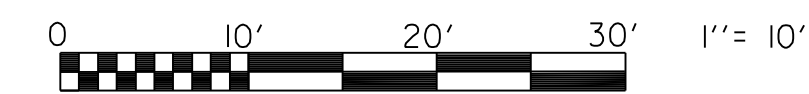


SUMMARY OF DRAWINGS DX1 TO DX10

Bill of Material		
Item	Unit	Qty
Earth Excavation	Cu. Yd.	9,088.7
Rock Excavation	Cu. Yd.	1,968.0
Removal and Disposal of Unsuitable Material	Cu. Yd.	4,066.6


5+99 US END POOL 9, BEGIN CHALLENGE WATERWAY OF LOWER DUAL, BEGIN DIVIDER ISLAND PATH

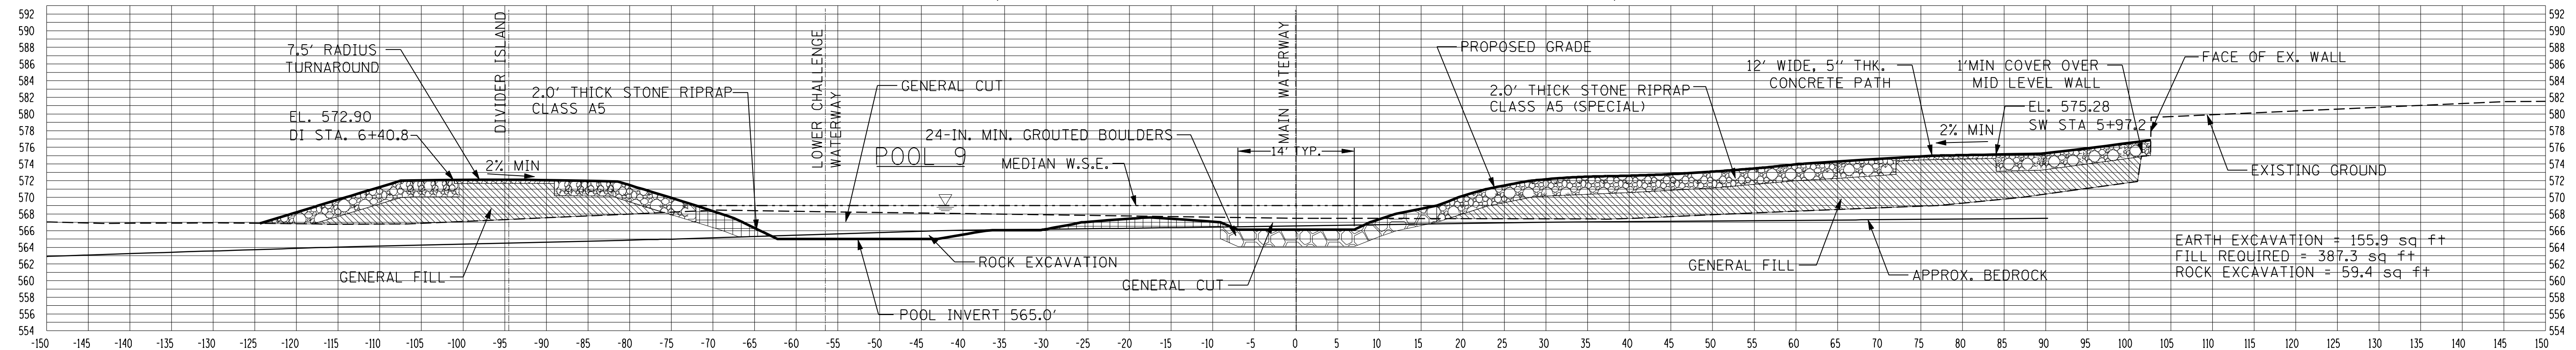


5+41 MIDDLE POOL 9 AND MIDDLE DIVIDER ISLAND TOE EXTENSION

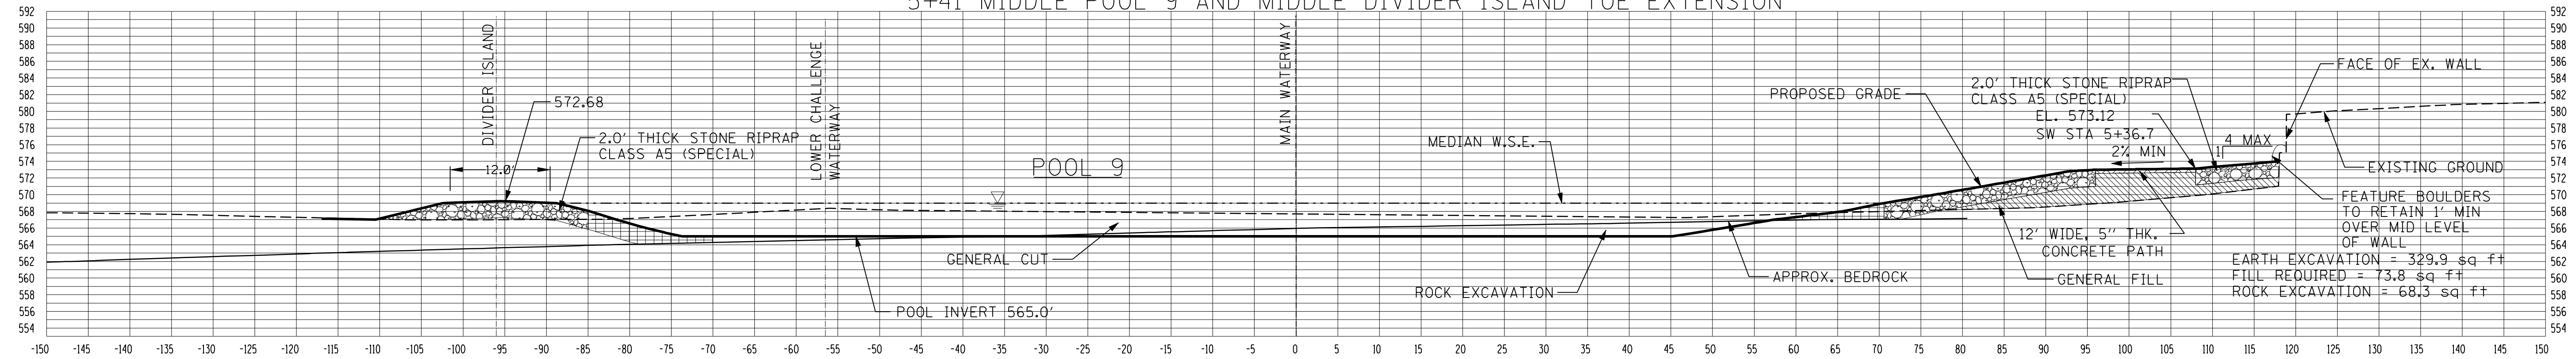

5+01 DS END BOTTOM OF POOL 9

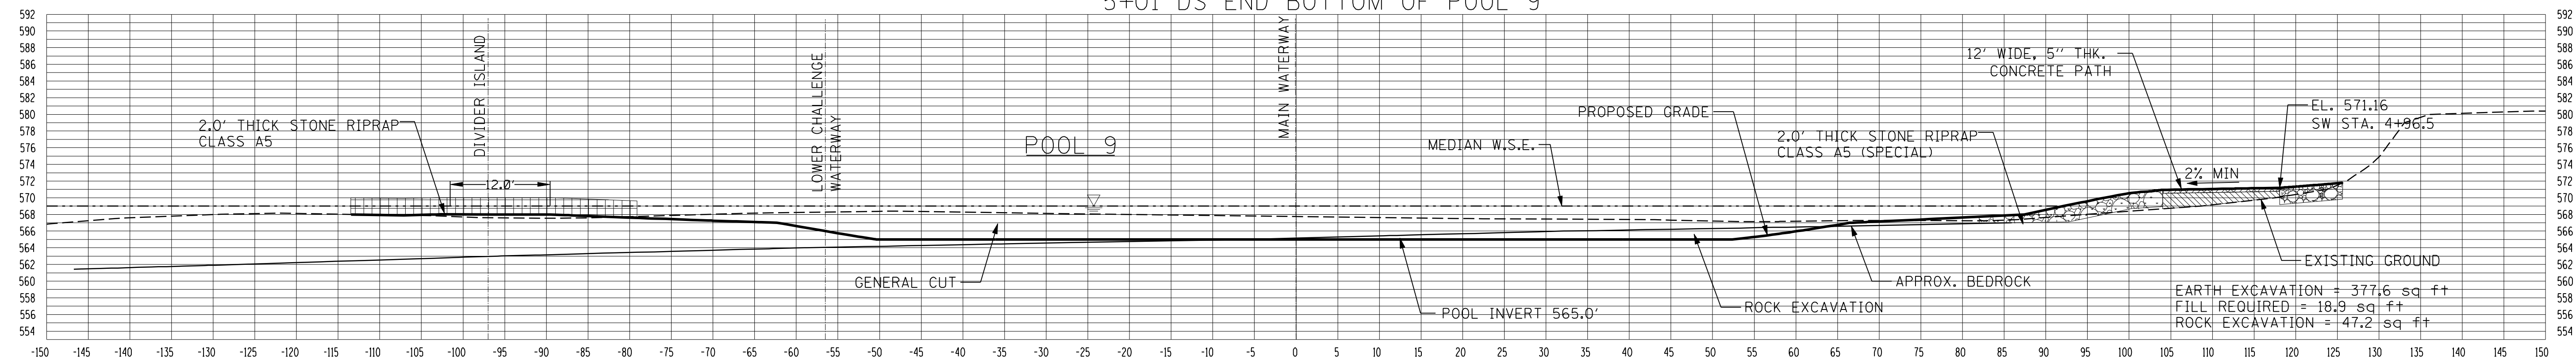

4+78 US END MID CONNECTION CHANNEL-DS END OF BYPASS AND POOL 9

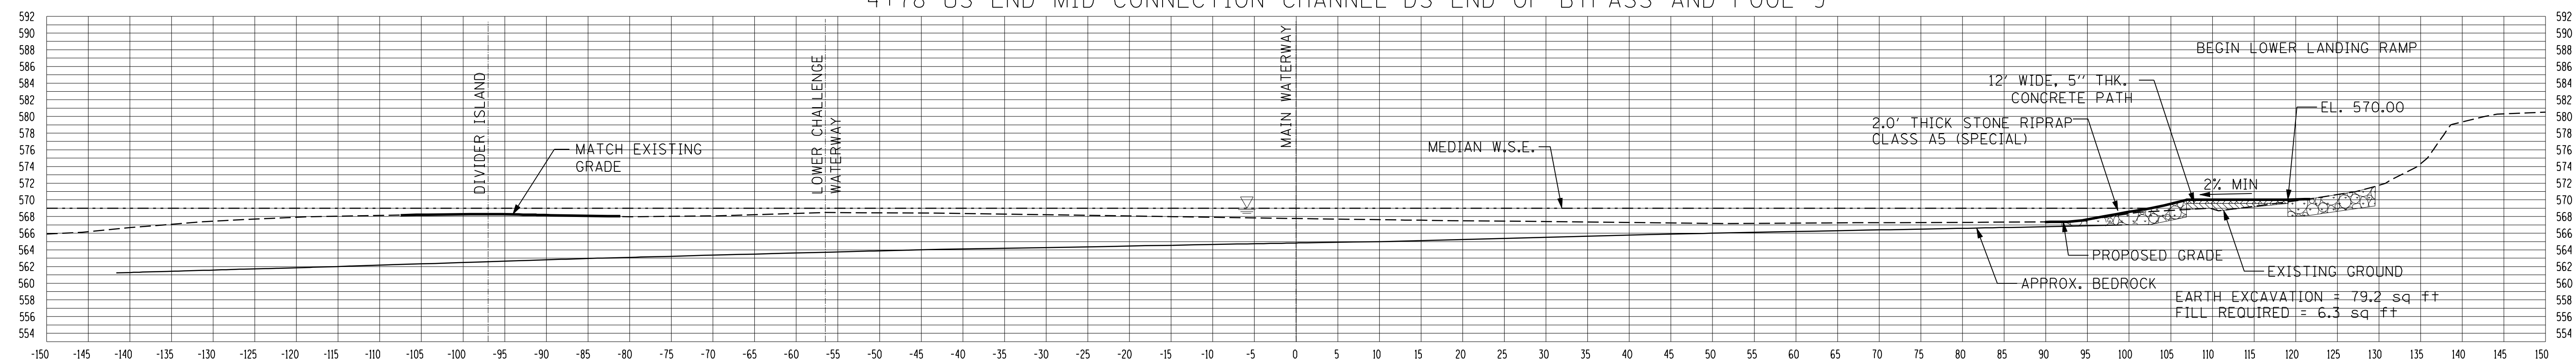

S:\DOCUMENT\02348801\CIVIL\DGN\XSC00RB\_DGN  
10/09/2007 4:41:31 PM

Designed By JPR Checked By TKL  
Drawn By JPR Checked By TKL