




7+95 CHUTE ENTRANCE CONTROL SECTION CHALLENGE WATERWAY, ADJUSTABLE ENTRANCE CONTROL SECTION MAIN

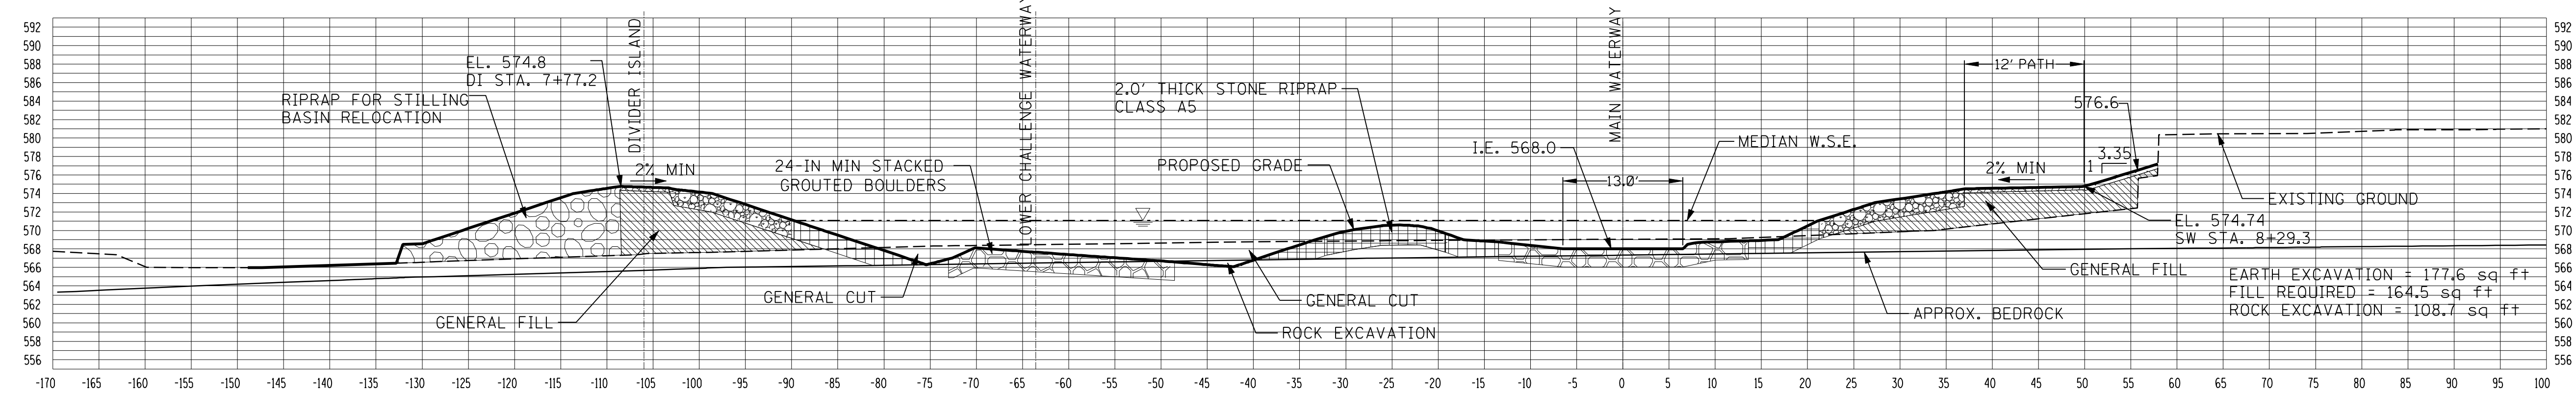

7+79 MID CHUTE CHALLENGE WATERWAY, ENTRANCE CONTROL SECTION MAIN

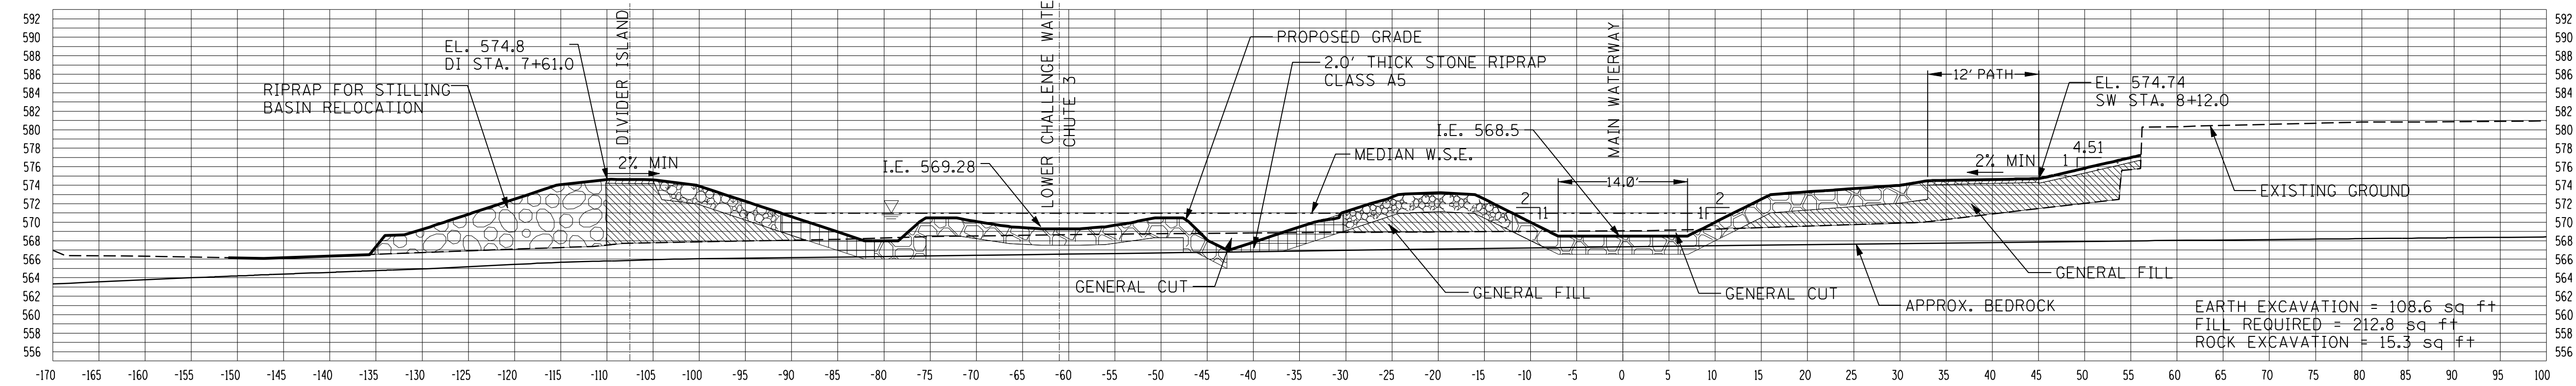

7+60 MID CHUTE CHALLENGE WATERWAY, TYPICAL SECTION MAIN

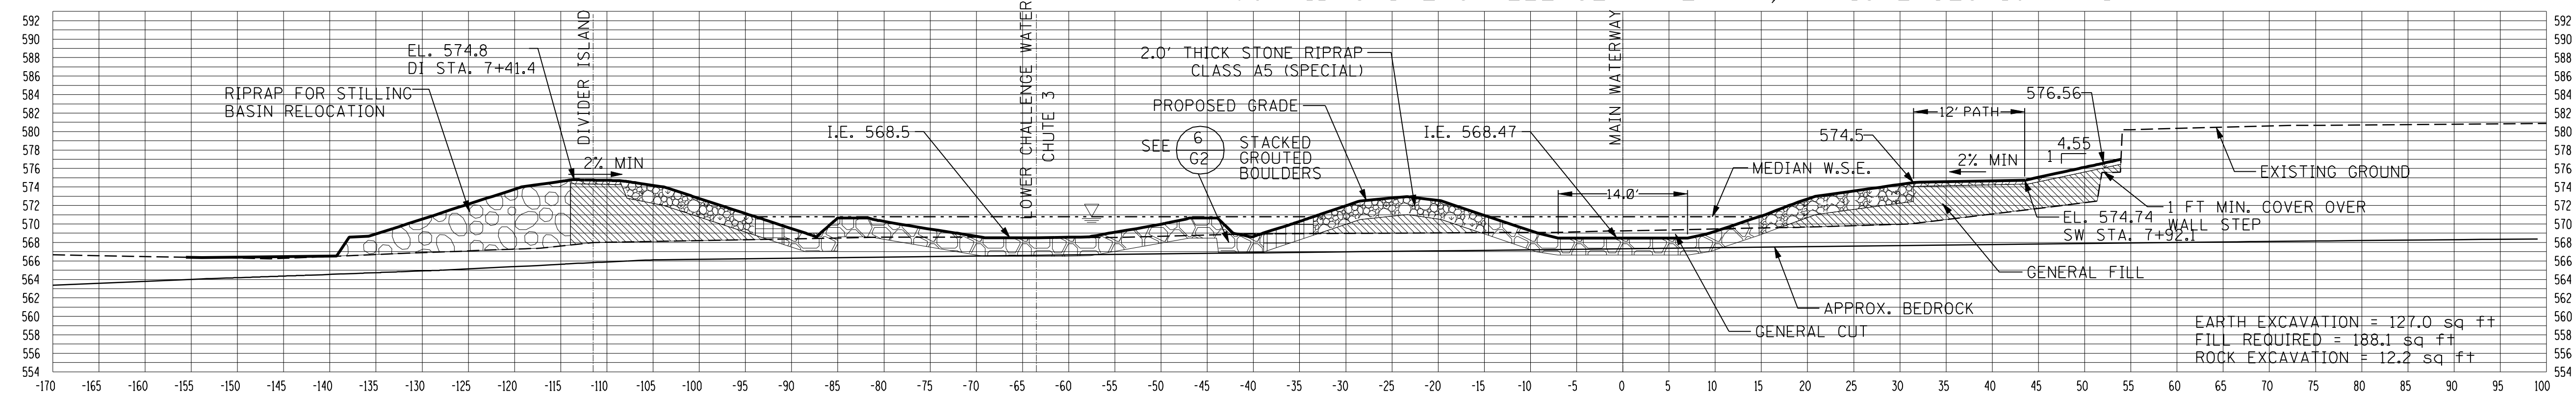

10/09/2007 4:41:47 PM S:\DOCUMENT\02348801\CIVIL\DGN\XSC00RC0.DGN
 ilibentk
 Designed By JPR Checked By TKL
 Drawn By JPR Checked By TKL