




9+62 FLOW AUGMENTATION PIPE AND HEADWALL, POOL 6, LOWER DAM ABUTMENT WALL

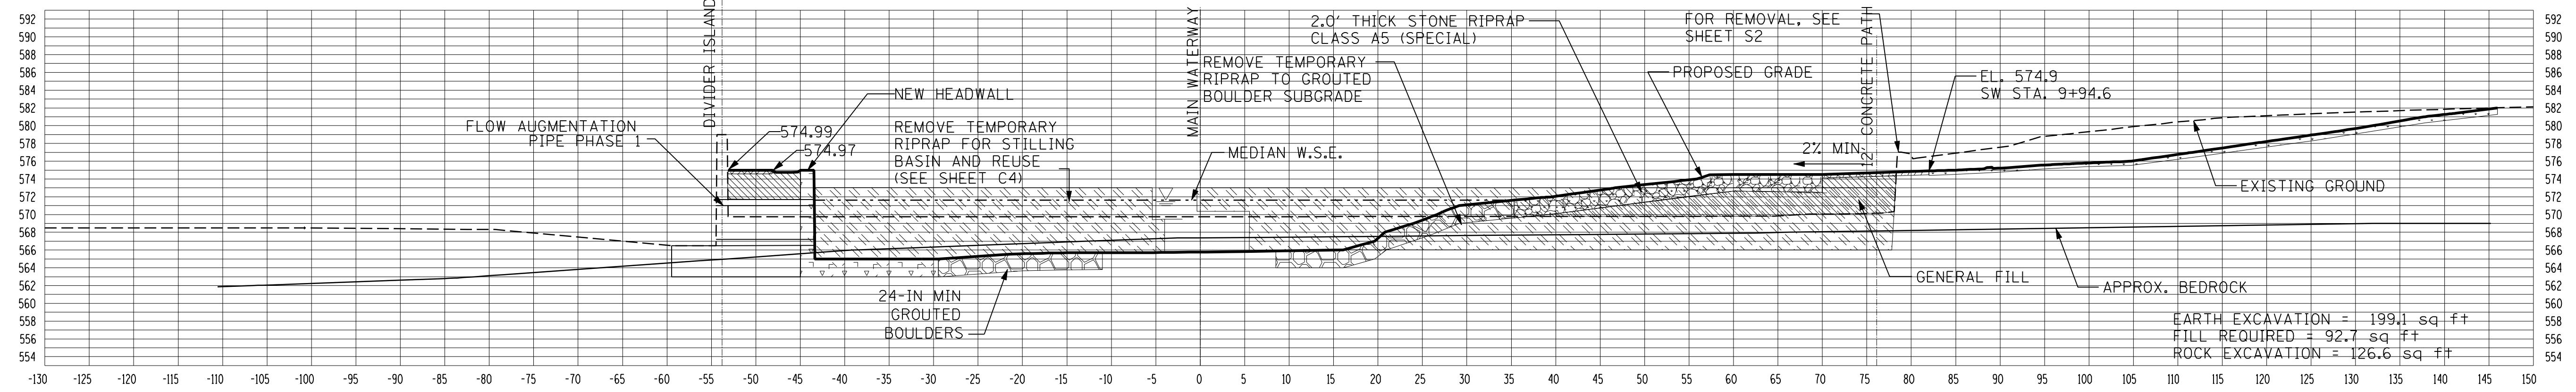

9+32 LOWER DAM

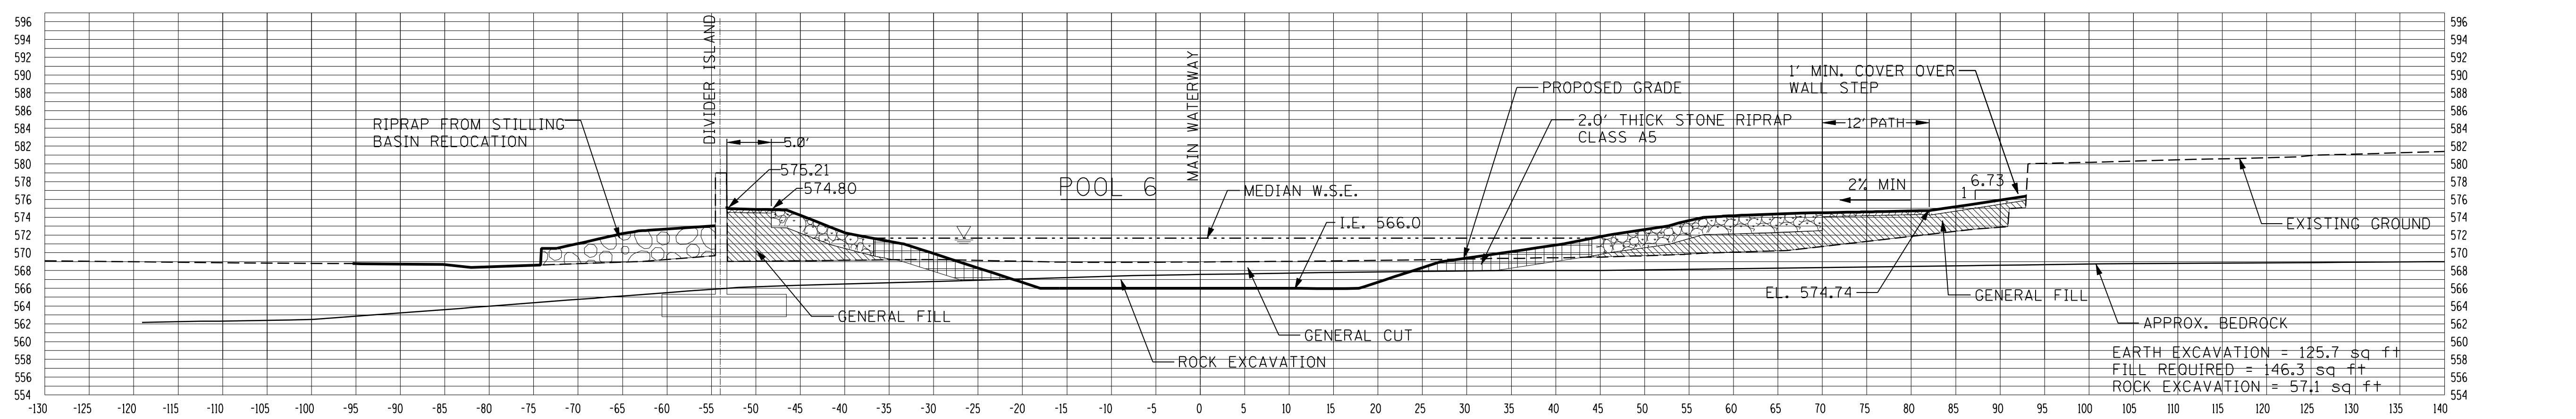

9+00 STAIR LANDING AND US END LOWER DIVIDER ISLAND, SILL AND CONSTRUCTION FOR PROTECTION OF WATERLINE

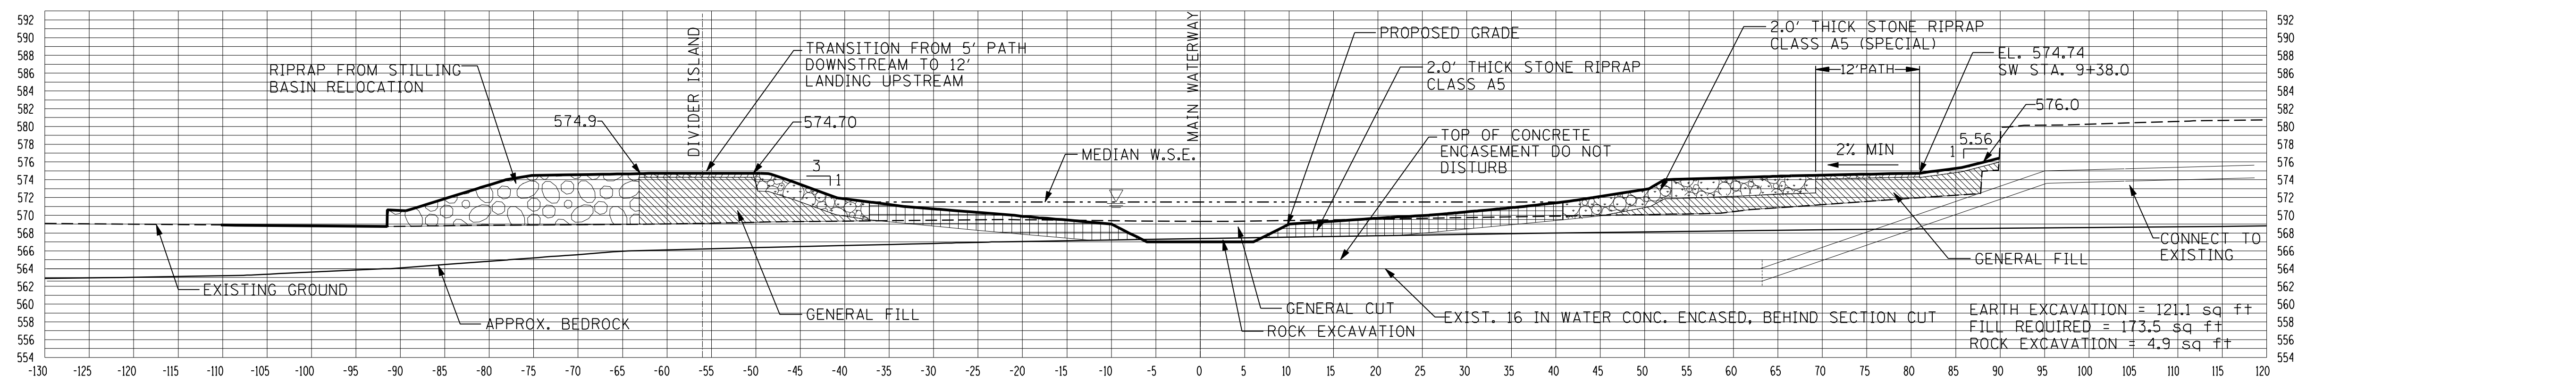

Designed By: JPR Checked By: TKL  
 Drawn By: JPR Checked By: TKL  
 Date: 10/09/2007 4:41:55 PM  
 File Path: S:\DOCUMENT\02348801\CIVIL\DCN\XSC00RCL.DGN

Designed By: JPR Checked By: TKL  
 Drawn By: JPR Checked By: TKL