




10+28 CONTROL CREST OF CHUTE 2, UPSTREAM OF EXIST. DAM UPSTREAM WINGWALL

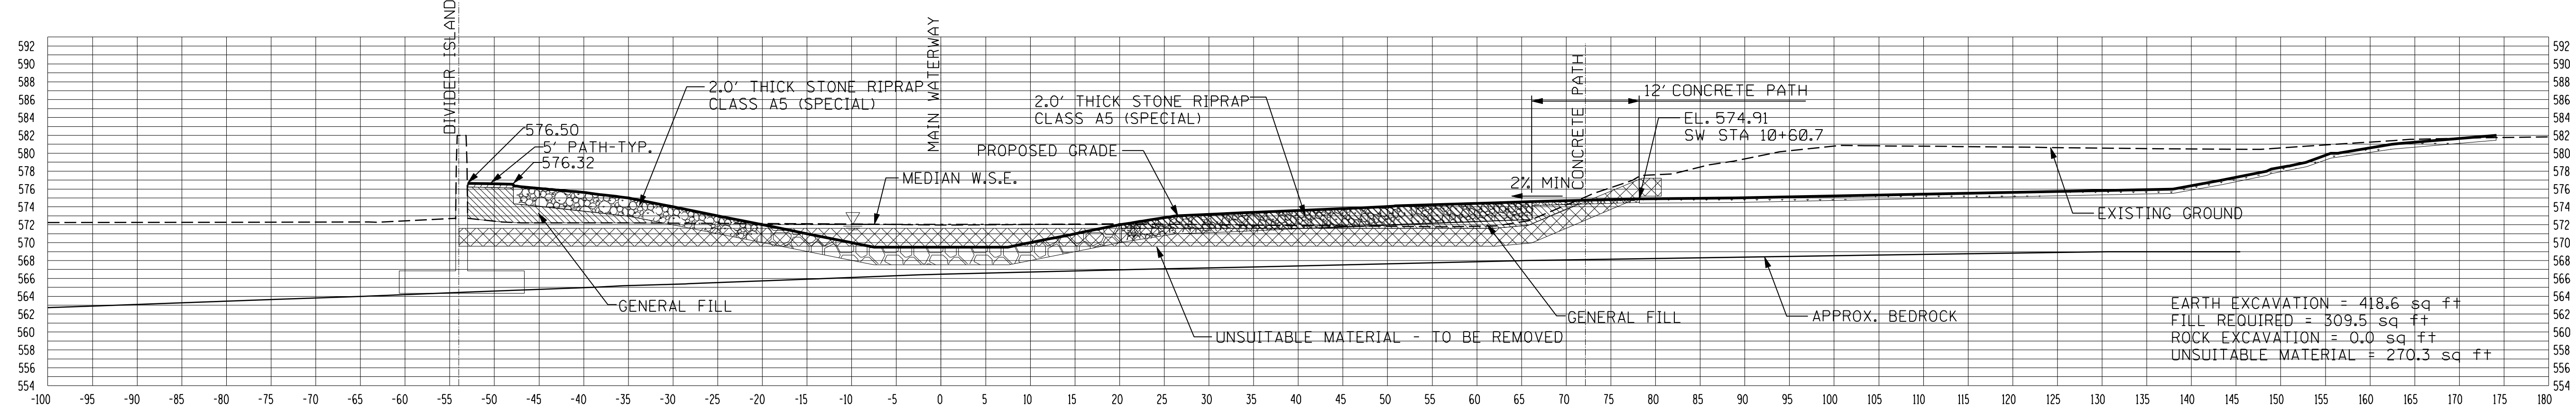


10+00 BOTTOM CHUTE 2, CREST OF EXIST. CONCRETE DAM AND MID-EXIST. DAM ABUTMENT WINGWALL

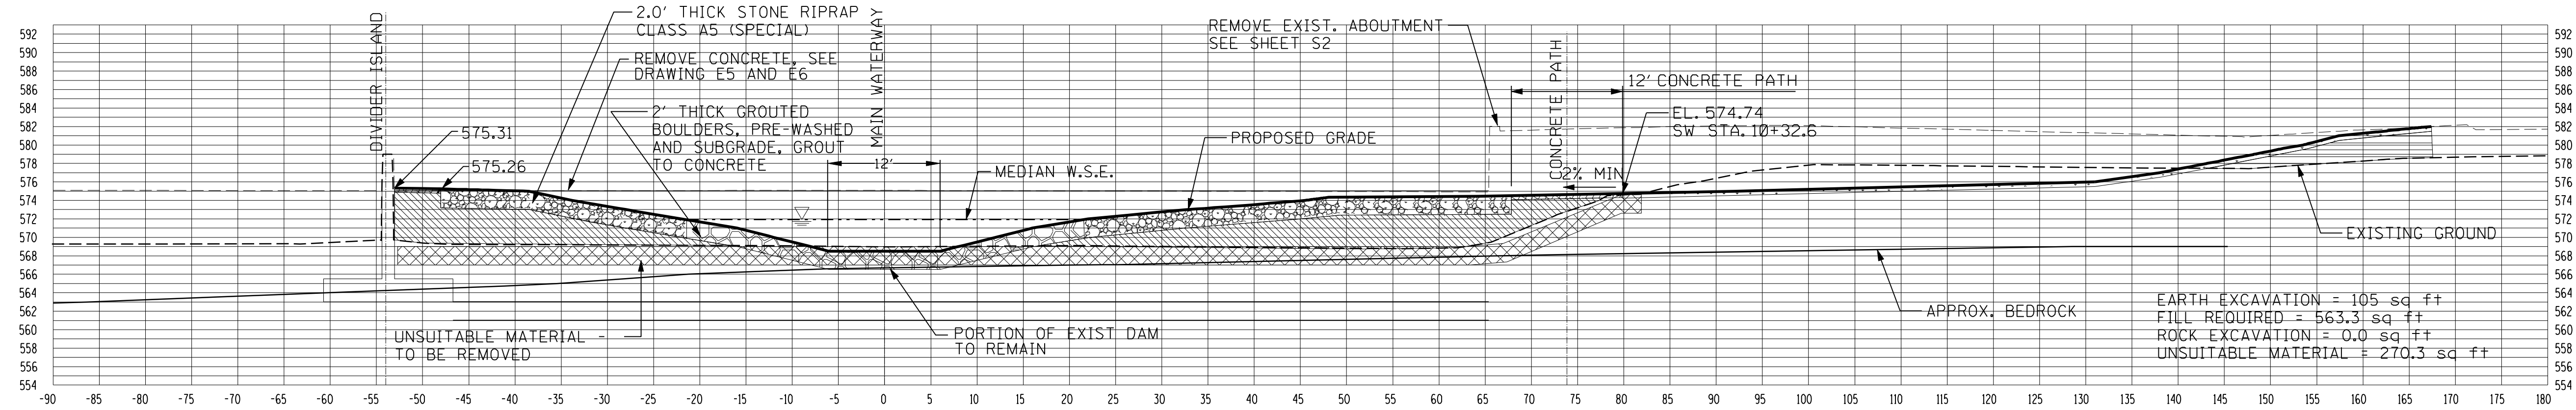

9+88 TOE TEMPORARY DAM ROCK RAMP, SCOUR HOLE AND APRON ORIGINAL DAM EXIST. DAM ABUTMENT WINGWALL, BOT. CHUTE DROFF OFF

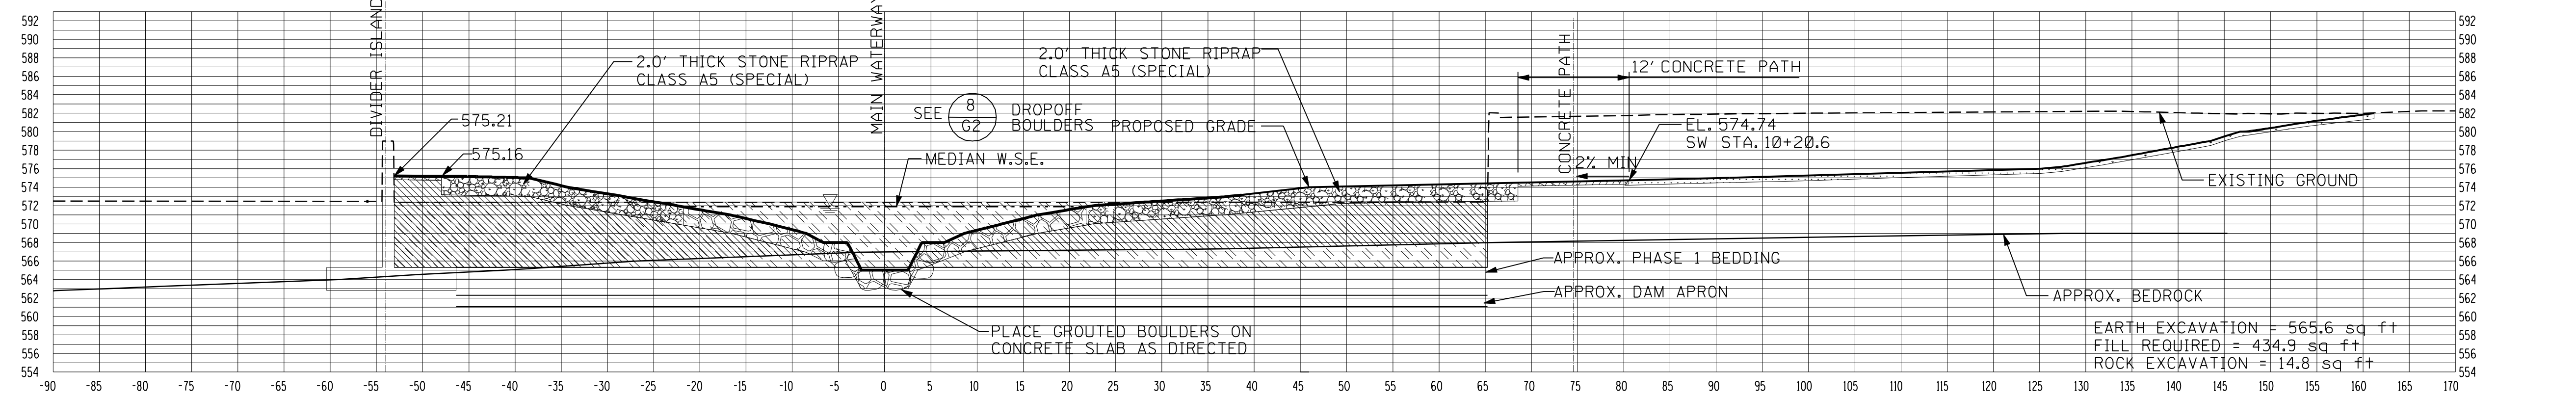

9+75 TRANSITION TO CHUTE DROPOFF, TEMPORARY DAM ROCK RAMP, DS CORNER EXISTING DAM ABUTMENT WALL

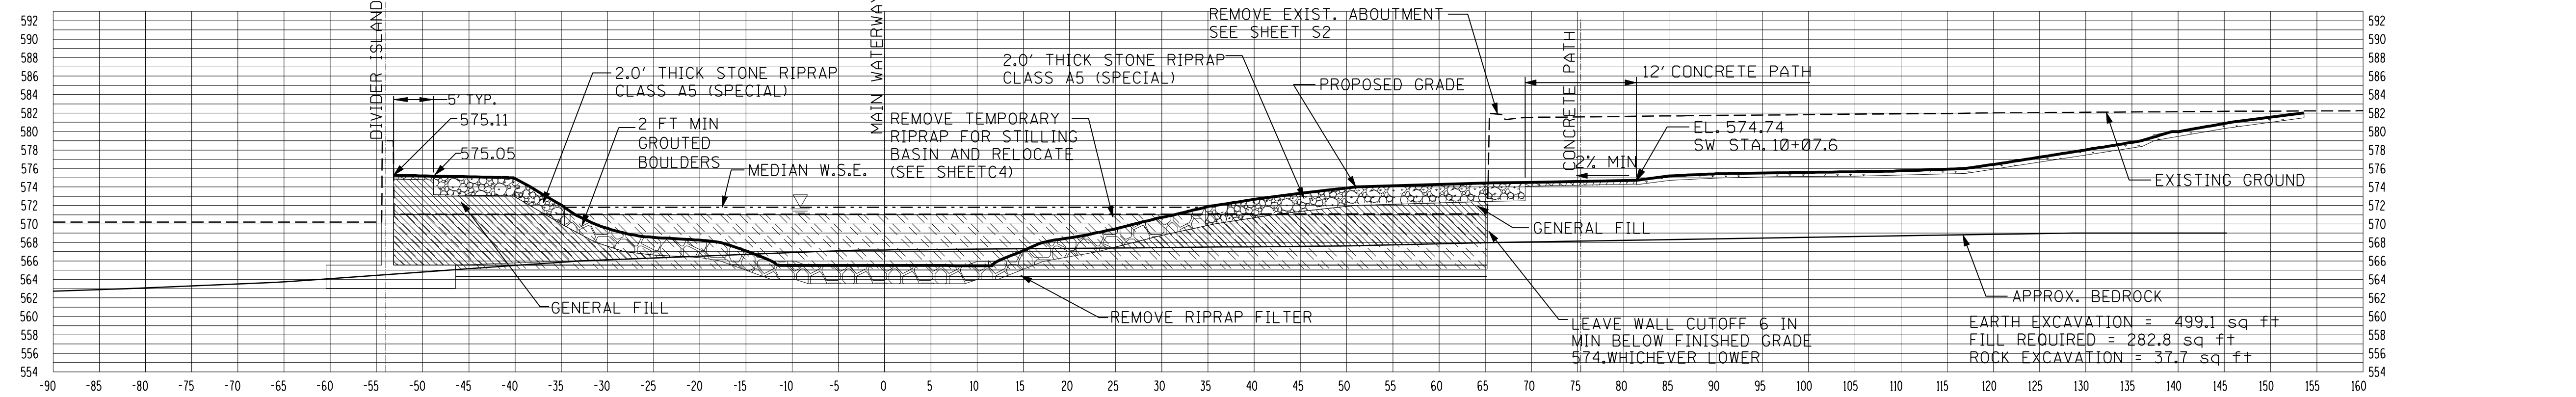

S:\DOCUMENT\02348801\CIVIL\DGN\XSC00RC2.DGN
 4:42:03 PM
 10/09/2007

Designed By JPR Checked By TKL
 Drawn By JPR Checked By TKL