



EARTH EXCAVATION = 287.9 sq ft
FILL REQUIRED = 187.3 sq ft
ROCK EXCAVATION = 56.0 sq ft
UNSUITABLE MATERIAL = 347.4 sq ft

11+95 WIDEST BOTTOM SECTION OF POOL 3

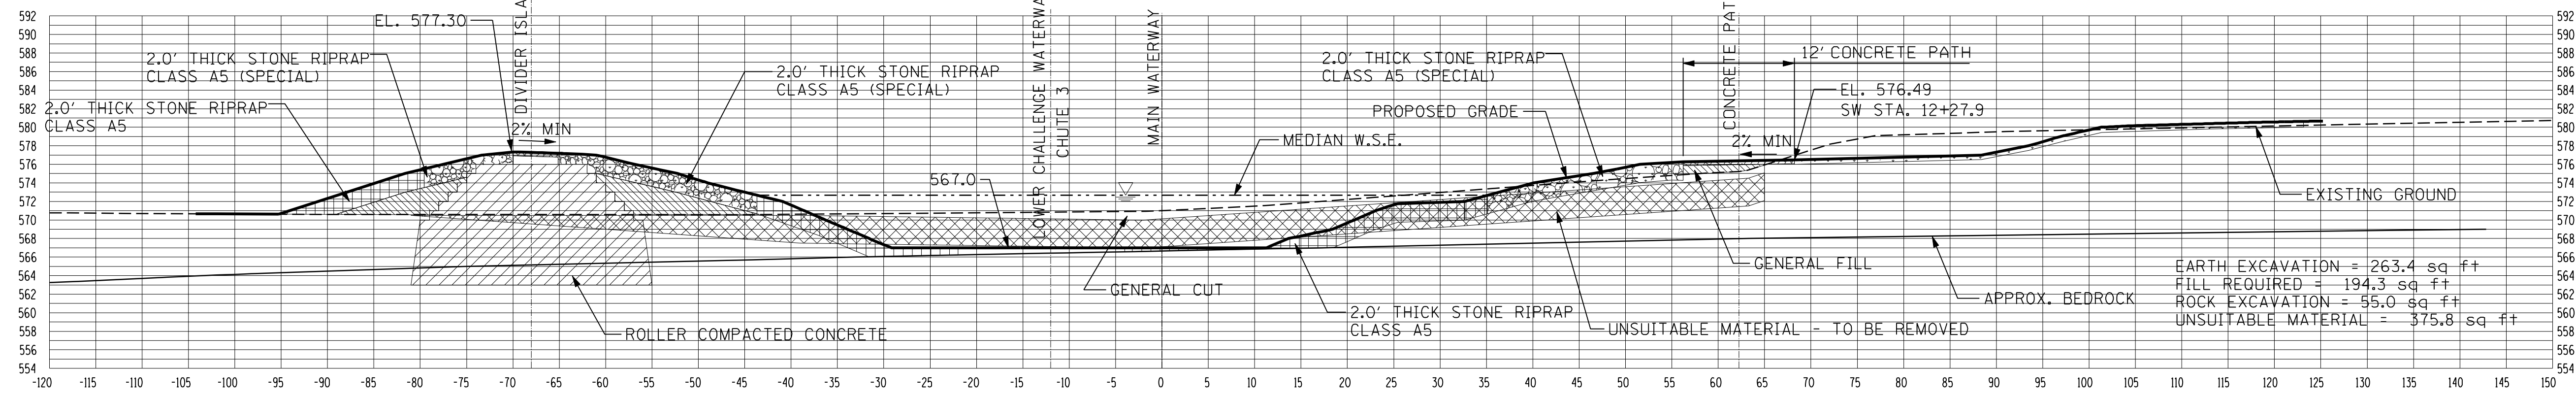


EARTH EXCAVATION = 263.4 sq ft
FILL REQUIRED = 194.3 sq ft
ROCK EXCAVATION = 55.0 sq ft
UNSUITABLE MATERIAL = 375.8 sq ft

11+64 US POOL 4

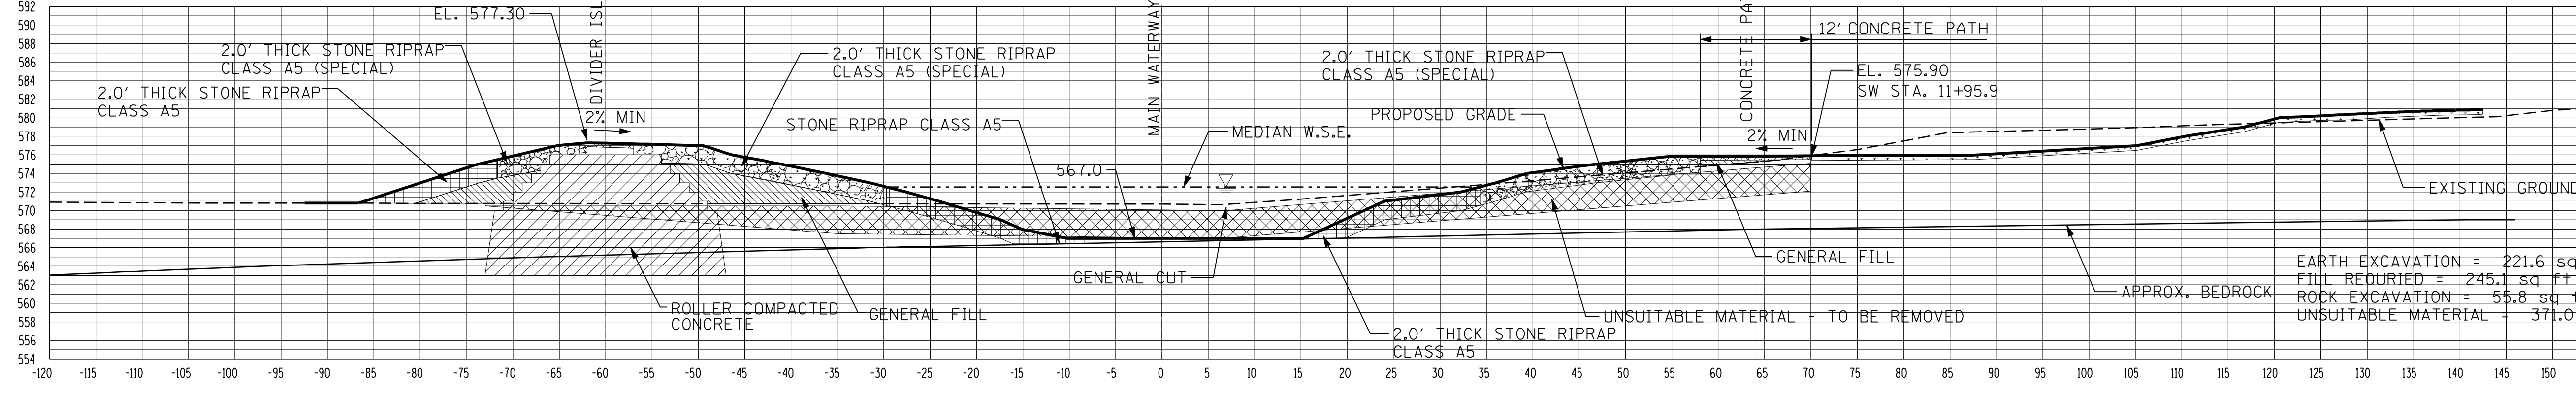

EARTH EXCAVATION = 221.6 sq ft
FILL REQUIRED = 245.1 sq ft
ROCK EXCAVATION = 55.8 sq ft
UNSUITABLE MATERIAL = 371.0 sq ft

11+43 DS POOL 4

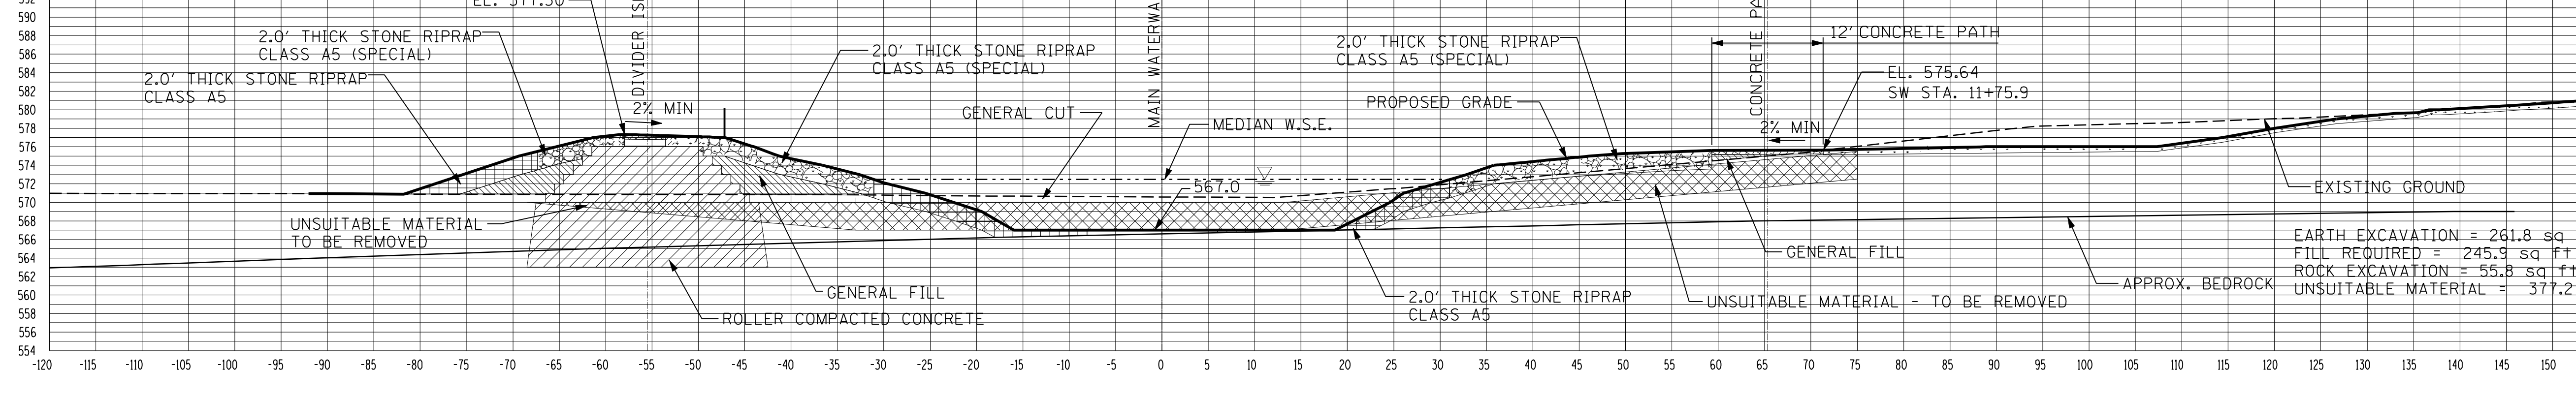

EARTH EXCAVATION = 261.8 sq ft
FILL REQUIRED = 245.3 sq ft
ROCK EXCAVATION = 55.8 sq ft
UNSUITABLE MATERIAL = 377.2 sq ft

10/09/2007 4:42:20 PM S:\DOCUMENT\02348801\CIVIL\DGN\XSC00RC4.DGN
 10/09/2007 4:42:20 PM S:\DOCUMENT\02348801\CIVIL\DGN\XSC00RC4.DGN
 Designed By JPR Checked By TKL
 Drawn By JPR Checked By TKL