




12+70 UPPER CHALLENGE ROUTE, UPPER MAIN WATERWAY FEATURE OF DUALS

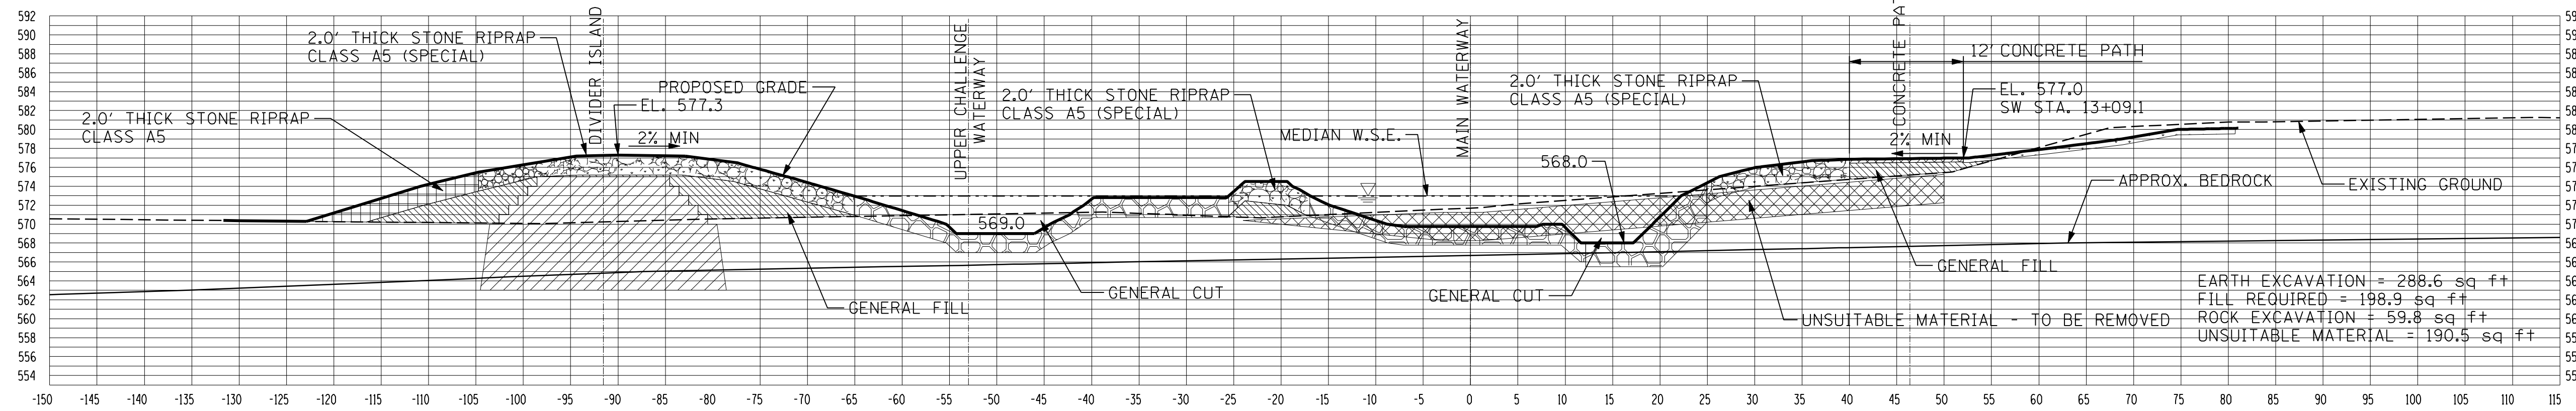


12+52 CONTROL CONSTRUCTION FOR HOLE OF UPPER CHALLENGE ROUTE, BEGIN UPPER MAIN WATERWAY OF DUALS

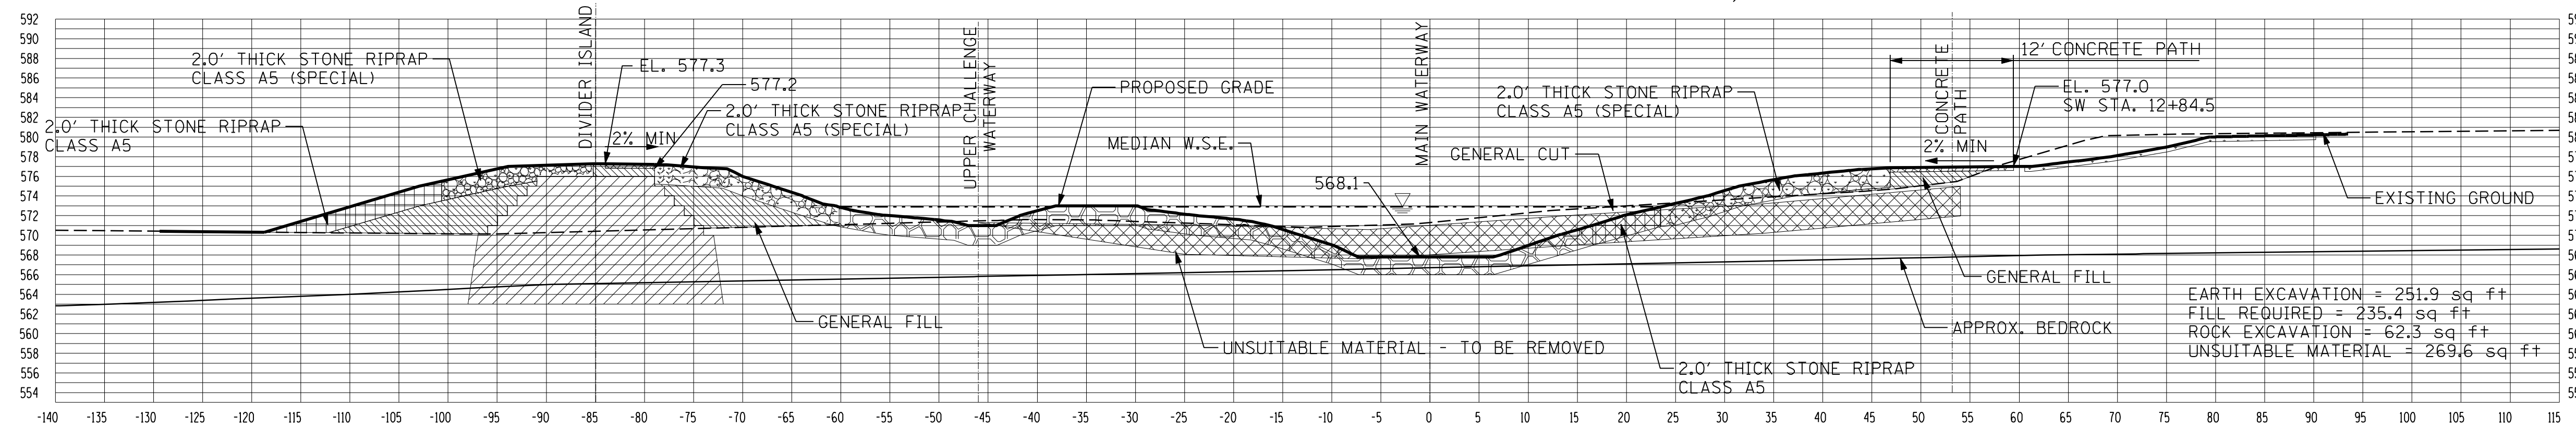

12+37 RAMP TO HOLE FOR UPPER CHALLENGE ROUTE

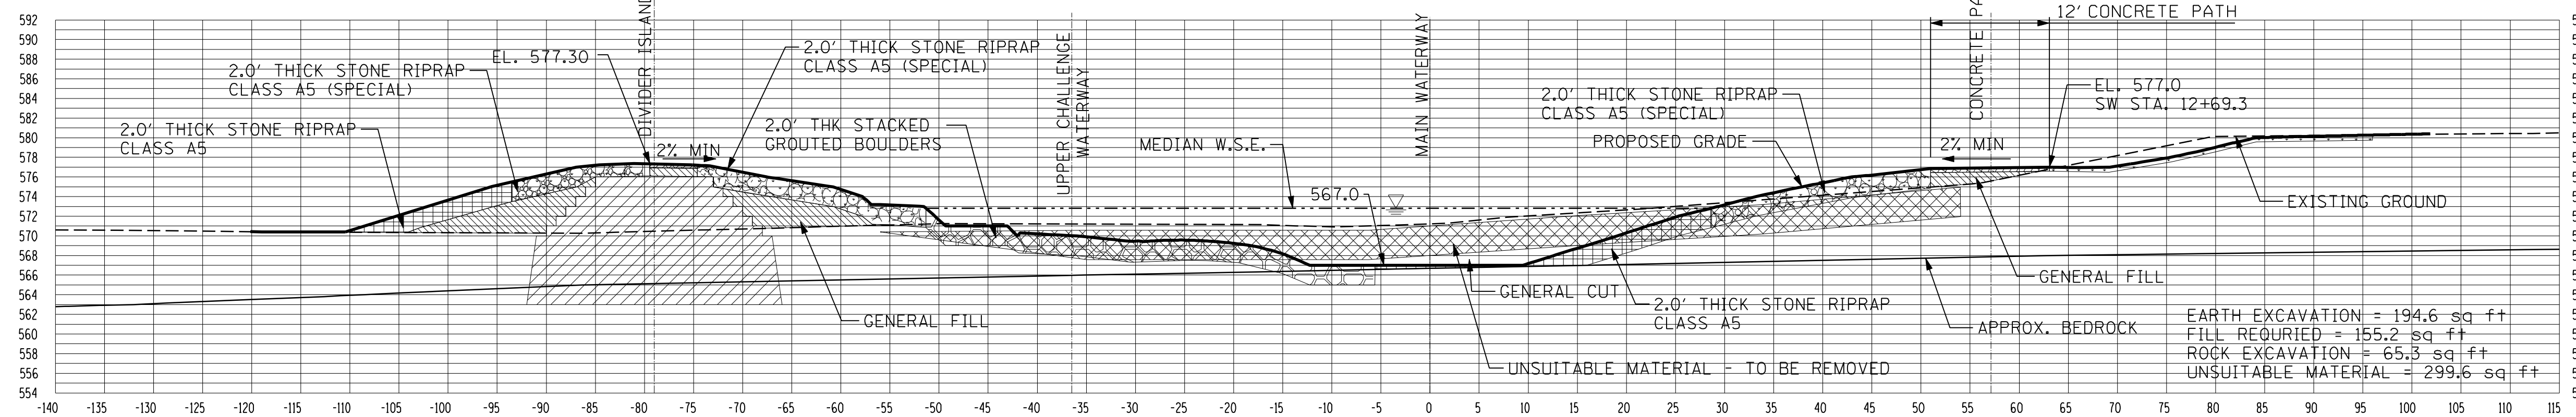

12+19 TRANSITION AND HOLE FOR UPPER CHALLENGE ROUTE

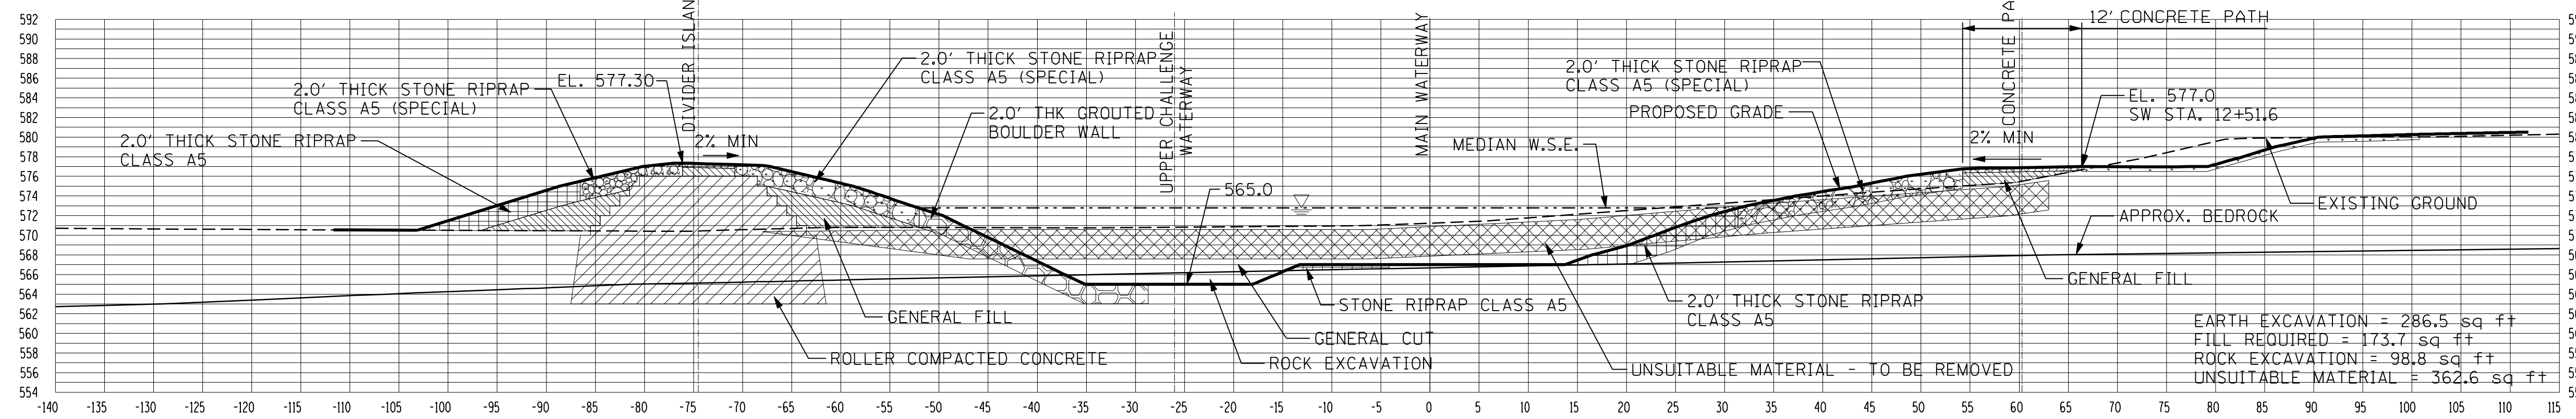

10/09/2007 4:42:27 PM S:\DOCUMENT\02348801\CIVIL\DGN\XSC00RC5.DGN  
 llientk  
 10/09/2007

Designed By JPR Checked By TKL  
 Drawn By JPR Checked By TKL