



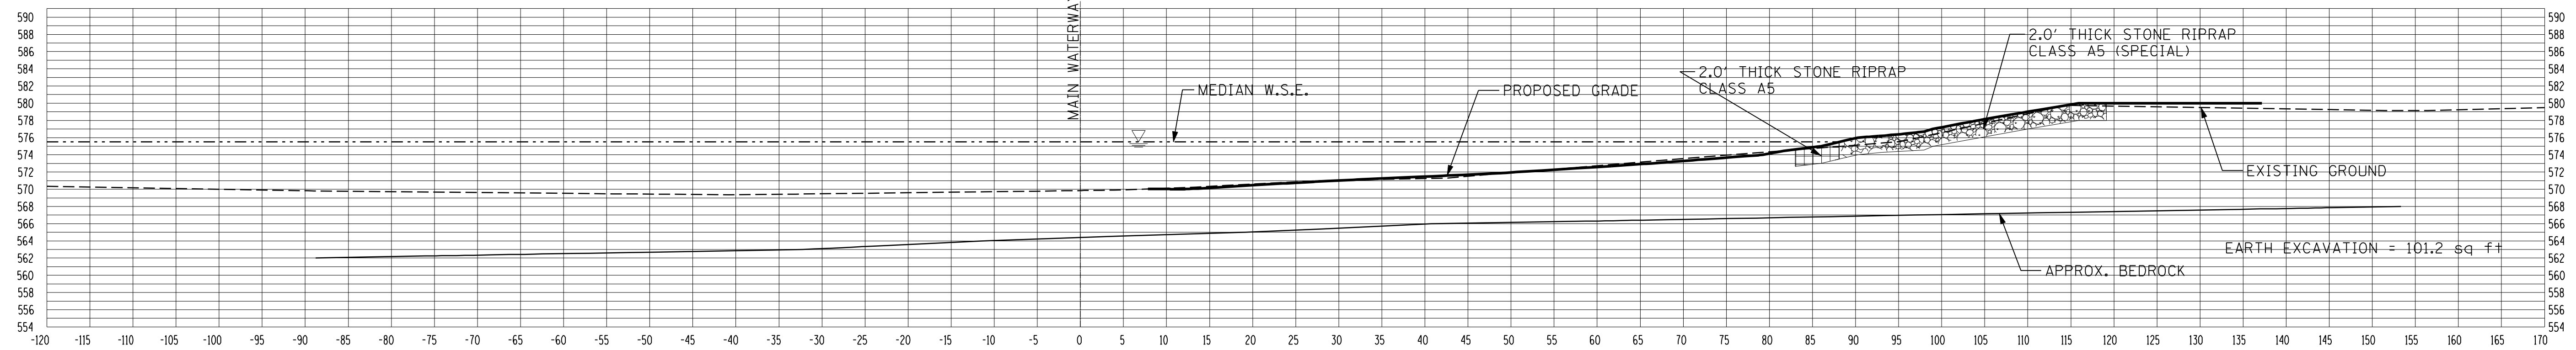


15+48 LANDING AND US BANK TRANSITION TO EXISTING

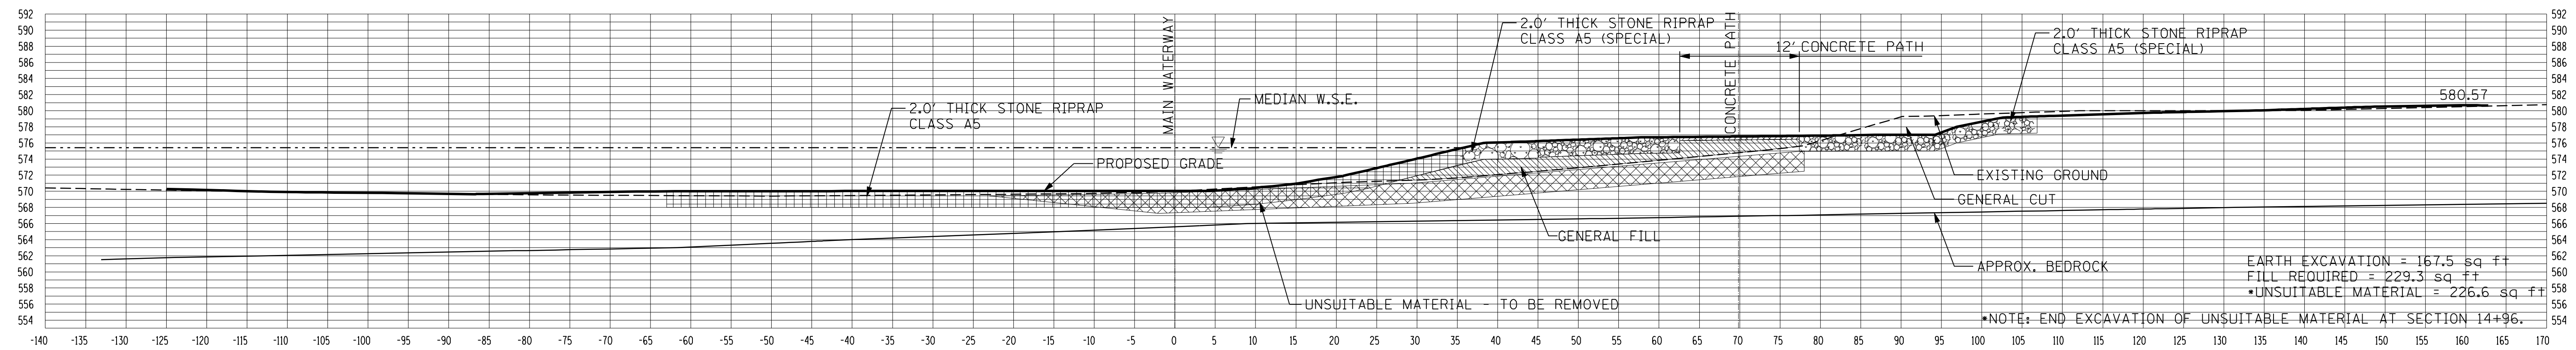


14+96 US END OF BYPASS WATERWAY AND LANDING



14+77 US TRANSITION FROM BYPASS ENTRANCE

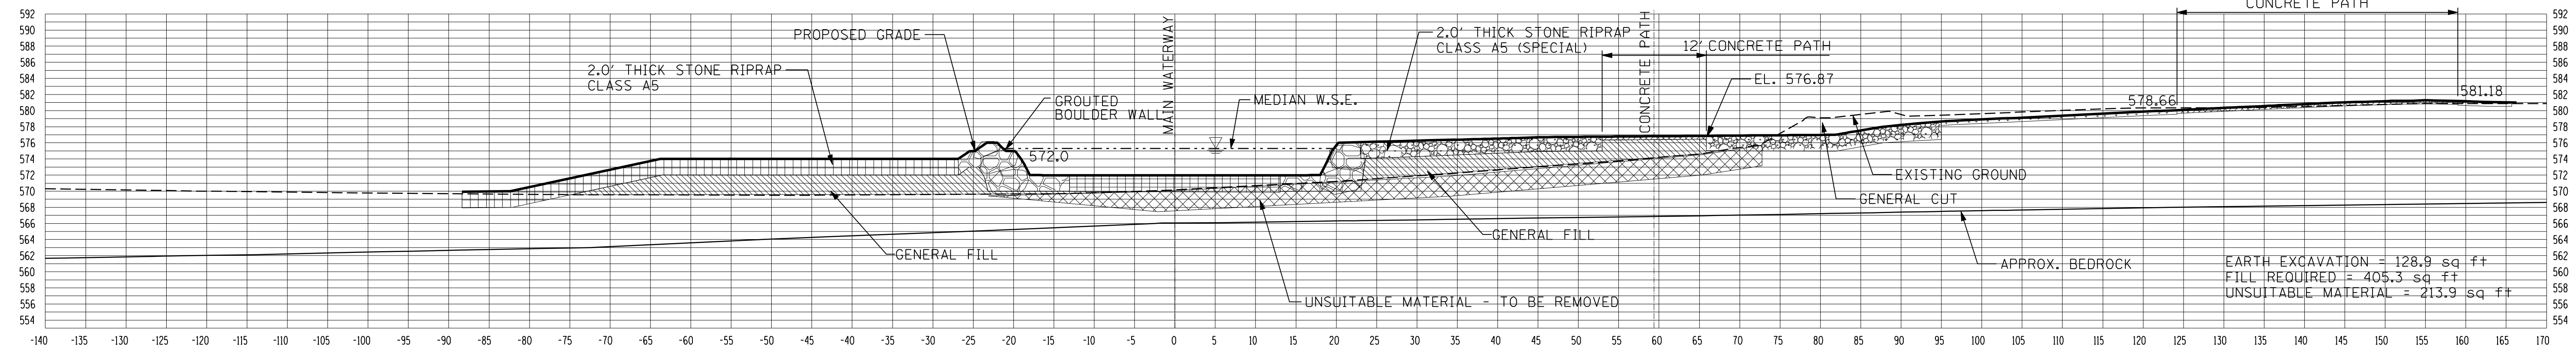

14+59 DS TRANSITION FROM BYPASS ENTRANCE

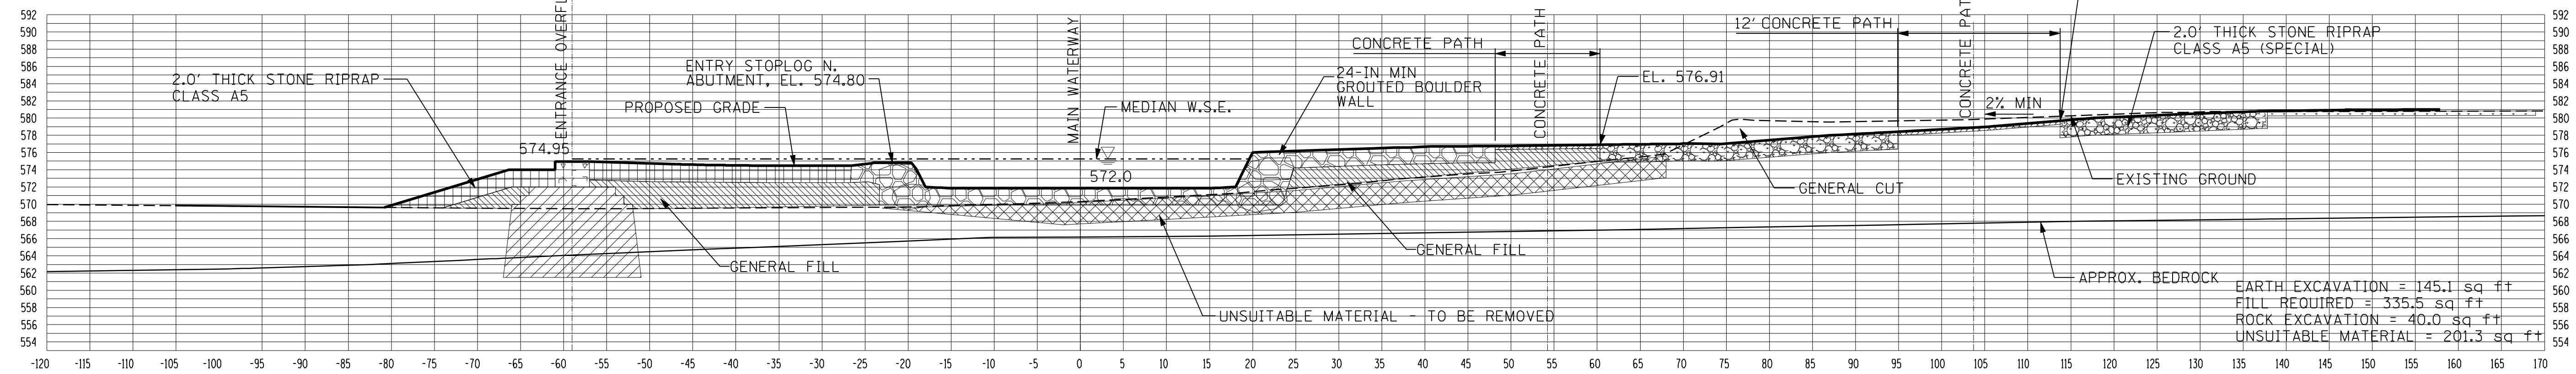

S:\DOCUMENT\02348801\CIVIL\DGN\XSC00RC7.DGN  
 4:42:45 PM  
 10/09/2007

Designed By JPR Checked By TKL  
 Drawn By JPR Checked By TKL