




T
E2 ENTRANCE SILL AND STOPLOG DETAIL THROUGH MIDDLE OF STOPLOG

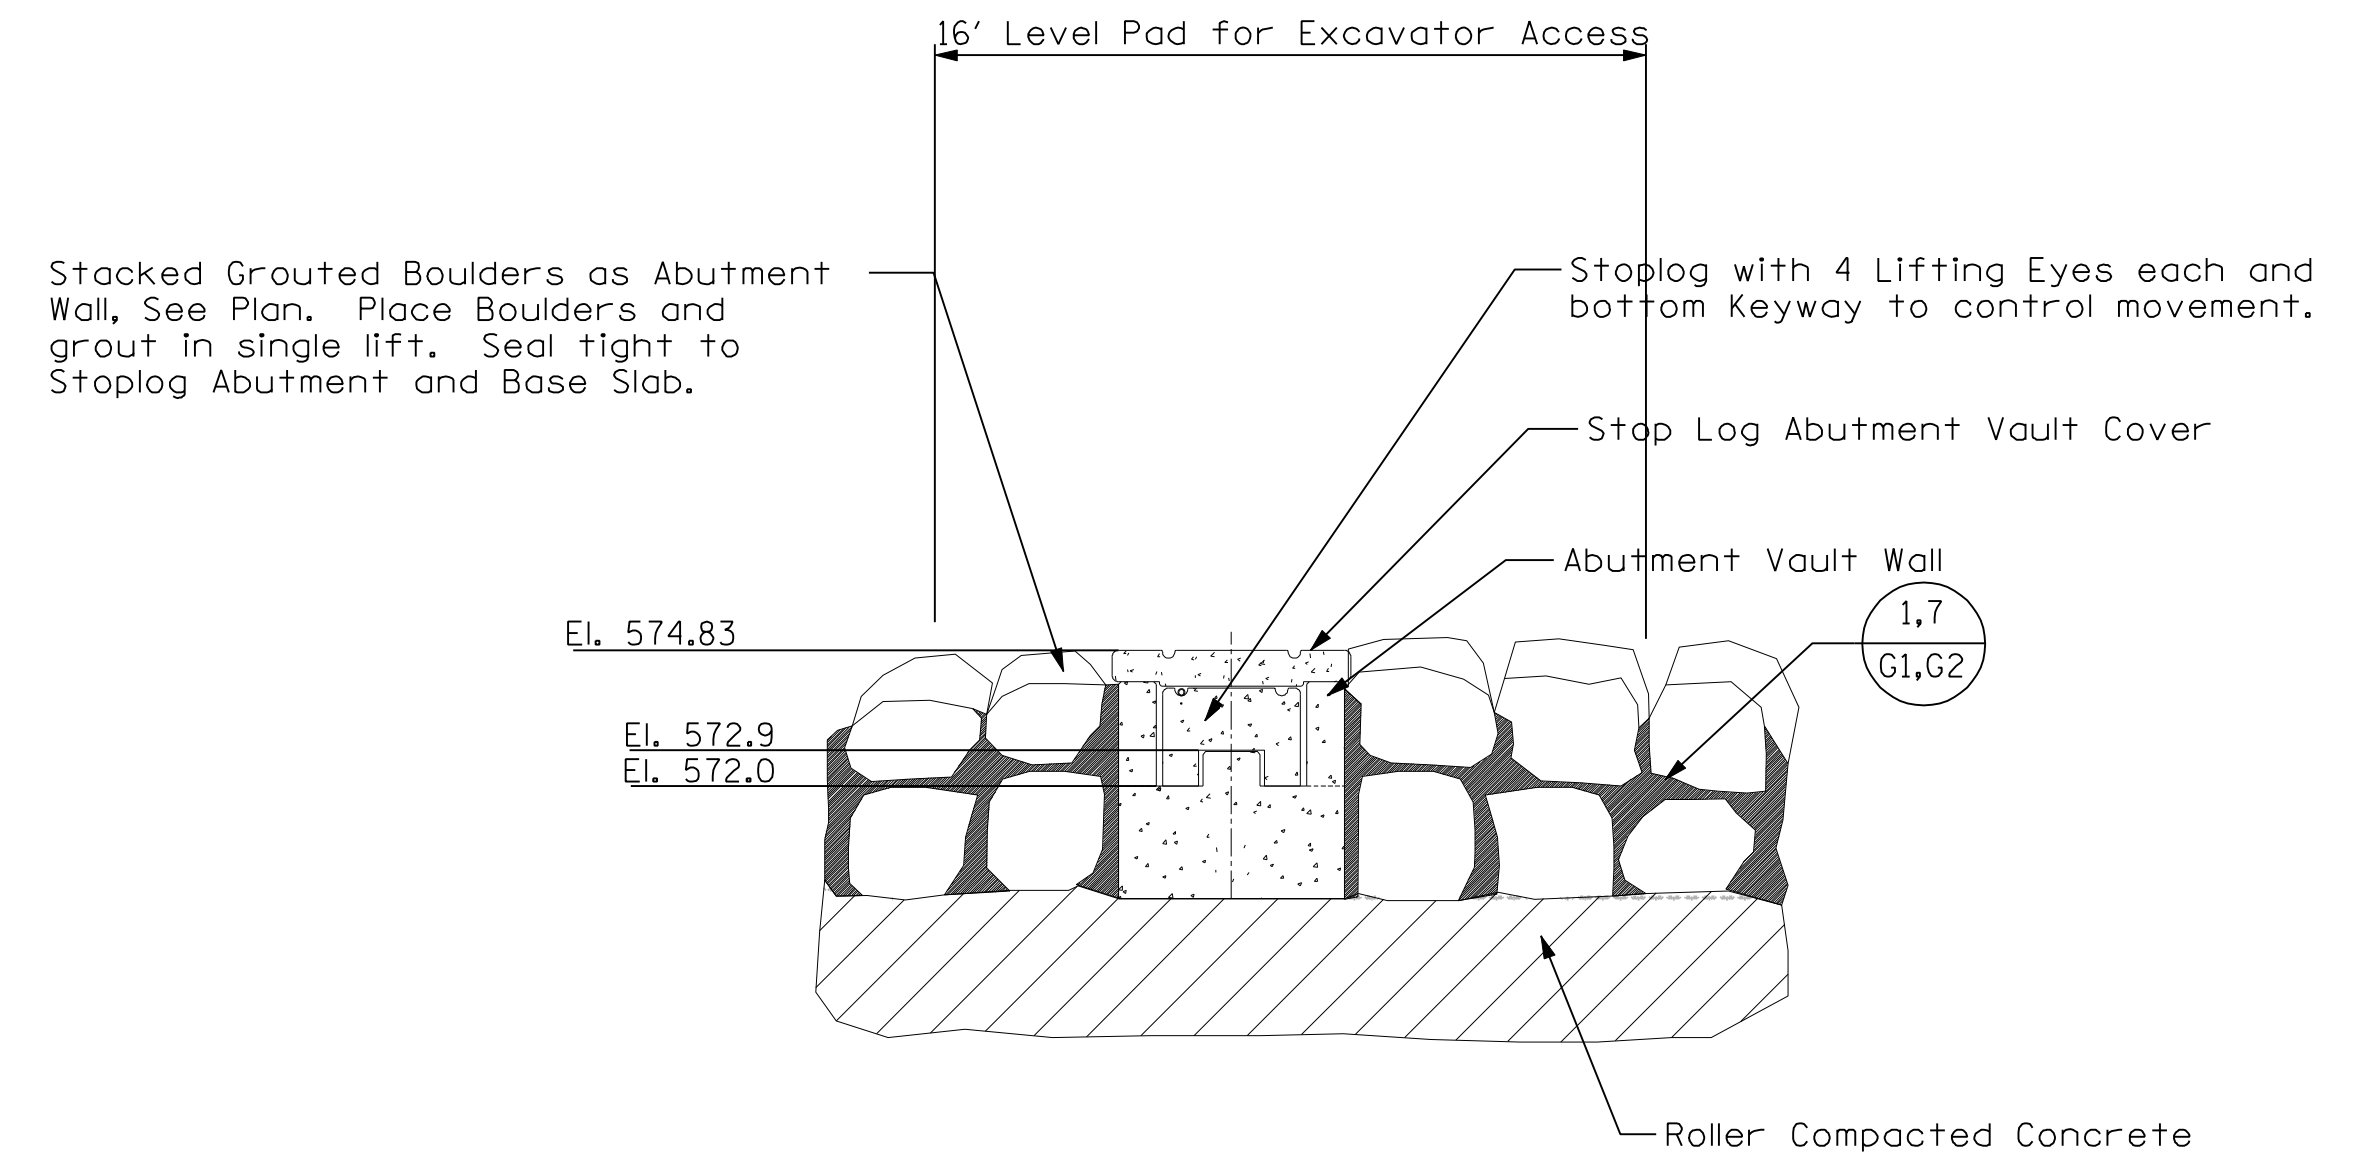


U
E2 ENTRANCE SILL AND STOPLOG DETAIL THROUGH VAULT

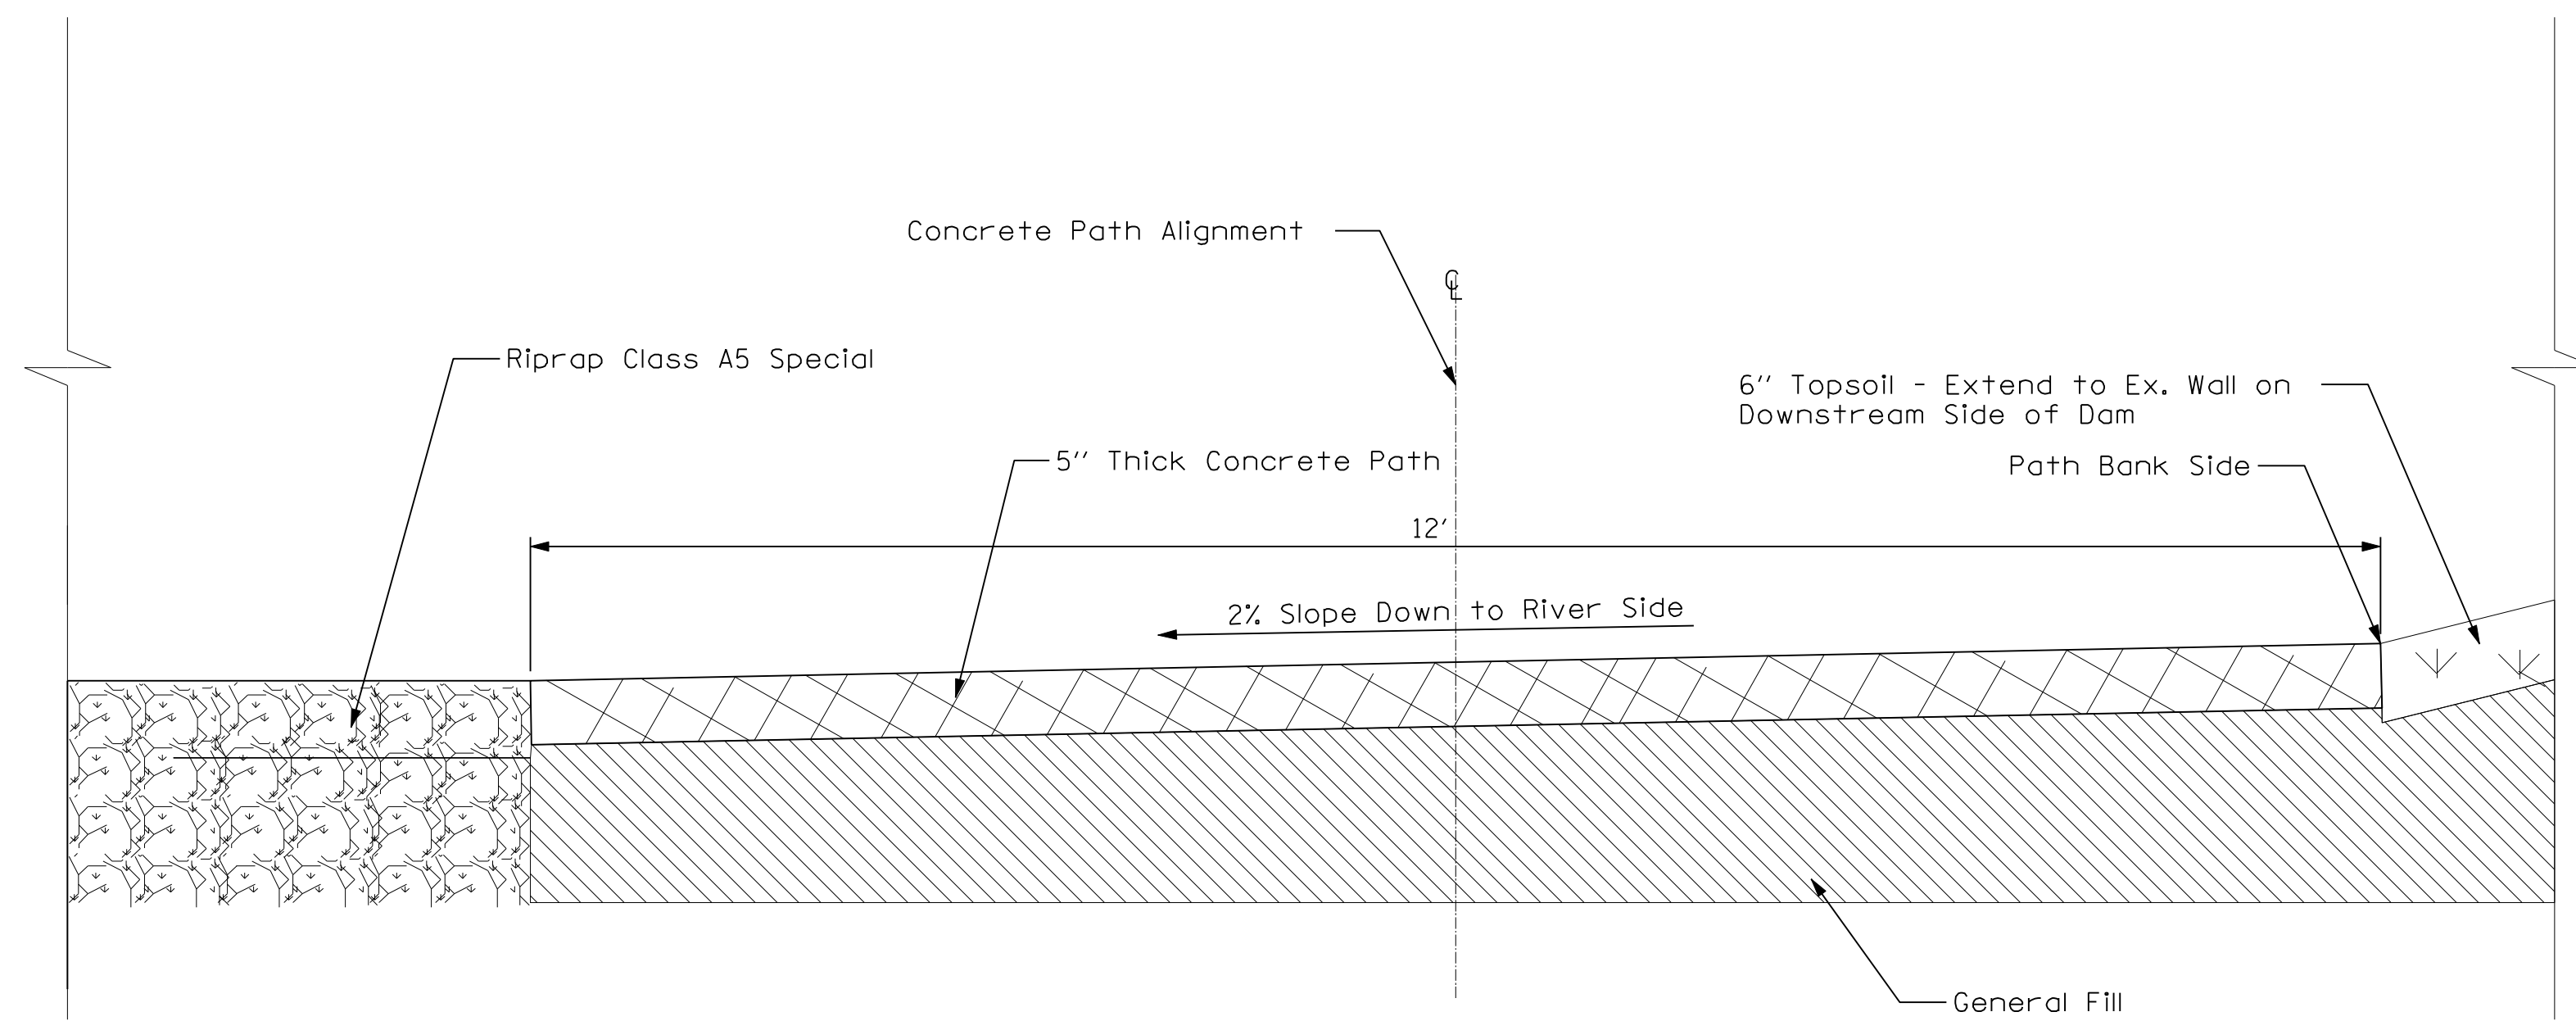

12'-WIDE CONCRETE PATH TYPICAL

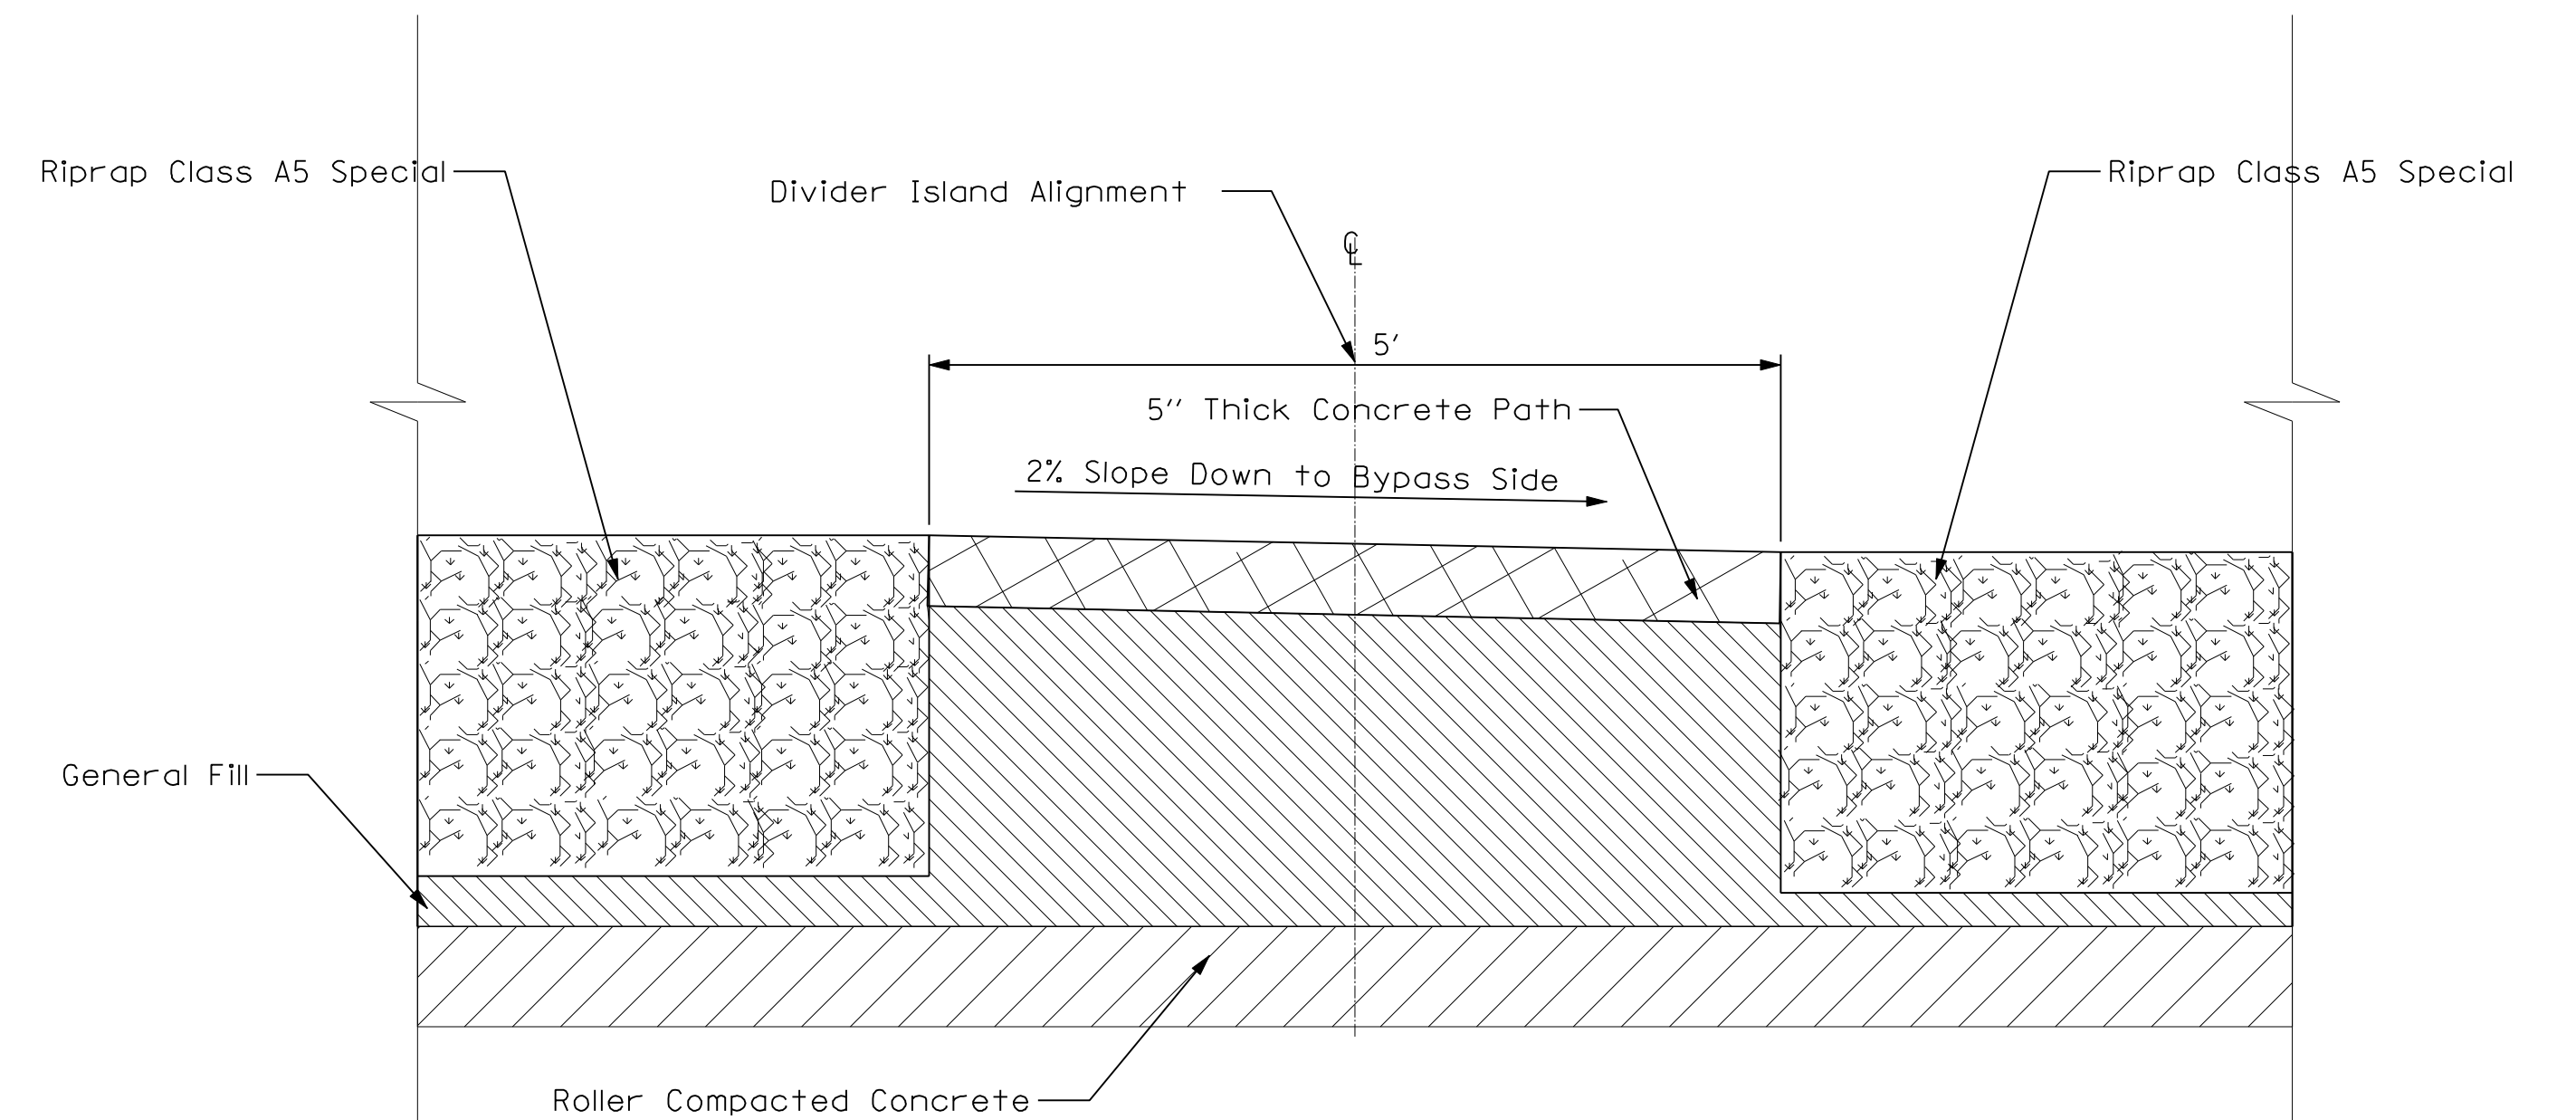

5'-WIDE UPSTREAM CONCRETE PATH TYPICAL

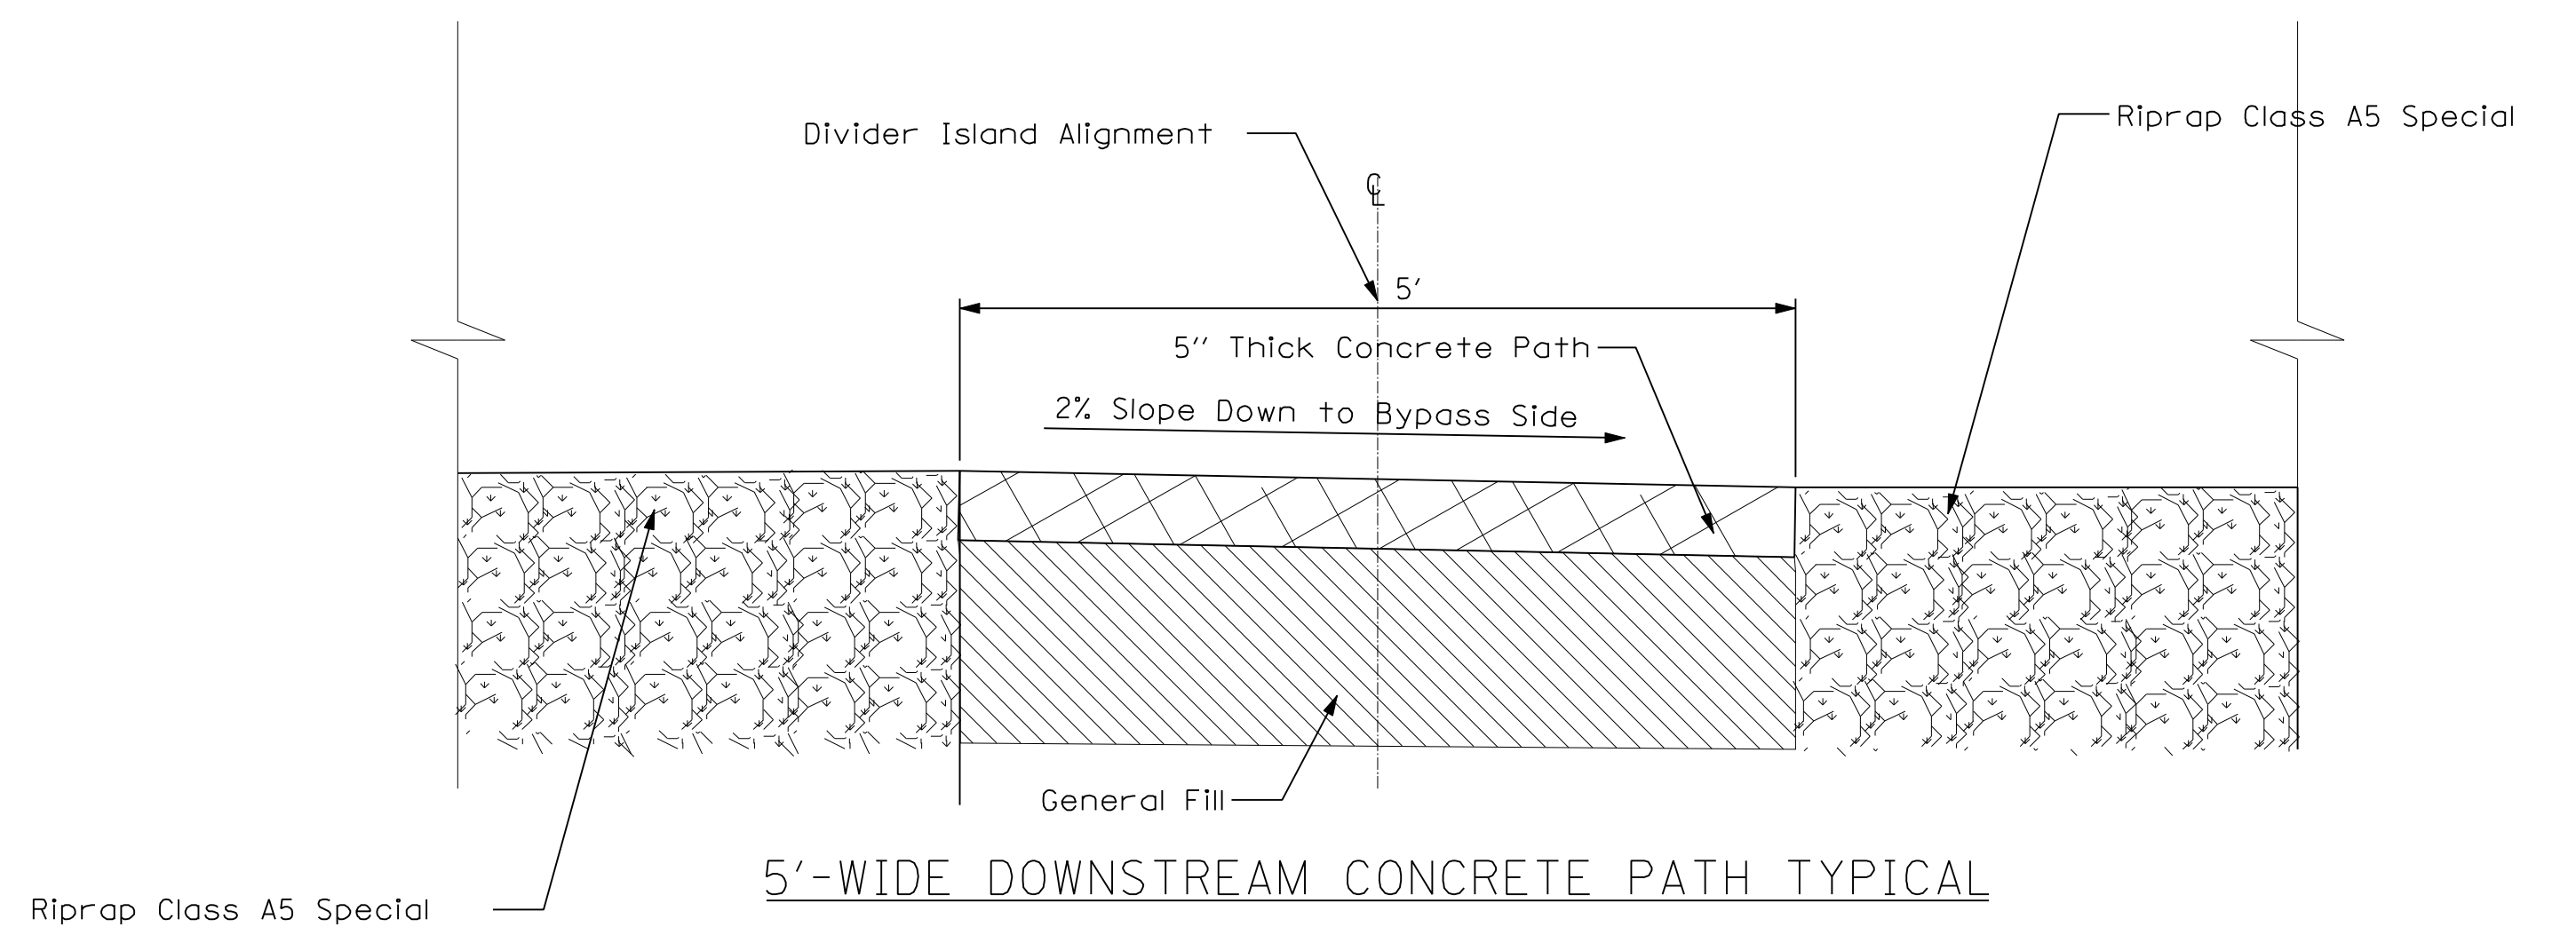

5'-WIDE DOWNSTREAM CONCRETE PATH TYPICAL

Designed By JPR Checked By TKL
 Drawn By JPR Checked By TKL
 10/09/2007 4:43:52 PM S:\DOCUMENT\02348801\CIVIL\DGN\DET00RC\$.DGN