


17 POOL BOTTOM EXCAVATED BEDROCK
NOT TO SCALE

18 DETAIL REMOVED

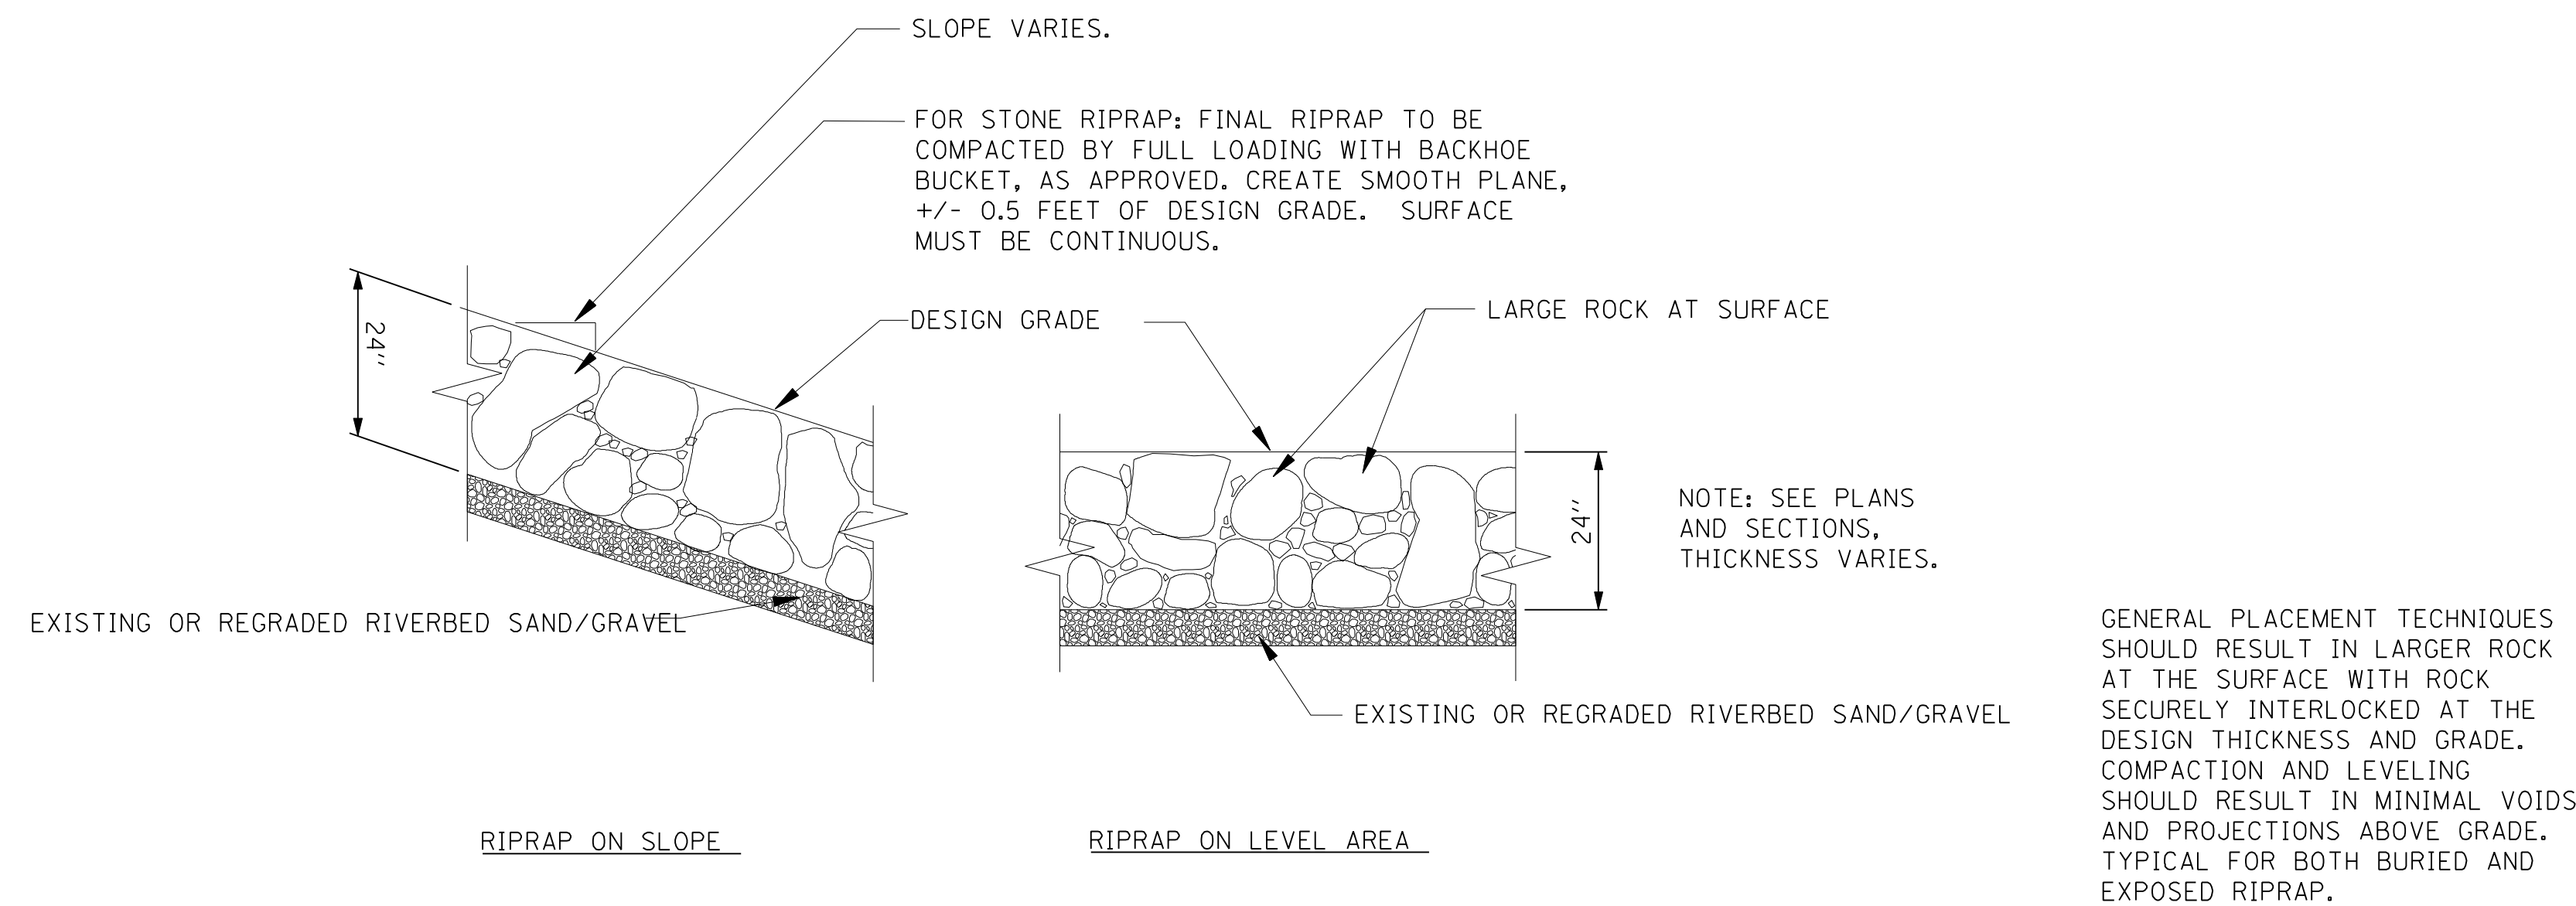

19 TYPICAL STONE RIPRAP PLACEMENT
NOT TO SCALE

GENERAL PLACEMENT TECHNIQUES SHOULD RESULT IN LARGER ROCK AT THE SURFACE WITH ROCK SECURELY INTERLOCKED AT THE DESIGN THICKNESS AND GRADE. COMPACTION AND LEVELING SHOULD RESULT IN MINIMAL VOIDS AND PROJECTIONS ABOVE GRADE. TYPICAL FOR BOTH BURIED AND EXPOSED RIPRAP.

10/09/2007 4:49:51 PM S:\DOCUMENT\02348801\CIVIL\DGN\DET00RBY.DGN
 10/09/2007 4:49:51 PM S:\DOCUMENT\02348801\CIVIL\DGN\DET00RBY.DGN

Designed By JPR Checked By TKL
 Drawn By JPR Checked By TKL