

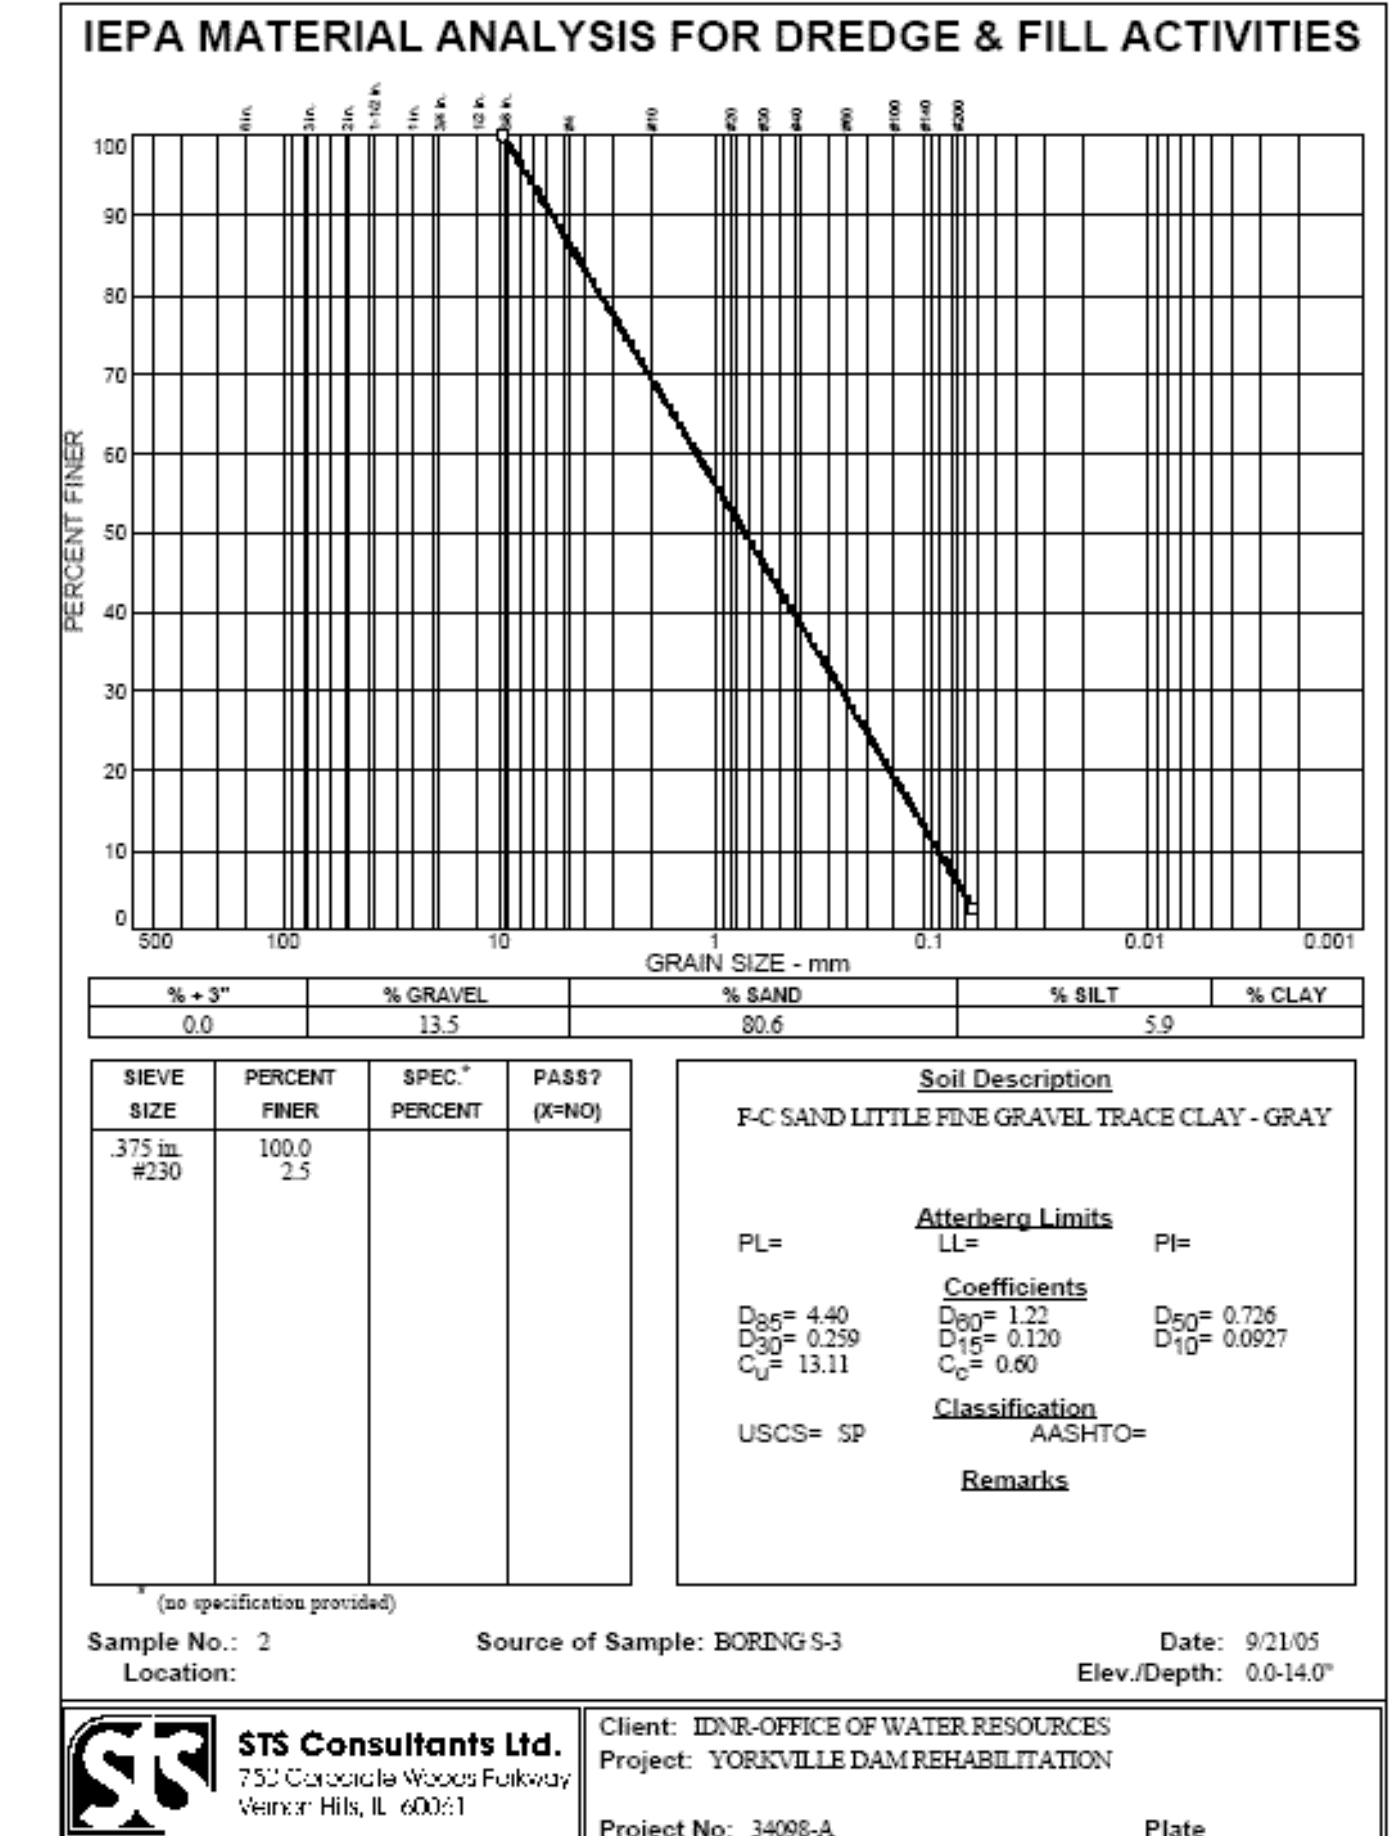
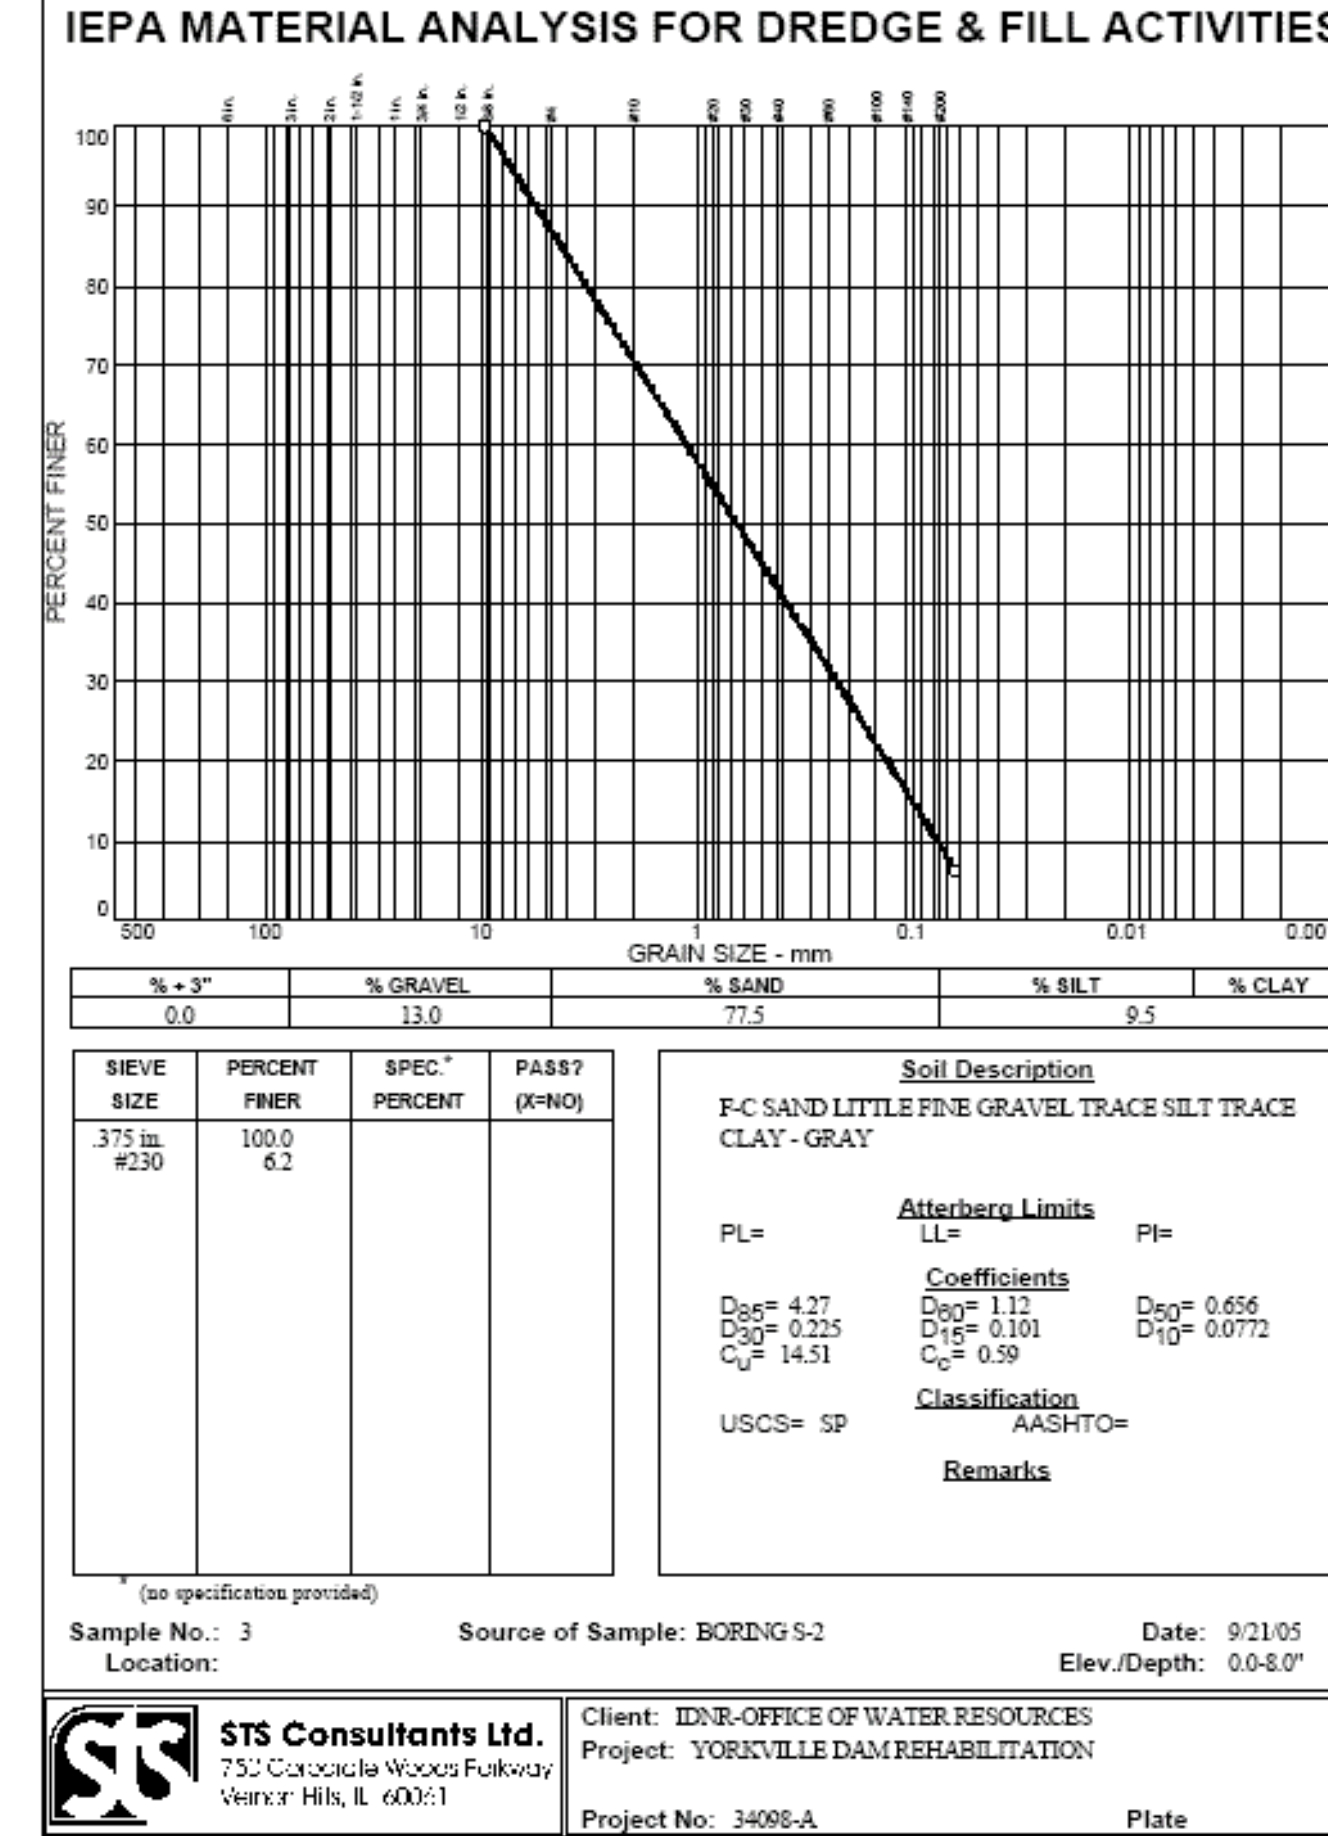
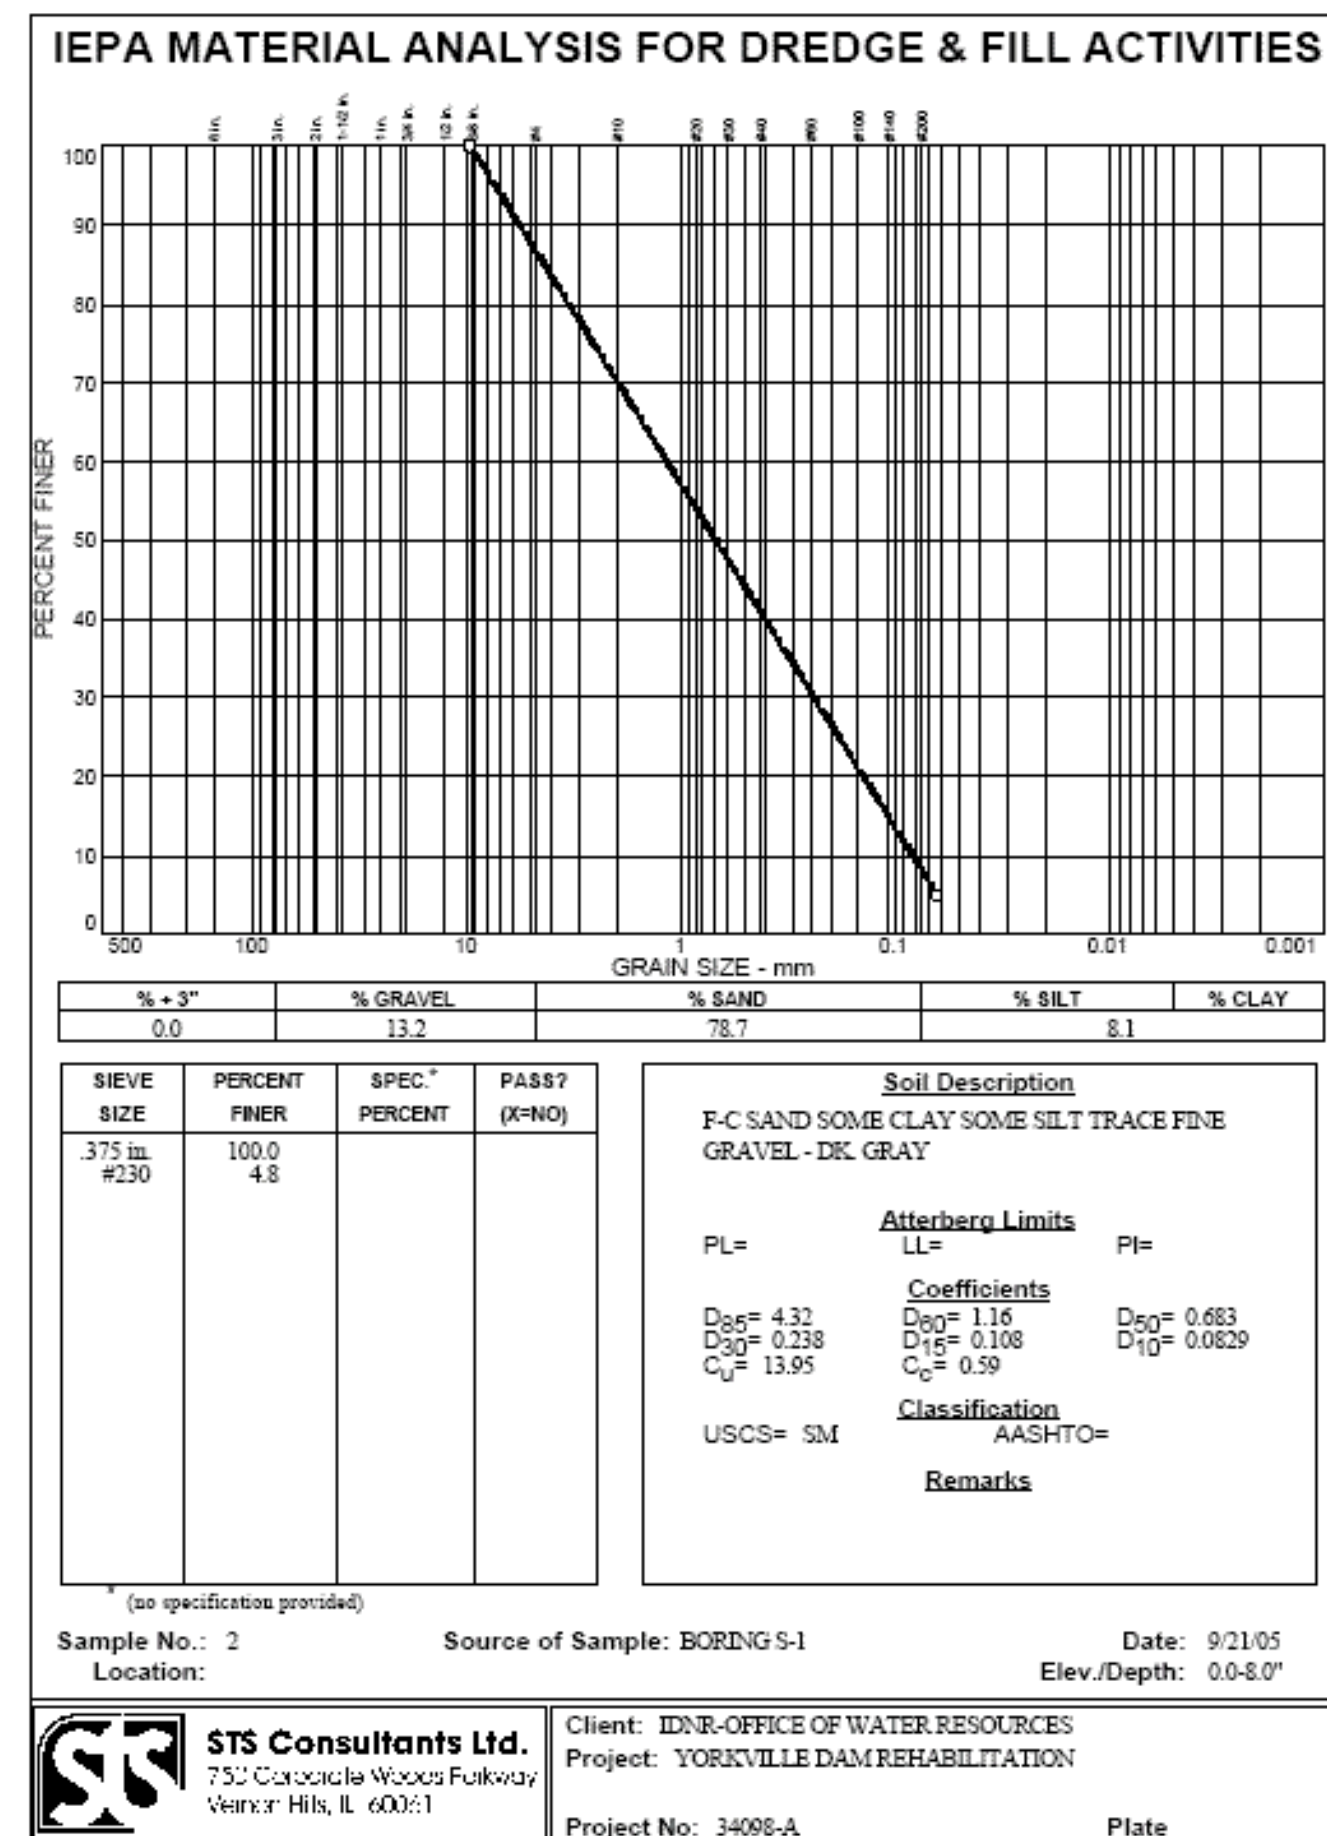
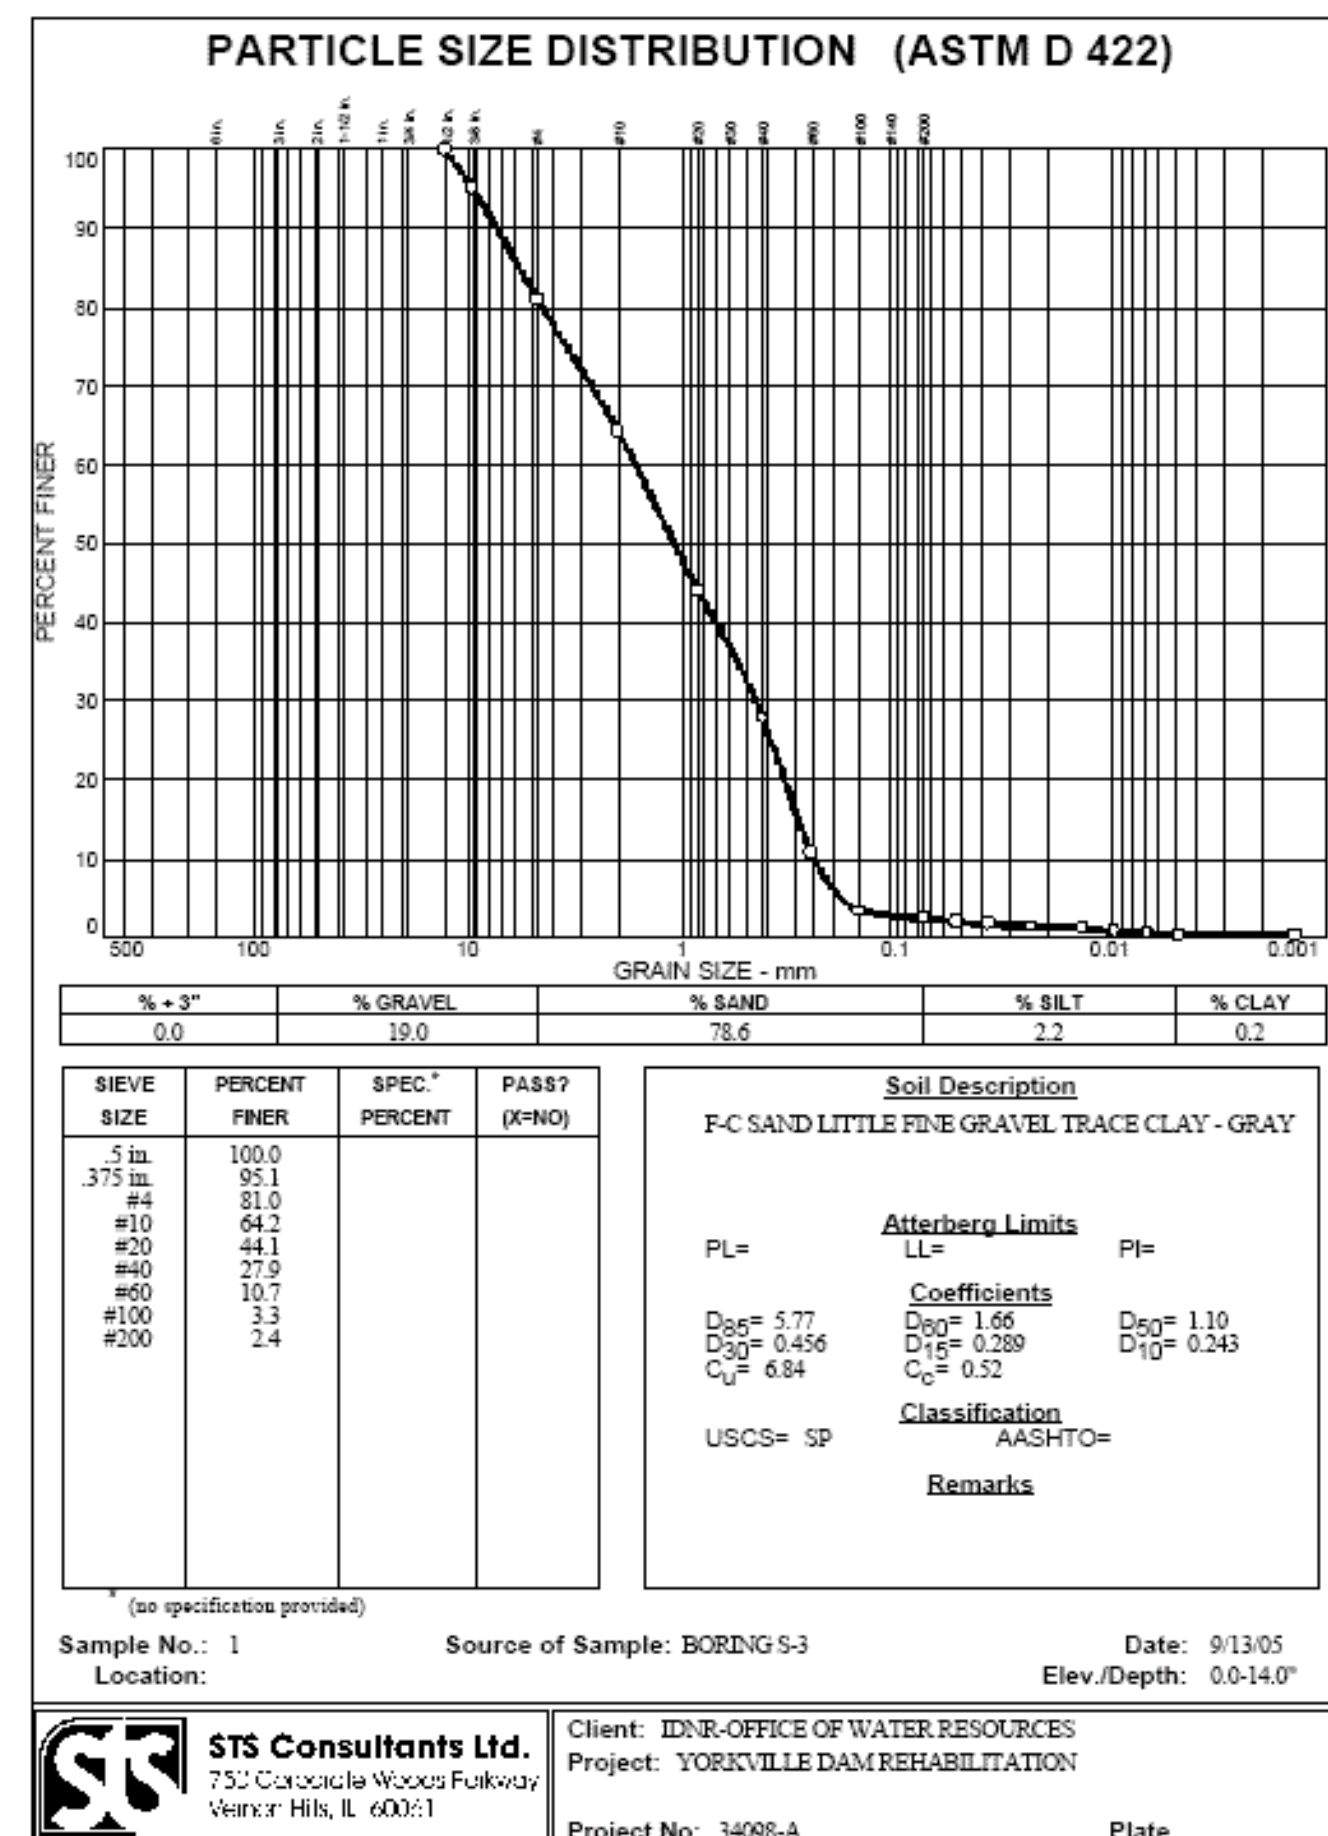
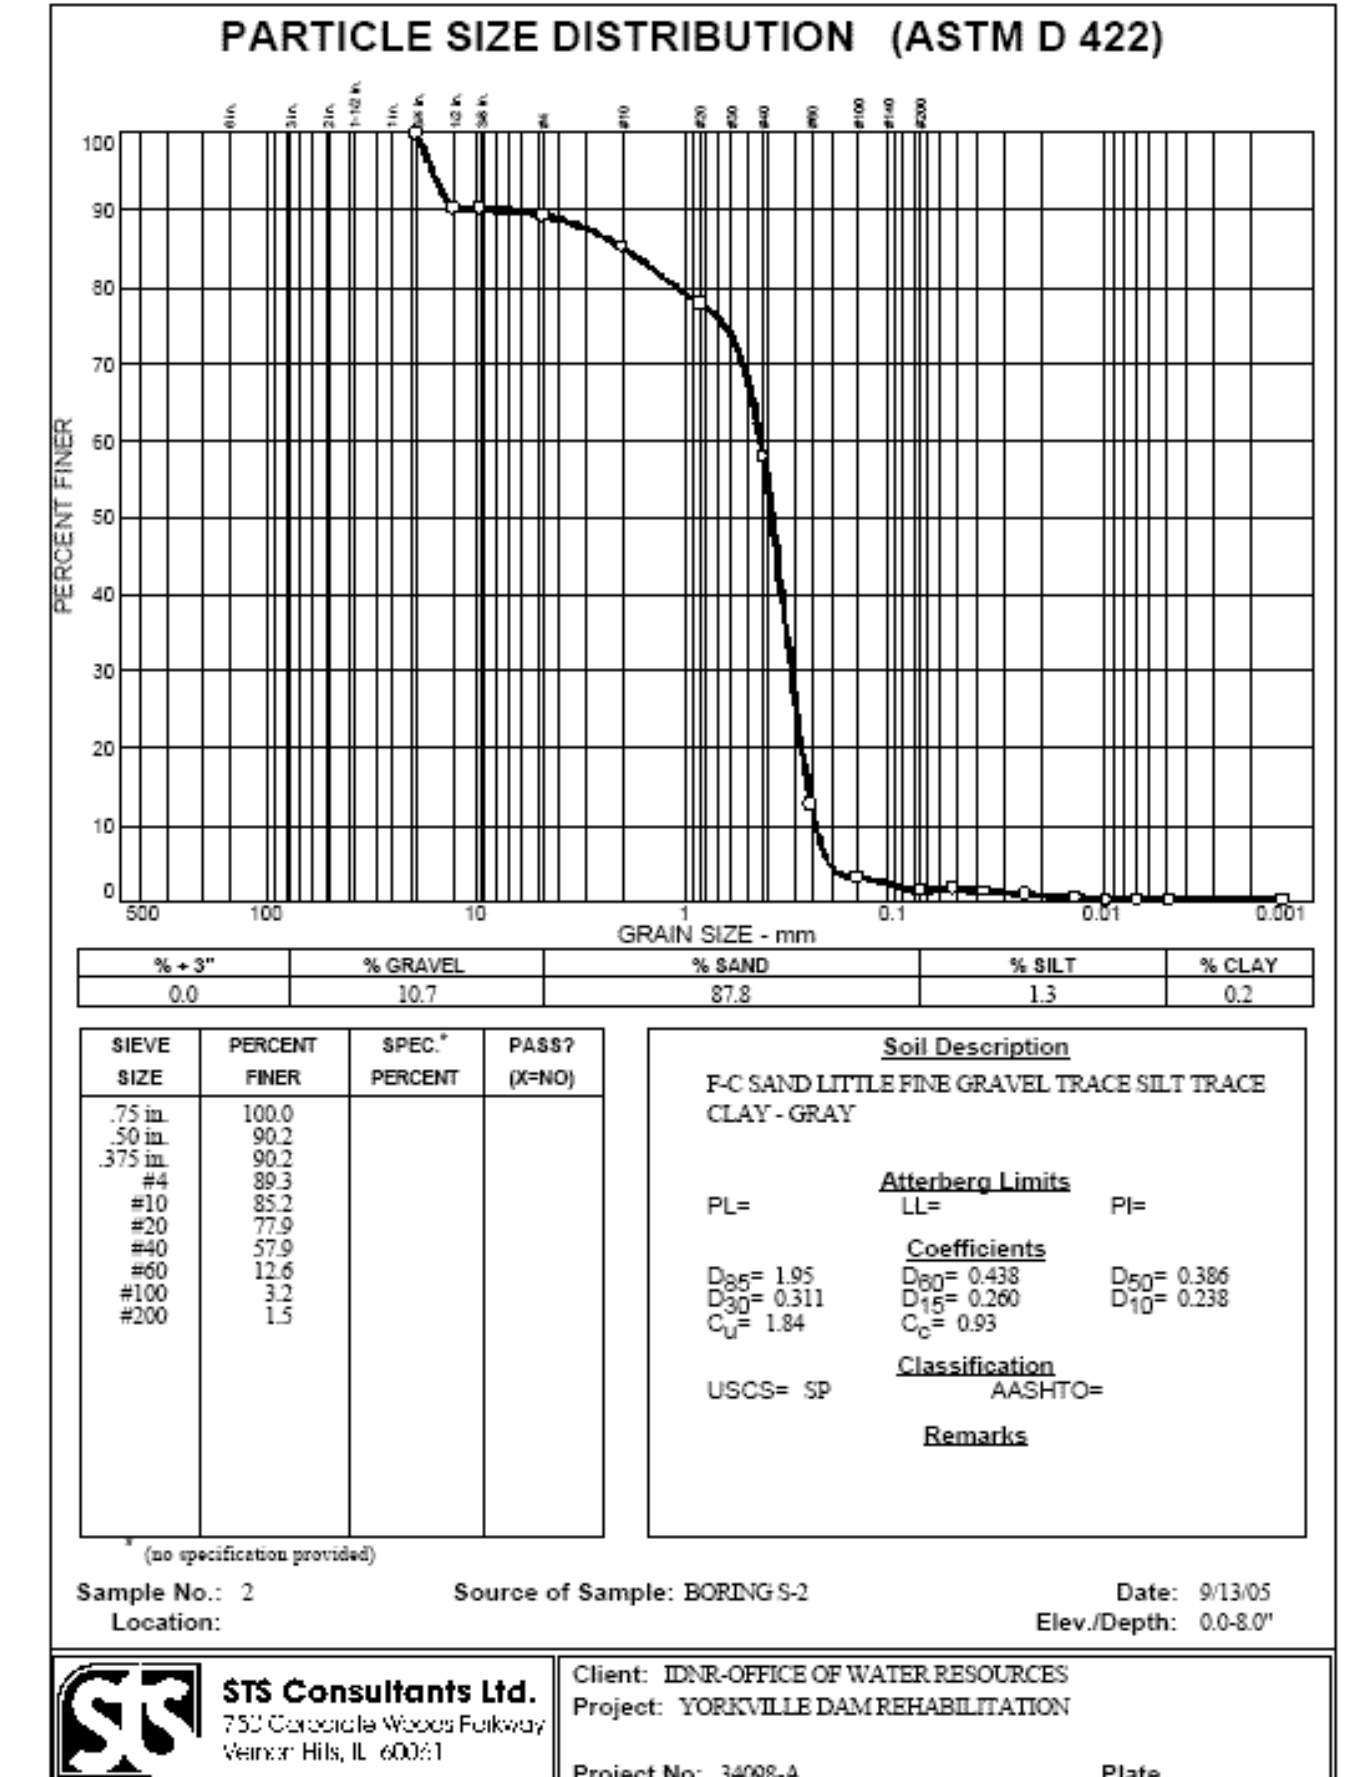
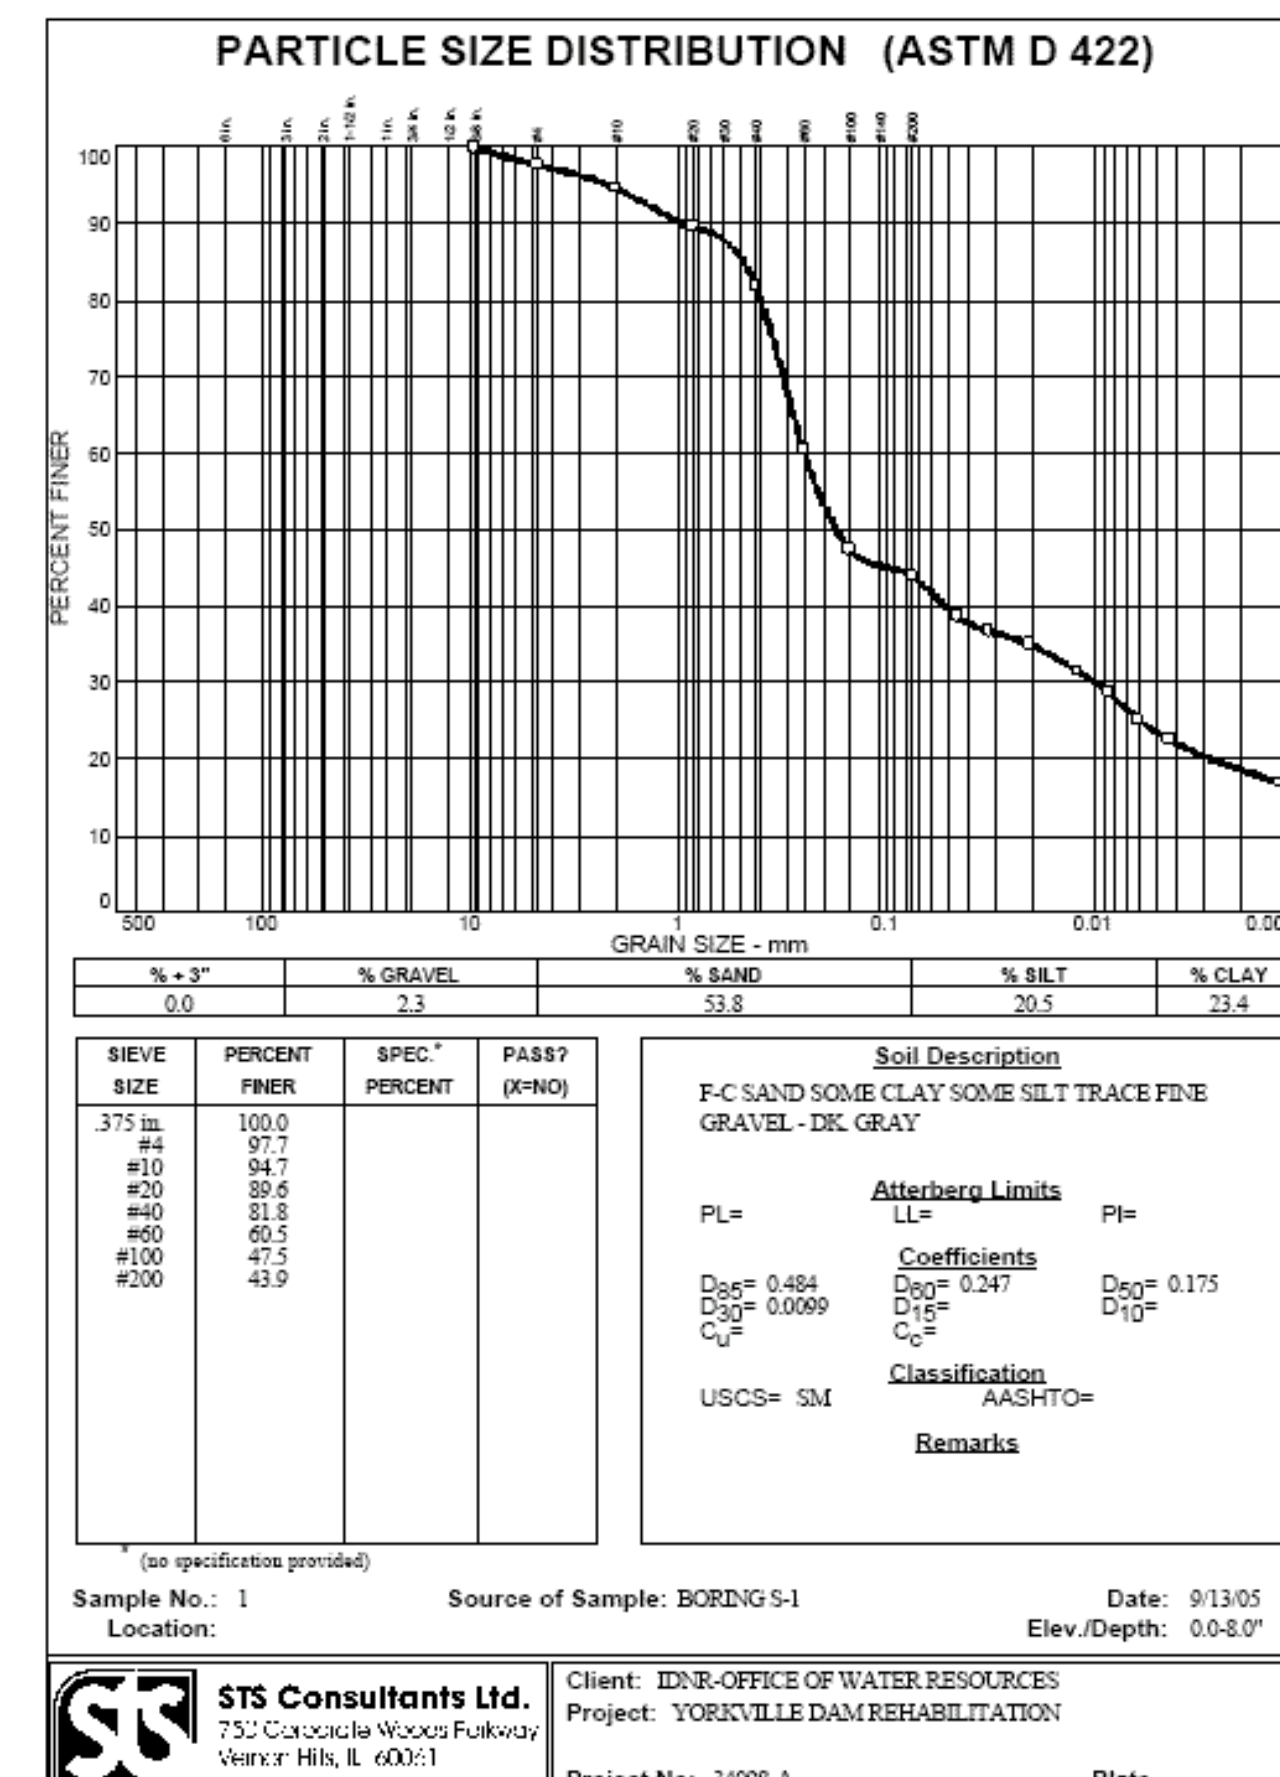


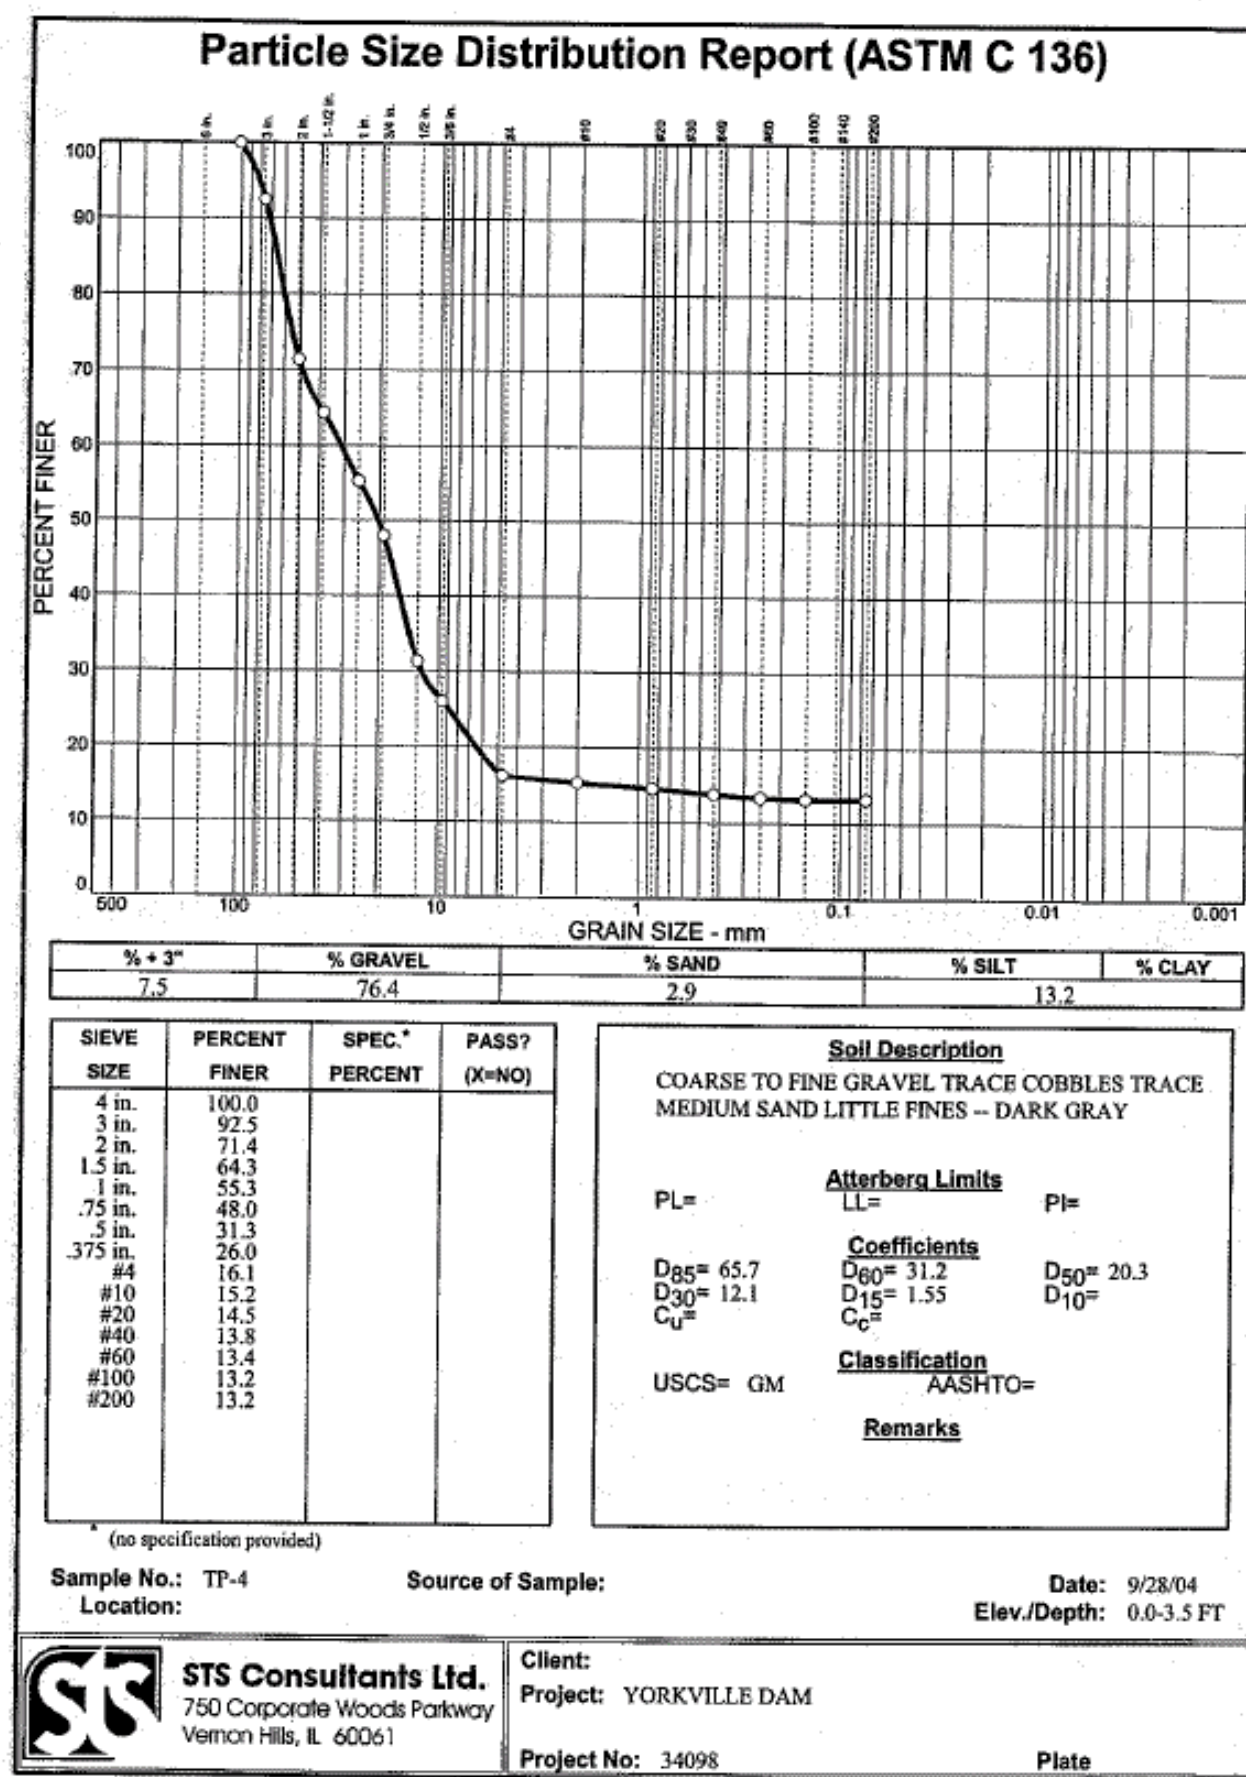

Yorkville Dam Rehabilitation  
Fox River at Yorkville  
Kendall County, IL  
STS Project No. 1-34098

ORIGINATED BY: DDD 10/16/2004  
CHECKED BY: JWR 09/30/2004

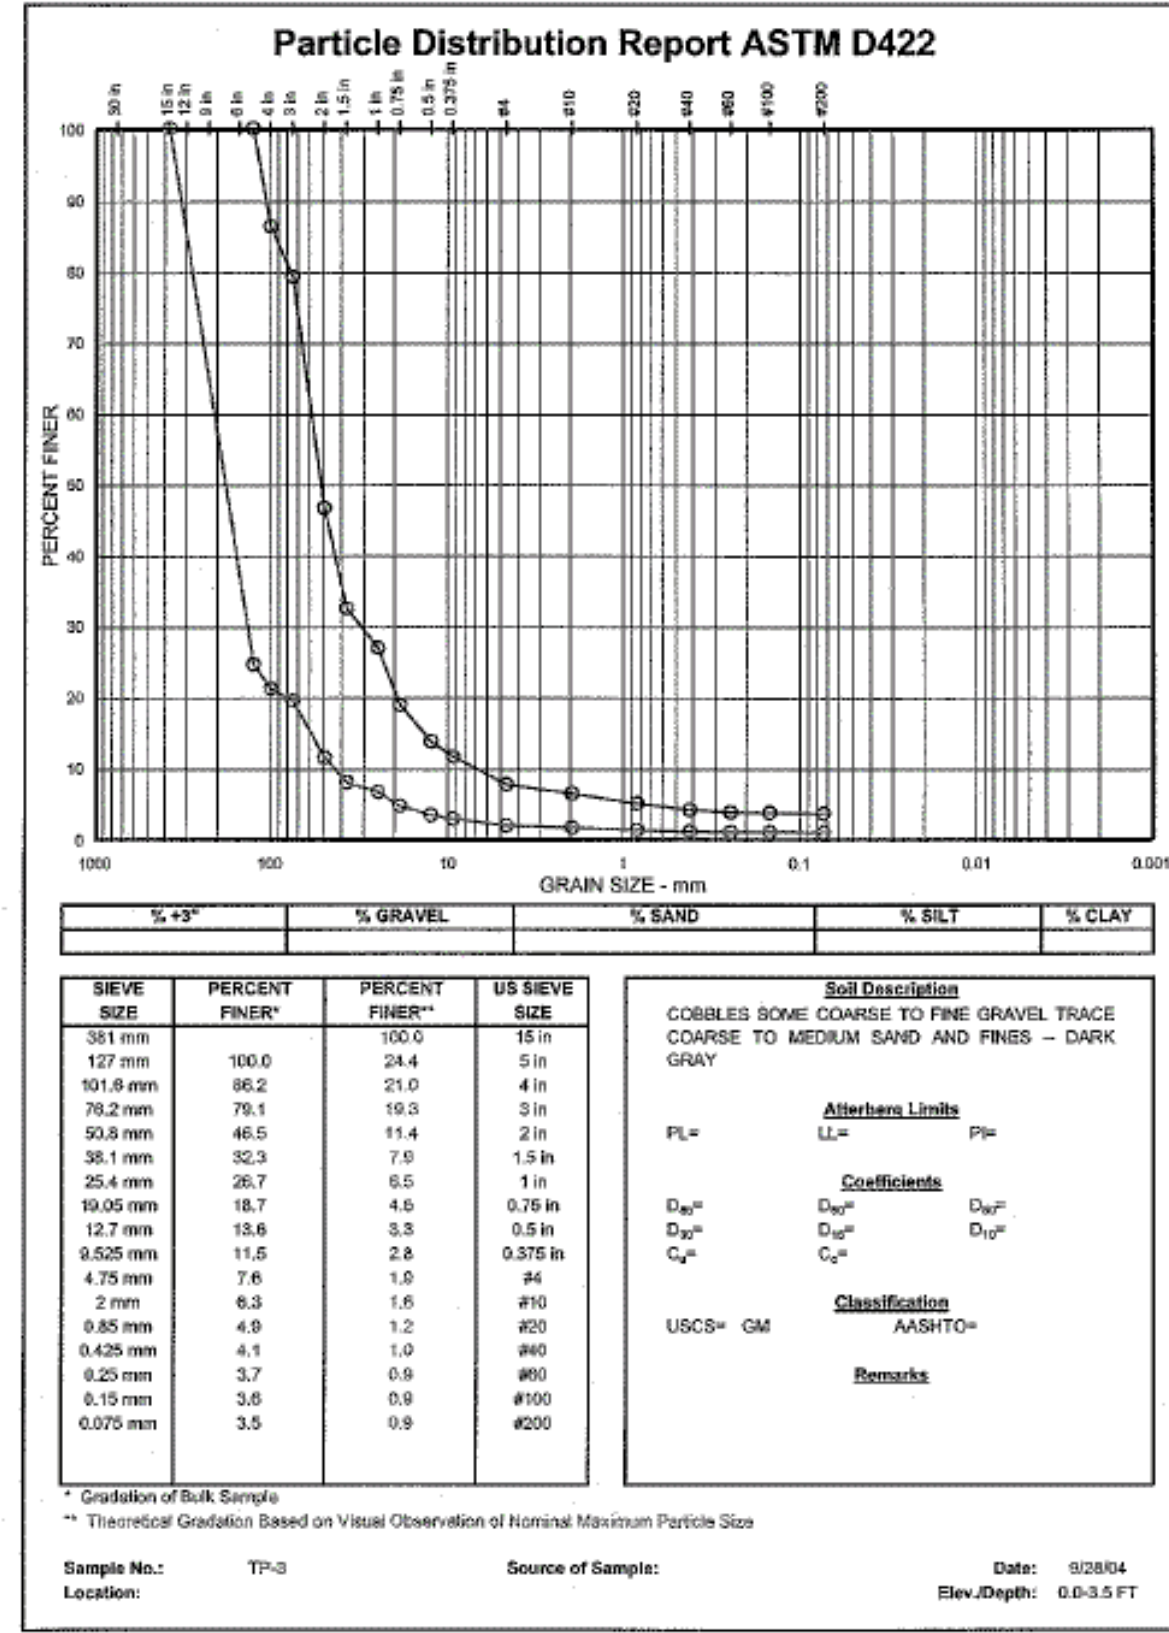

10/09/2007 4:52:49 PM S:\DOCUMENT\02348801\CIVIL\DGN\BOL00QYO.DGN  
 Checked by JPR, Drawn by TKL  
 Checked by JPR, Drawn by TKL