

- - - 500' - - - EXISTING CONTOUR
 ——— 500' ——— PROPOSED CONTOUR
 ——— EDGE OF MINE REFUSE
 - - - - - CONSTRUCTION LIMITS
 ——— EDGE OF ROAD
 ~~~~~ TREELINE  
 - - - - - EDGE OF WATER  
 ⊕ SURVEY CONTROL POINT



Legend

Trenton No. 1

0 50 100  
SCALE IN FEET

Construction Limits

|   | Northing | Easting   |
|---|----------|-----------|
| A | 701,940  | 2,435,050 |
| B | 701,440  | 2,435,050 |
| C | 701,440  | 2,434,780 |
| D | 701,680  | 2,434,750 |
| E | 701,680  | 2,434,650 |
| F | 701,860  | 2,434,650 |
| G | 701,805  | 2,435,025 |
| H | 701,940  | 2,435,025 |

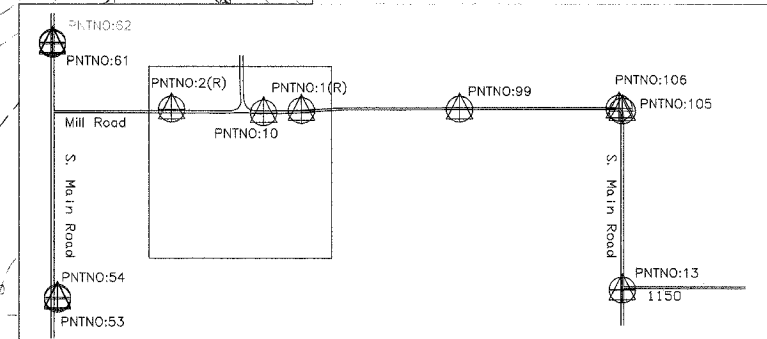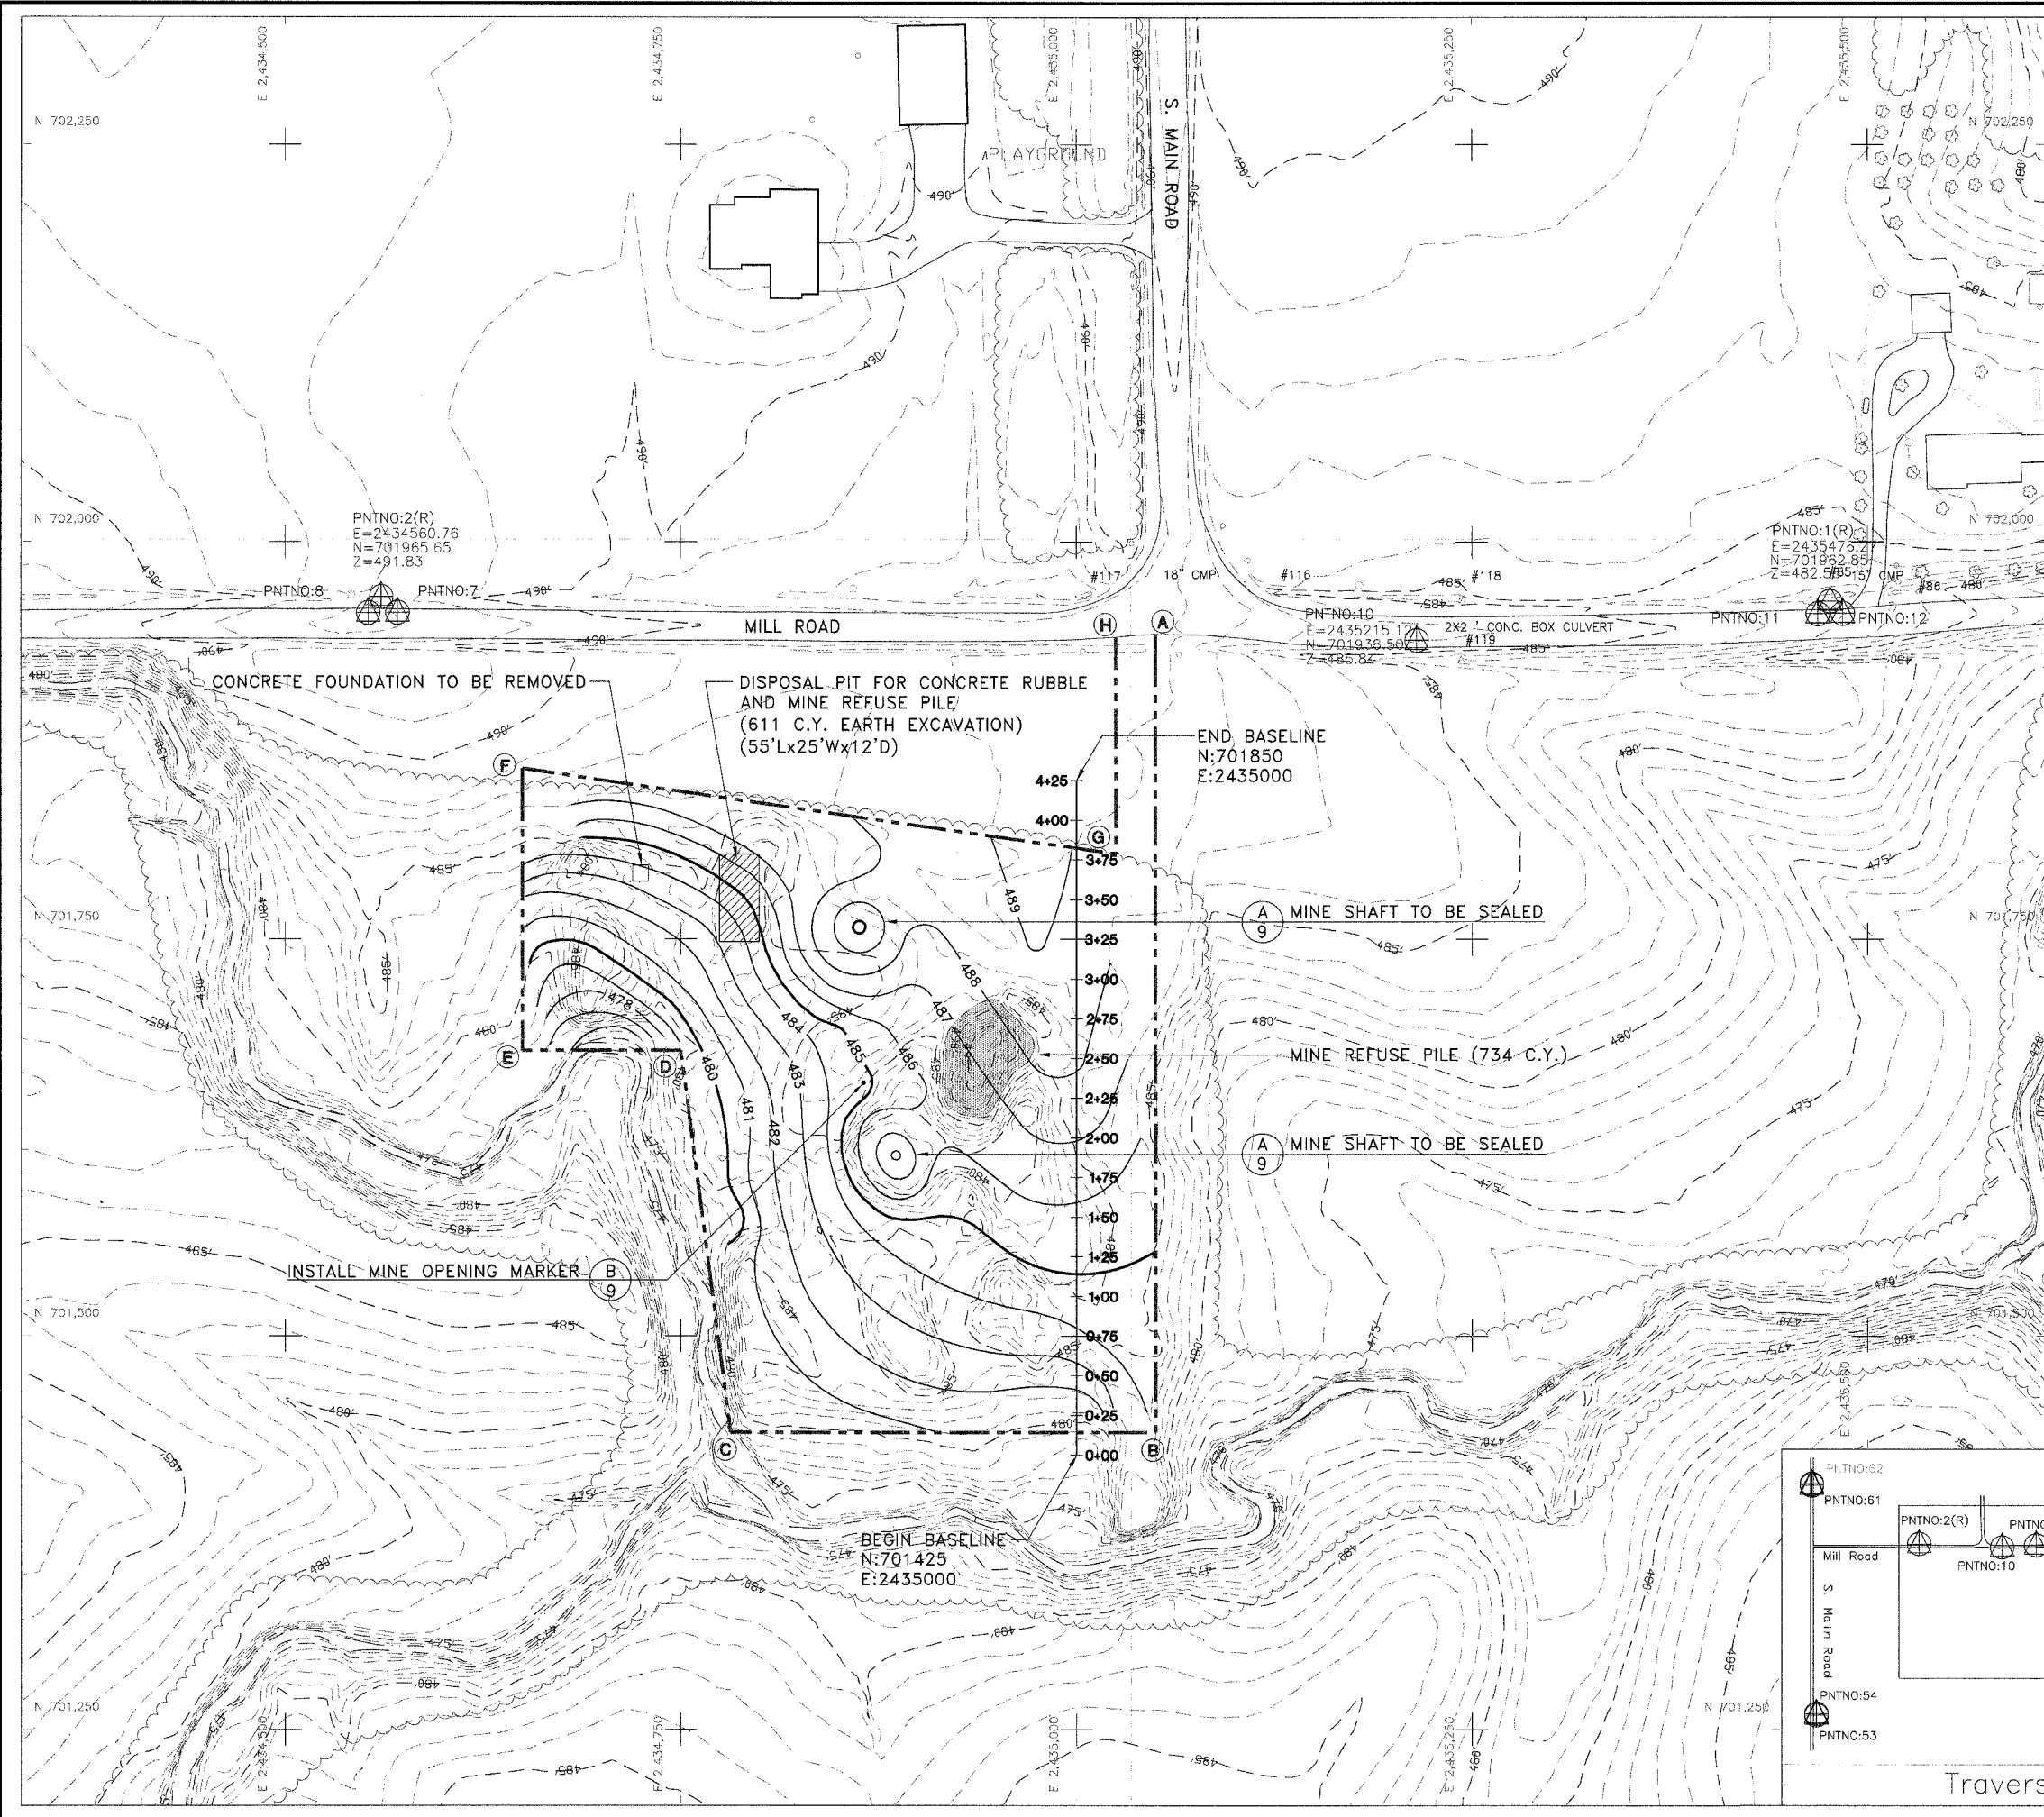

Traverse Layout Data