


110 100 90 80 70 60 50 40 30 20 10 0 10 20 30 40 50 60 70 80 90 100

ILLINOIS ROUTE 59
STAGES 3, 4 & 5

PA. NO.	SECTION	COUNTY	TOTAL SHEETS	SHEET NO.
338	114 BY-R-1	WILL	139	135
STA. 3208+00 AND		3212+00		
FED. ROAD DIST. NO.		ILLINOIS	FED. AID PROJECT	
CONTRACT NO. 60C19				


CROSS SECTION SURVEYED BY DATE
SECTION 114 BY-R-1
ALIGNED TO CENTERLINE
CHECKED BY DATE
NOTE BOOK NO. OF WAY CHECKED
NO. ROAD FILE NAME

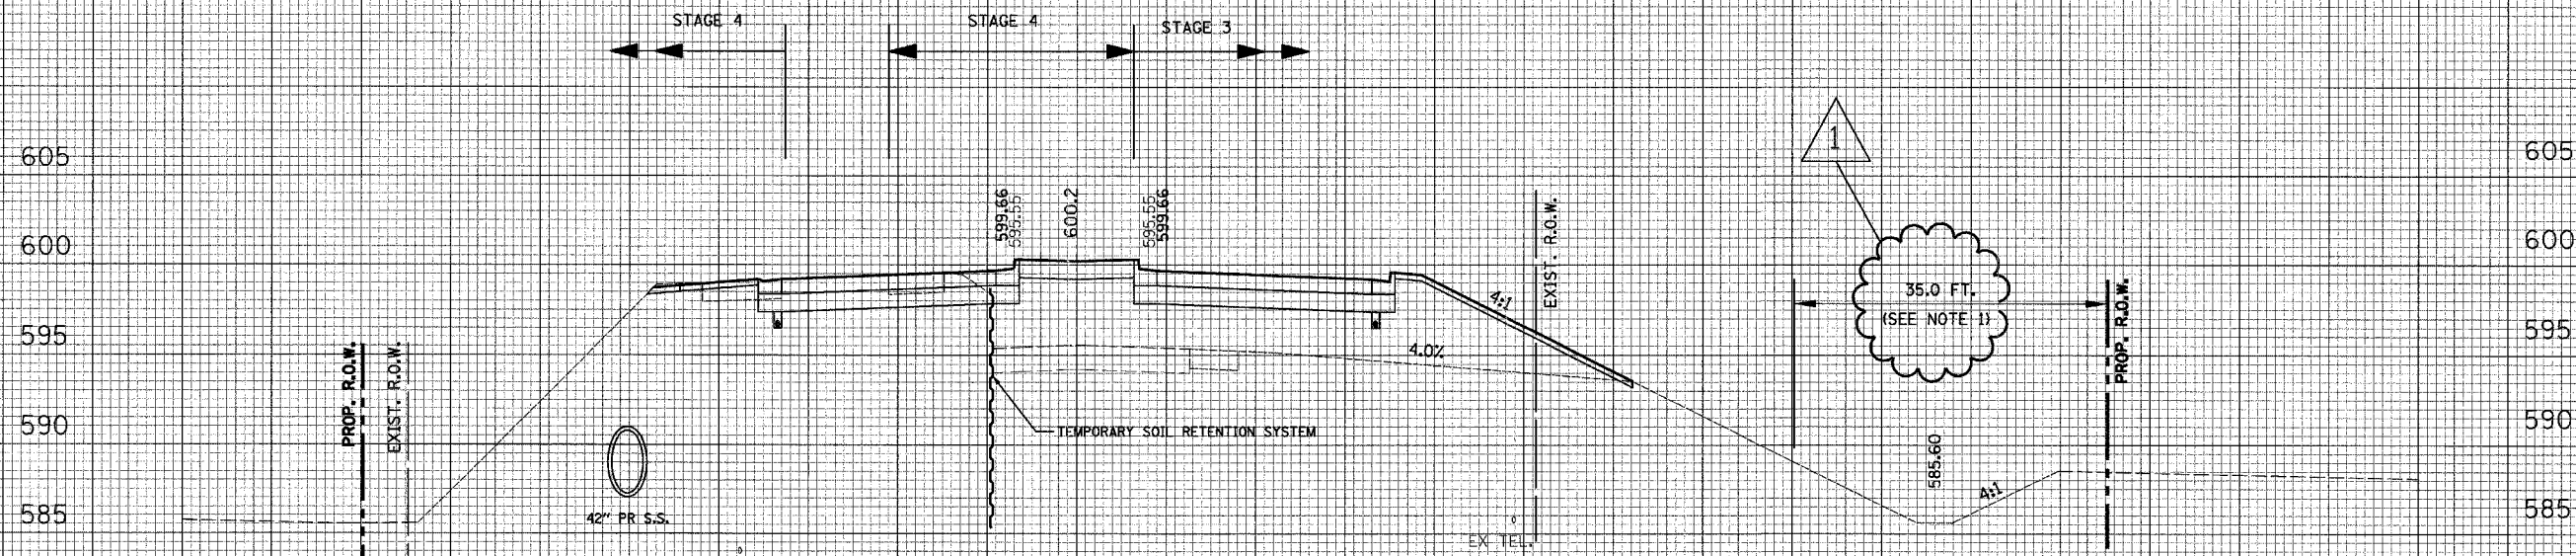

UNITS ARE IN SQ FT	STAGE 3	STAGE 4	STAGE 5
EARTH EXCAVATION	0.3	4.5	0
EMBANKMENT	225.6	7.5	0
REM & DISP UNS MATL	0	0	0
POROUS GRAN EMB SUBGR	0	0	0
TOPSOIL REMOVAL	0	0	0
TOPSOIL PLACED	16.1	1.1	0

3212+00

CROSS SECTION SURVEYED BY DATE
SECTION 114 BY-R-1
ALIGNED TO CENTERLINE
CHECKED BY DATE
NOTE BOOK NO. OF WAY CHECKED
NO. ROAD FILE NAME

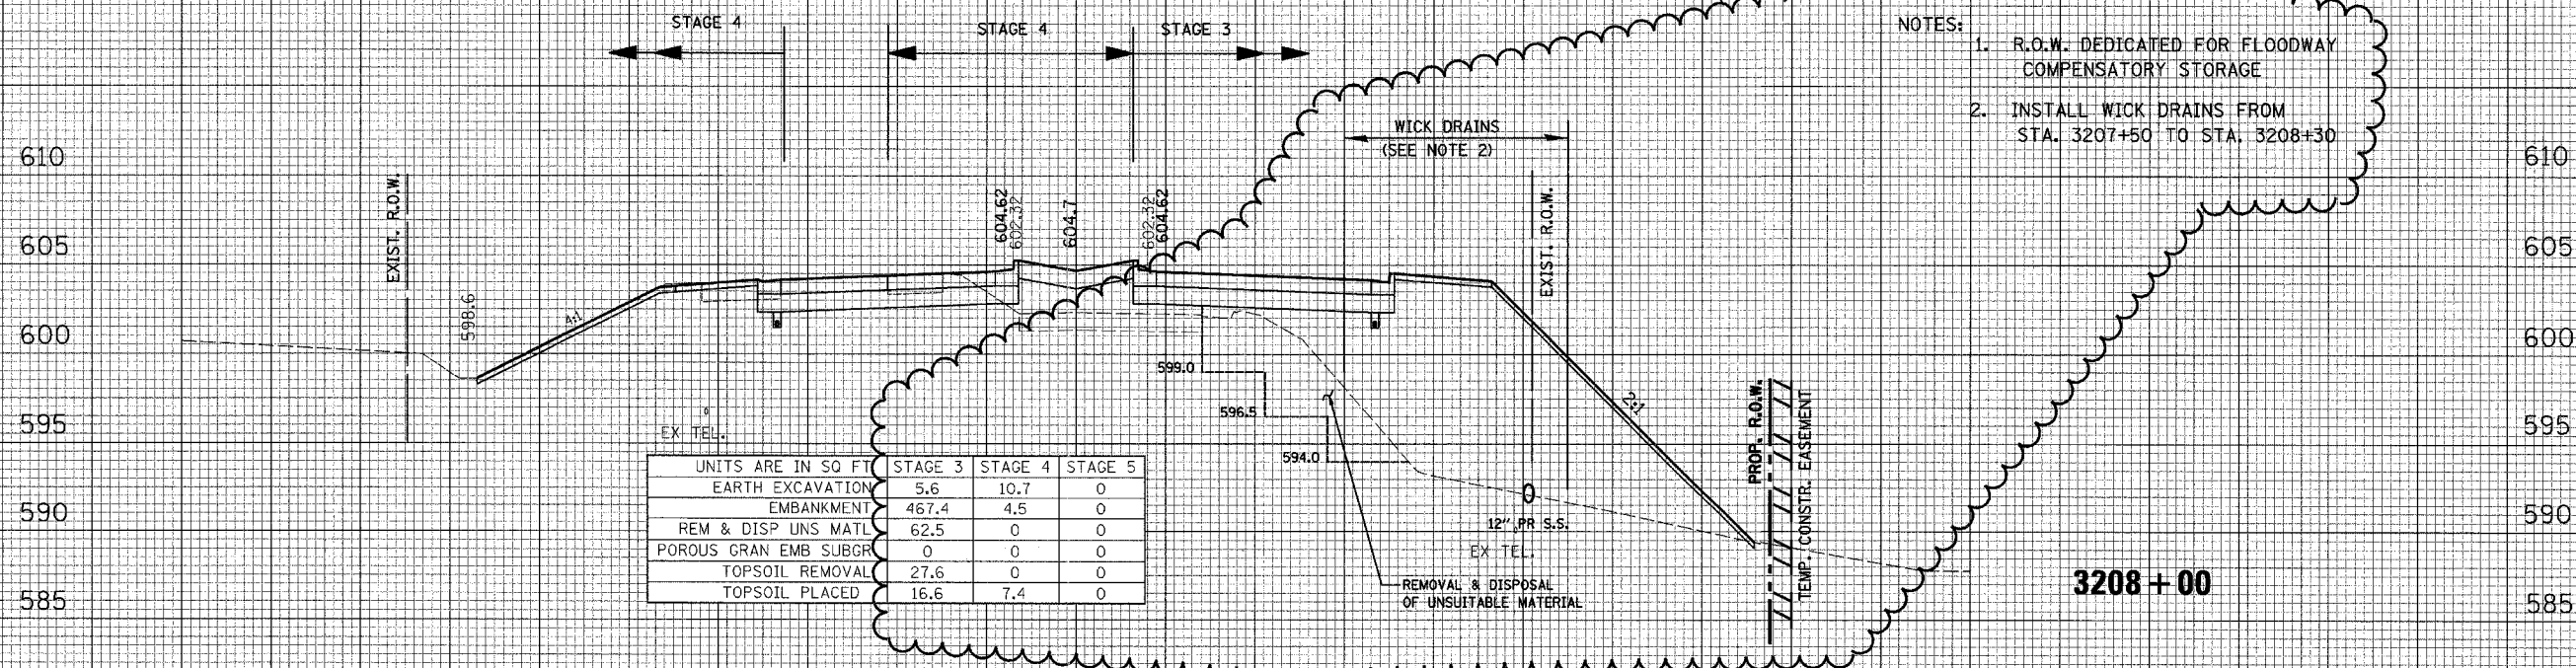

UNITS ARE IN SQ FT	STAGE 3	STAGE 4	STAGE 5
EARTH EXCAVATION	5.6	10.7	0
EMBANKMENT	467.4	4.5	0
REM & DISP UNS MATL	62.5	0	0
POROUS GRAN EMB SUBGR	0	0	0
TOPSOIL REMOVAL	27.6	0	0
TOPSOIL PLACED	16.6	7.4	0

- NOTES:
1. R.O.W. DEDICATED FOR FLOODWAY COMPENSATORY STORAGE
 2. INSTALL WICK DRAINS FROM STA. 3207+50 TO STA. 3208+30

3208+00

110 100 90 80 70 60 50 40 30 20 10 0 10 20 30 40 50 60 70 80 90 100 110 120 130

REVISIONS	
NAME	DATE
ADDENDUM A	10-26-07