


CONTRACT NO. 60C19

FAP NO.	SECTION	COUNTY	TOTAL SHEETS	SHEET NO.
338	114 BY-R-1	WILL	139	17
STA. 3204+00		TO STA. 3218+00		
FED. ROAD DIST. NO.		ILLINOIS		FAP 338 (IL RTE. 59)

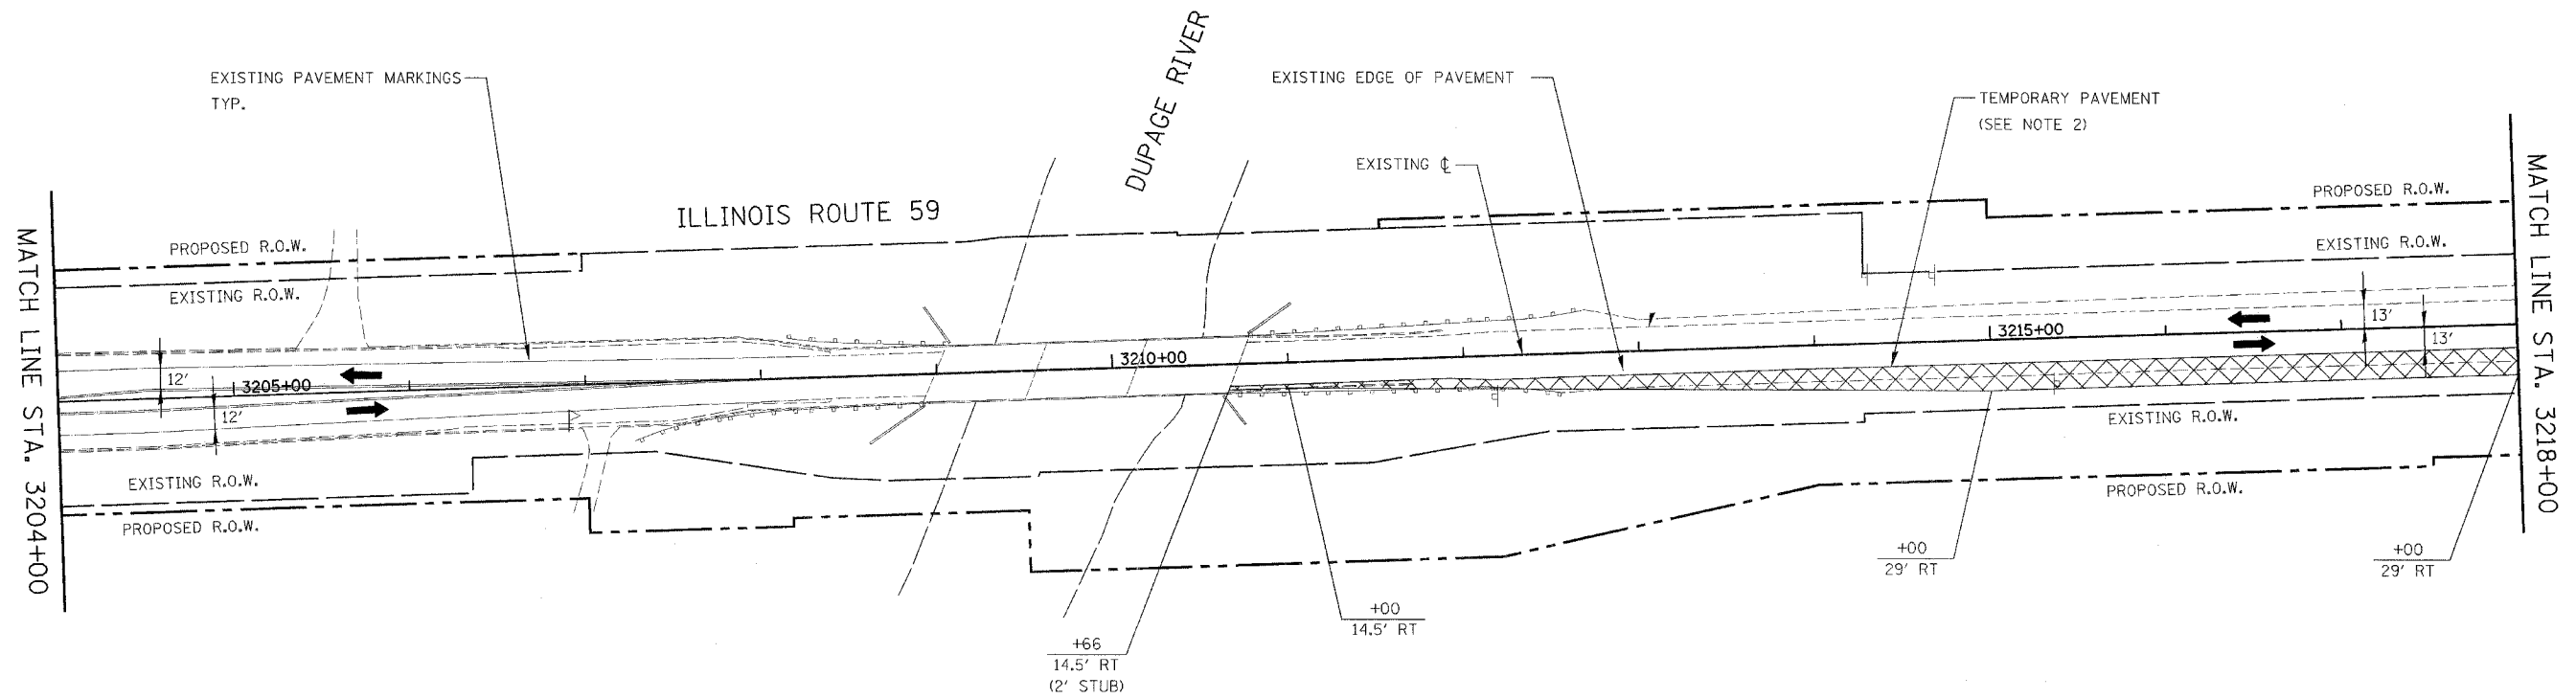

FOR TEMPORARY PAVEMENT CONSTRUCTION  
USE IDOT STANDARDS NO. 701326 & 701701

**NOTES**

- EXISTING LANE CONFIGURATIONS ARE TO REMAIN IN OPERATION DURING THIS STAGE OF CONSTRUCTION.
- TEMPORARY PAVEMENT SHALL BE CONSTRUCTED IN ACCORDANCE WITH DETAIL ON SHEET NO. 102. THIS WORK SHALL BE PAID FOR AT THE CONTRACT UNIT PRICE FOR TEMPORARY PAVEMENT.



ILLINOIS DEPARTMENT OF TRANSPORTATION  
DISTRICT NO. 1 SCHAUMBURG  
STAGING PLANS  
ILLINOIS ROUTE 59  
PRE-STAGE 1

SCALE AS SHOWN  
DATE AUGUST 17, 2007  
DRAWN BY REW  
CHECKED BY JCM