


FIP R/L	SECTION	COUNTY	TOTAL SHEETS	SHEET NO.
338	114 BY-R-1	WILL	139	24
STA. 3218+00		TO STA. 3232+00		
FED. ROAD DIST. NO.		BLDG. NO.	FAP 338 (IL RTE. 59)	

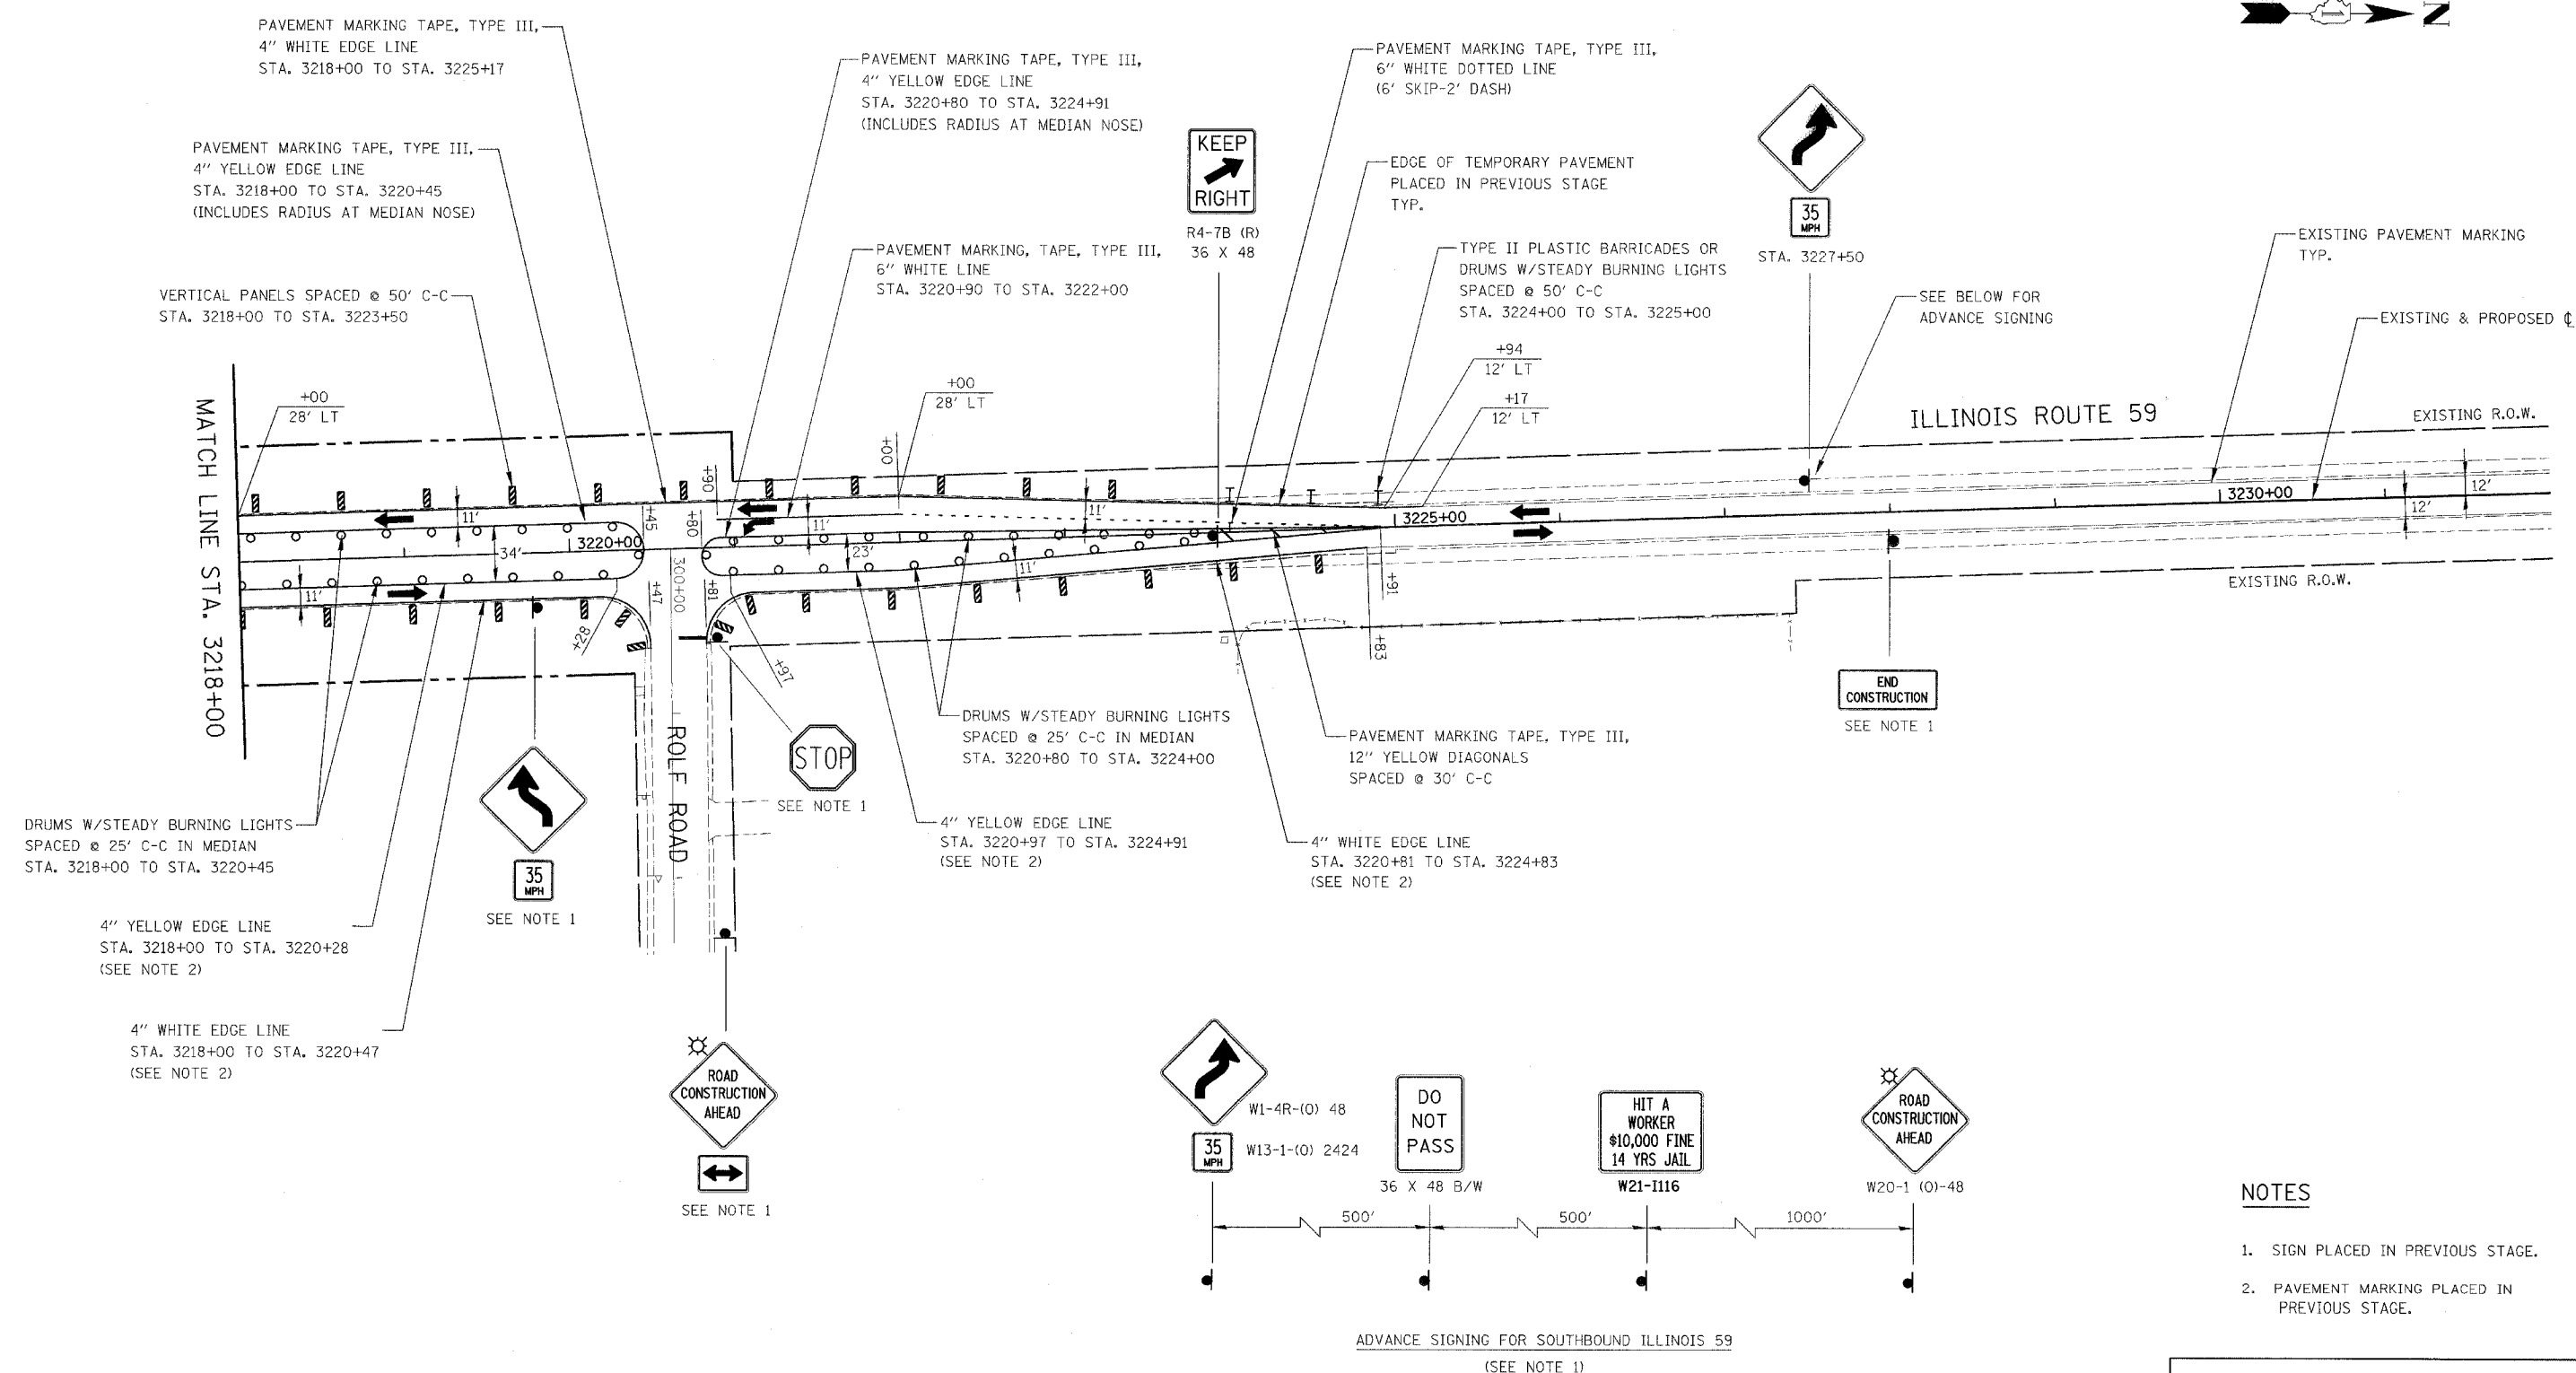

- NOTES**
1. SIGN PLACED IN PREVIOUS STAGE.
 2. PAVEMENT MARKING PLACED IN PREVIOUS STAGE.

ILLINOIS DEPARTMENT OF TRANSPORTATION
 DISTRICT NO. 1 SCHAUMBURG
 STAGING PLANS
 ILLINOIS ROUTE 59
 STAGE 2

SCALE AS SHOWN
 DATE AUGUST 17, 2007

DRAWN BY REW
 CHECKED BY JCM

