


FAP DIST.	SECTION	COUNTY	TOTAL SHEETS	SHEET NO.
338	114 BY-R-1	WILL	139	32
STA. 3202+00		TO STA. 3214+00		
FED. ROAD DIST. NO.	ALIGNMENT	FAP 338 (IL RTE. 59)		

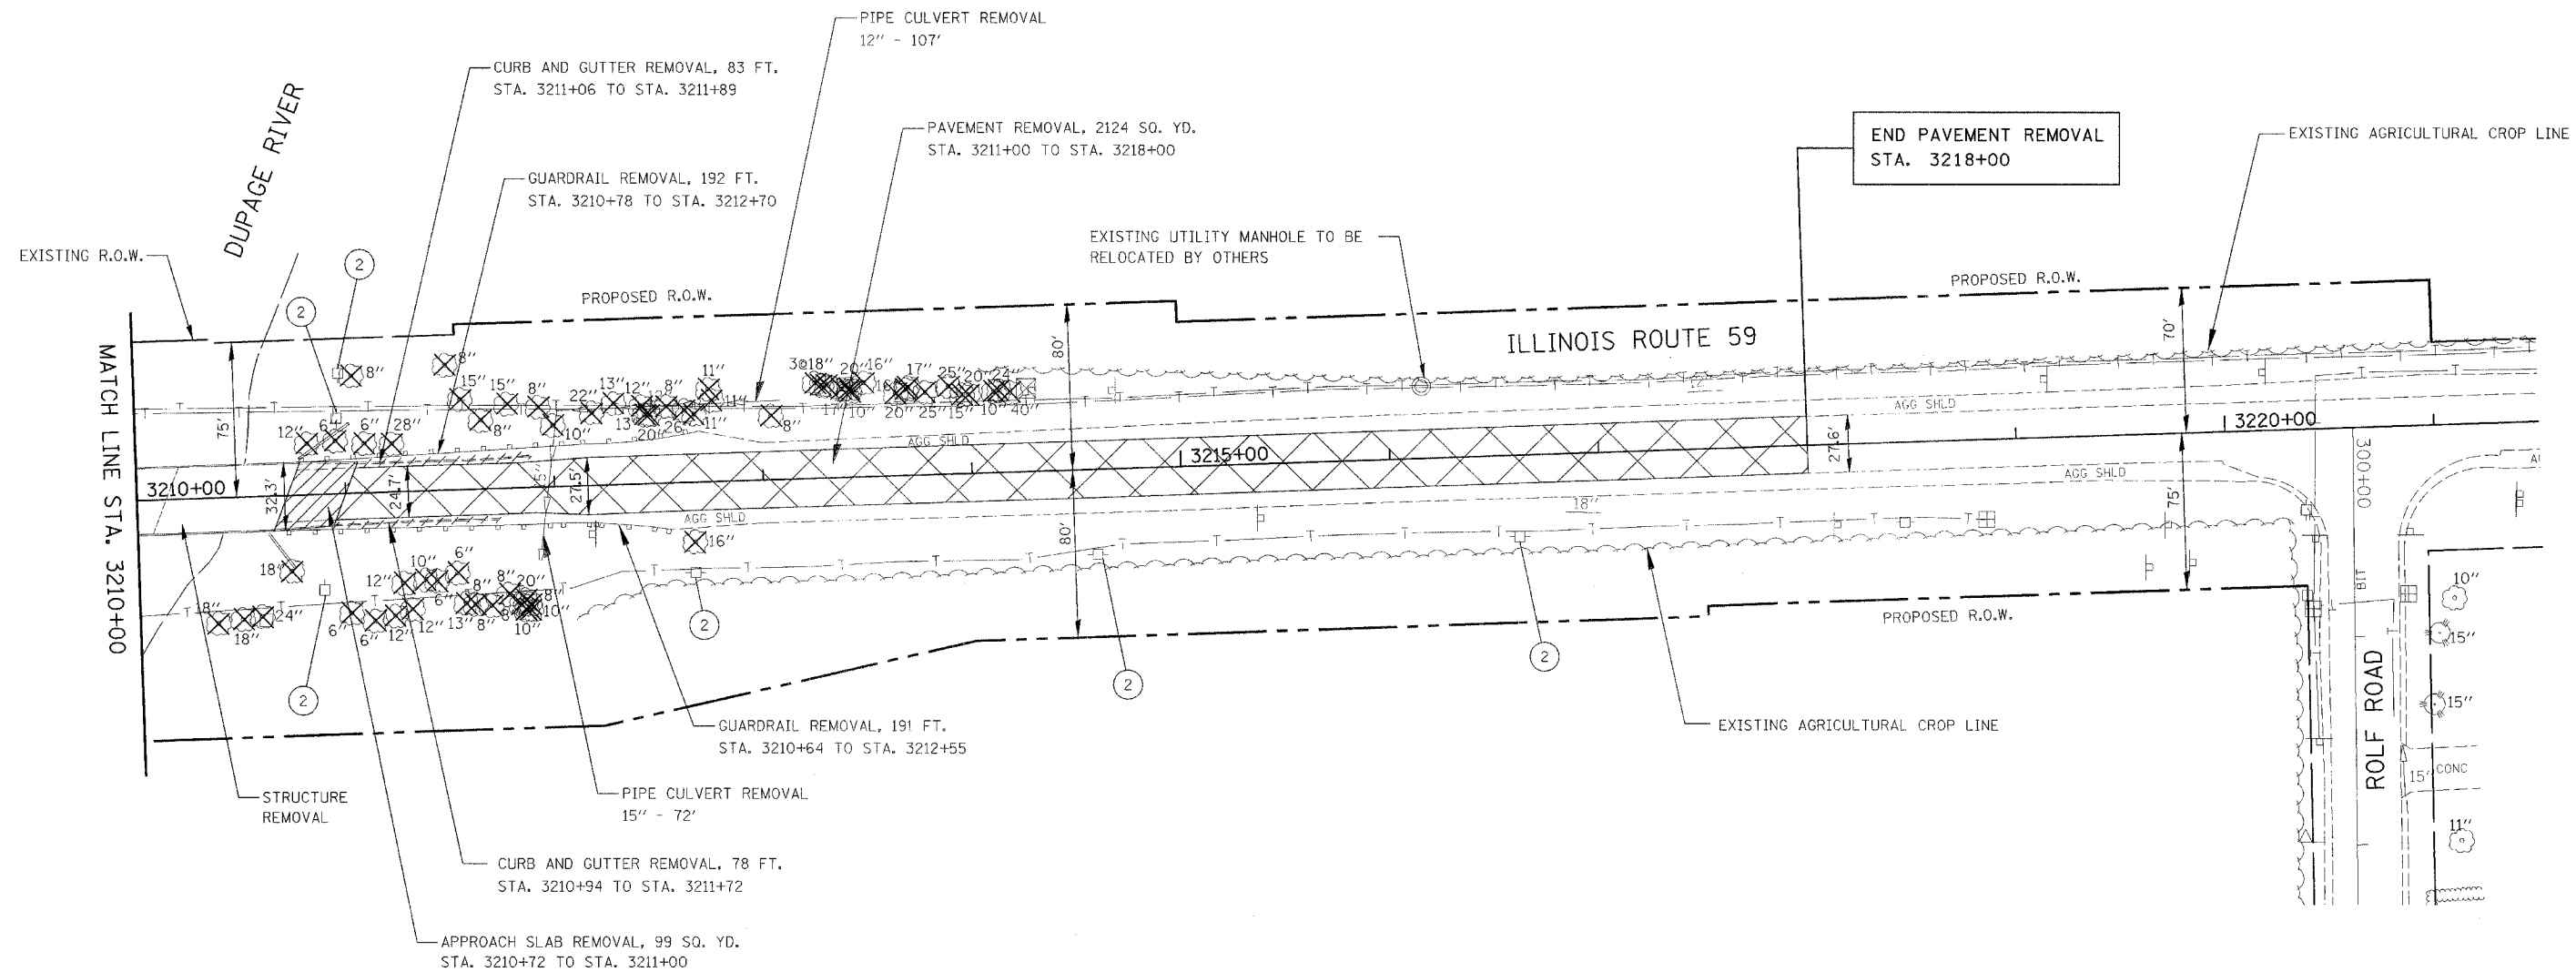

LEGEND

- | | | | |
|-----|---|---|---|
| 8" | TREE REMOVAL (DIA.) | 1 | INLET TO BE REMOVED |
| 8" | PAVEMENT REMOVAL | 2 | UTILITY POLE TO BE RELOCATED BY OTHERS |
| 8" | APPROACH PAVEMENT REMOVAL | 3 | UTILITY RISER TO BE RELOCATED BY OTHERS |
| BIT | EXISTING BITUMINOUS DRIVEWAY TO BE REMOVED (PAID FOR AS EARTH EXCAVATION) | | |
| AGG | EXISTING AGGREGATE DRIVEWAY TO BE REMOVED (PAID FOR AS EARTH EXCAVATION) | | |
| 8" | CURB AND GUTTER REMOVAL | | |

NOTE

- SEE SCHEDULE OF QUANTITY SHEETS FOR TREE REMOVAL SCHEDULE.

ILLINOIS DEPARTMENT OF TRANSPORTATION
DISTRICT NO. 1 SCHAUMBURG

REMOVAL PLANS



SCALE 1" = 40'
DATE AUGUST 17, 2007
DRAWN BY BSB/KGP
CHECKED BY JCM