


FAP R/L	SECTION	COUNTY	TOTAL SHEETS	SHEET NO.
338	114 BY-R-1	WILL	139	44
STA. 3204+00		TO STA. 3218+00		
FED. ROAD DIST. NO.		ILLINOIS FAP 338 (ILL. RTE. 59)		

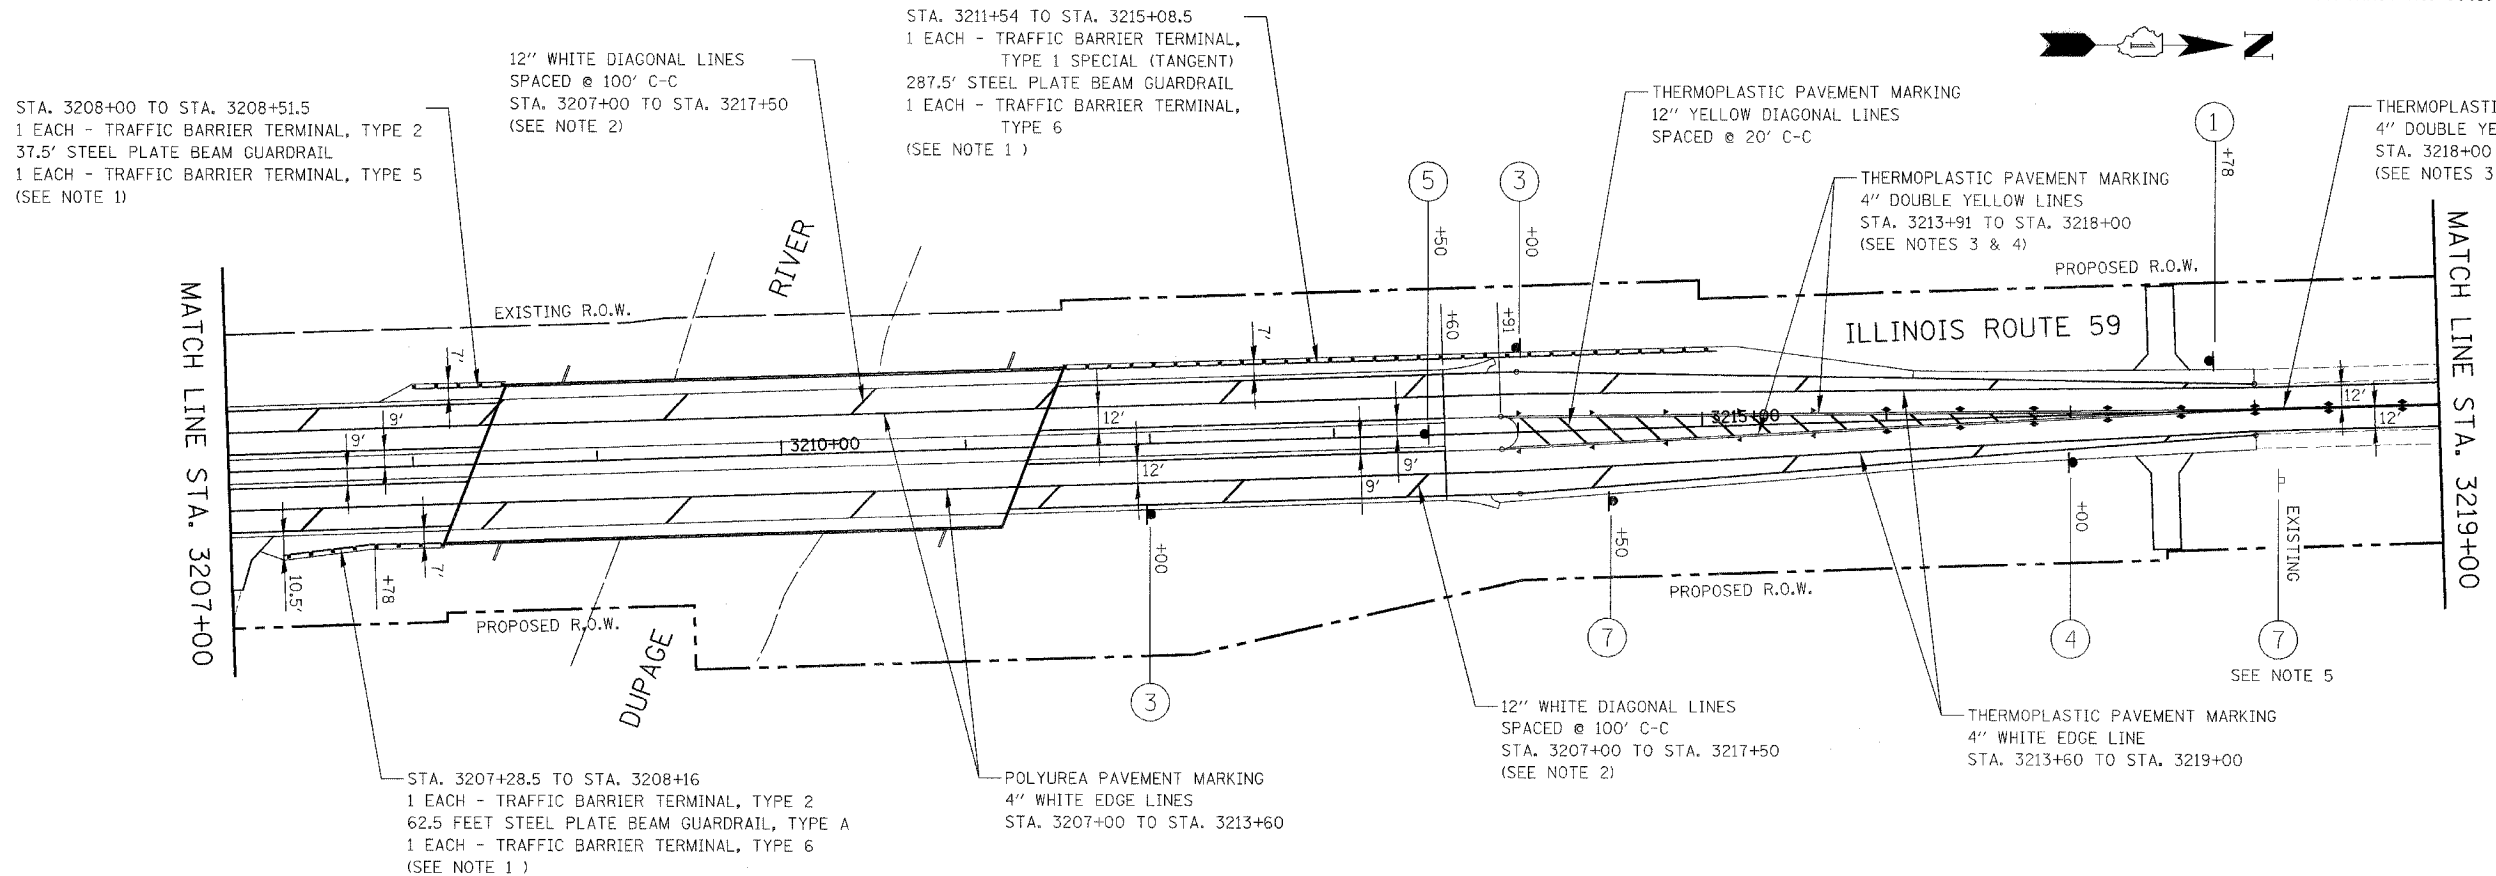


SIGN LEGEND

- | | | | | | |
|---|-----------|---|---------------------------|----|------|
| 1 | | 5 | | 9 | |
| | W6-1-3636 | 6 |
 | 10 |
 |
| 2 | | 7 |
ROLF ROAD VARIES X 9" | 11 | |
| 3 | | 8 |
ROLF ROAD VARIES X 9" | 12 | |

NOTES

1. TERMINAL MARKER - DIRECT APPLIED AND MONO-DIRECTIONAL GUARDRAIL REFLECTORS SHALL BE INSTALLED ON THE PROPOSED GUARDRAIL AND TRAFFIC BARRIER TERMINALS IN ACCORDANCE WITH STANDARD 635006.
2. THERMOPLASTIC PAVEMENT MARKING SHALL BE USED BETWEEN STA. 3195+87 AND STA. 3206+26 AND FROM STA. 3213+60 TO STA. 3225+00. POLYUREA PAVEMENT MARKING SHALL BE USED BETWEEN STA. 3206+26 AND STA. 3213+60.
3. FOR TYPICAL APPLICATIONS FOR RAISED REFLECTIVE PAVEMENT MARKERS, SEE IDOT DISTRICT 1 STANDARD TC-11.
4. RAISED AMBER PAVEMENT MARKERS SHALL BE 1-WAY FROM STA. 3214+00 TO STA. 3215+60 AND 2-WAY FROM STA. 3216+00 TO STA. 3219+00.
5. EXISTING SIGNS TO BE INSTALLED ON NEW POSTS. THIS WORK SHALL BE PAID FOR AT THE CONTRACT UNIT PRICE FOR "METAL POST" OF THE REQUIRED TYPE AND "RELOCATE SIGN PANEL - TYPE 1".

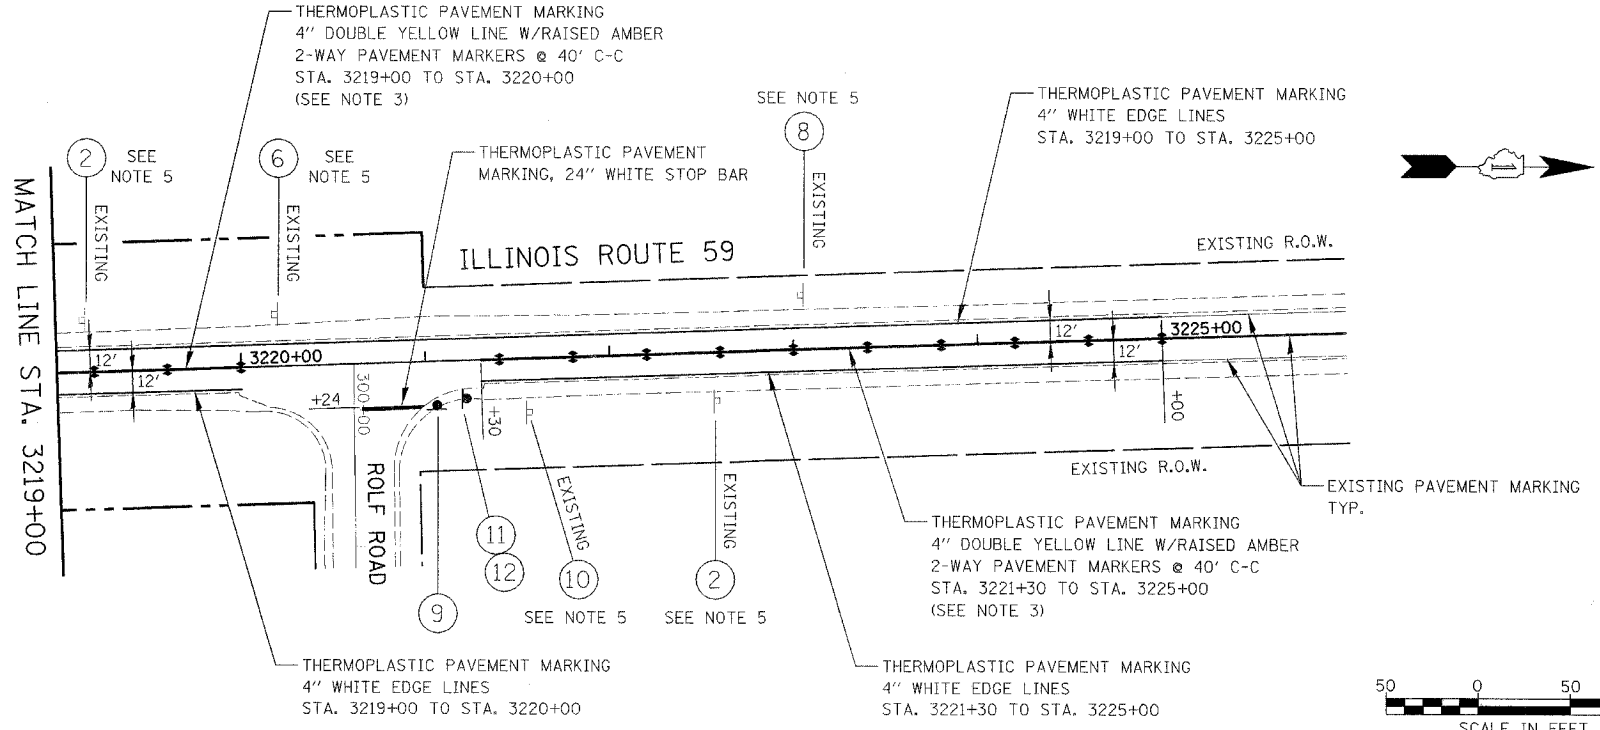

ILLINOIS DEPARTMENT OF TRANSPORTATION
DISTRICT NO. 1 SCHAUMBURG
PAVEMENT MARKING, SIGNING
AND GUARDRAIL PLANS

SCALE AS SHOWN
DATE AUGUST 17, 2007
DRAWN BY REW
CHECKED BY JCM