


CROSS SECTION SURVEYED PLOTTED CHECKED BY DATE
 NO. 3199+17 STRUCTURE NOTATION CHRD

CROSS SECTION SURVEYED PLOTTED CHECKED BY DATE
 NO. 3199+17 STRUCTURE NOTATION CHRD

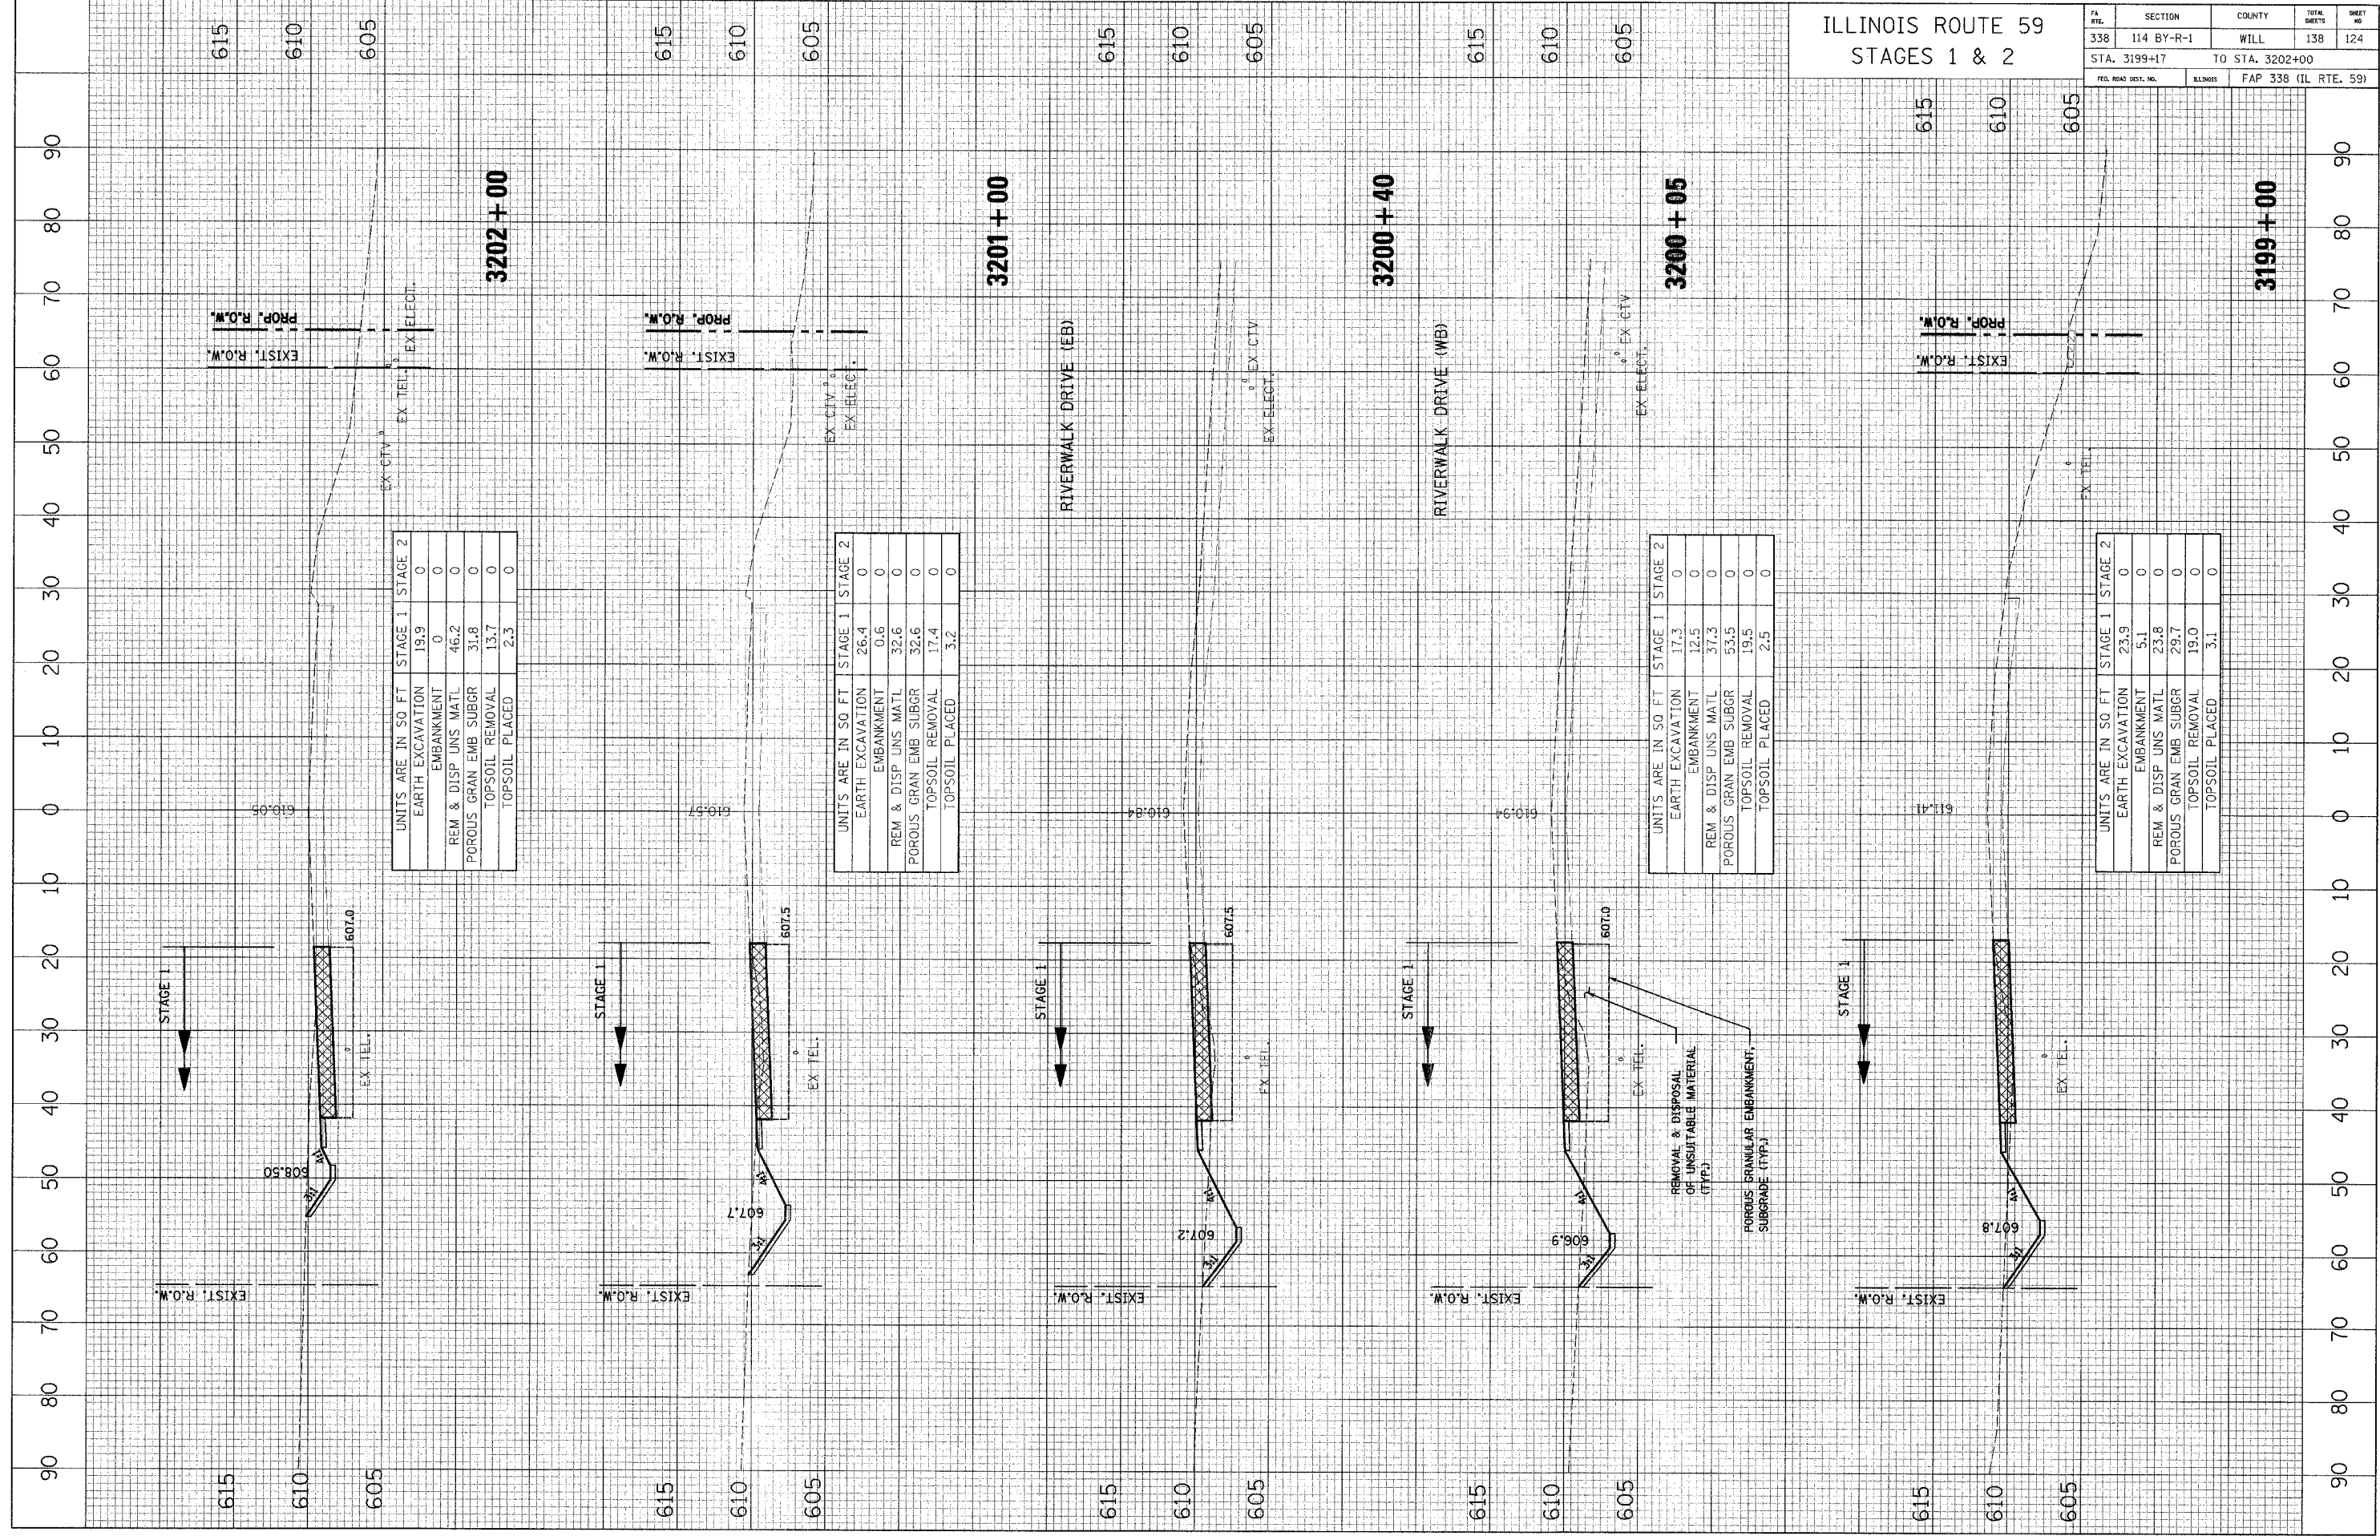

UNITS ARE IN SQ FT

	STAGE 1	STAGE 2
EARTH EXCAVATION	19.9	0
EMBANKMENT	0	0
REM & DISP UNS MATL	46.2	0
POROUS GRAN EMB SUBGR	31.8	0
TOPSOIL REMOVAL	13.7	0
TOPSOIL PLACED	2.3	0

UNITS ARE IN SQ FT

	STAGE 1	STAGE 2
EARTH EXCAVATION	26.4	0
EMBANKMENT	0.6	0
REM & DISP UNS MATL	32.6	0
POROUS GRAN EMB SUBGR	32.6	0
TOPSOIL REMOVAL	17.4	0
TOPSOIL PLACED	3.2	0

UNITS ARE IN SQ FT

	STAGE 1	STAGE 2
EARTH EXCAVATION	17.3	0
EMBANKMENT	12.5	0
REM & DISP UNS MATL	37.3	0
POROUS GRAN EMB SUBGR	53.5	0
TOPSOIL REMOVAL	19.5	0
TOPSOIL PLACED	2.5	0

UNITS ARE IN SQ FT

	STAGE 1	STAGE 2
EARTH EXCAVATION	23.9	0
EMBANKMENT	5.1	0
REM & DISP UNS MATL	23.8	0
POROUS GRAN EMB SUBGR	29.7	0
TOPSOIL REMOVAL	19.0	0
TOPSOIL PLACED	3.1	0

ILLINOIS ROUTE 59
 STAGES 1 & 2

FA RTE.	SECTION	COUNTY	TOTAL SHEETS	SHEET NO.
338	114 BY-R-1	WILL	138	124
STA. 3199+17		TO STA. 3202+00		
FED. ROAD DIST. NO.	ILLINOIS	FAP 338 (IL RTE. 59)		