


CROSS SECTION SURVEYED BY DATE
 SECTION PLOTTED BY DATE
 NOTE BOOK NO. CHECKED BY DATE
 NO. CAD FILE NAME

CROSS SECTION SURVEYED BY DATE
 SECTION PLOTTED BY DATE
 NOTE BOOK NO. CHECKED BY DATE
 NO. STRUCTURE NOTATION CIRCD

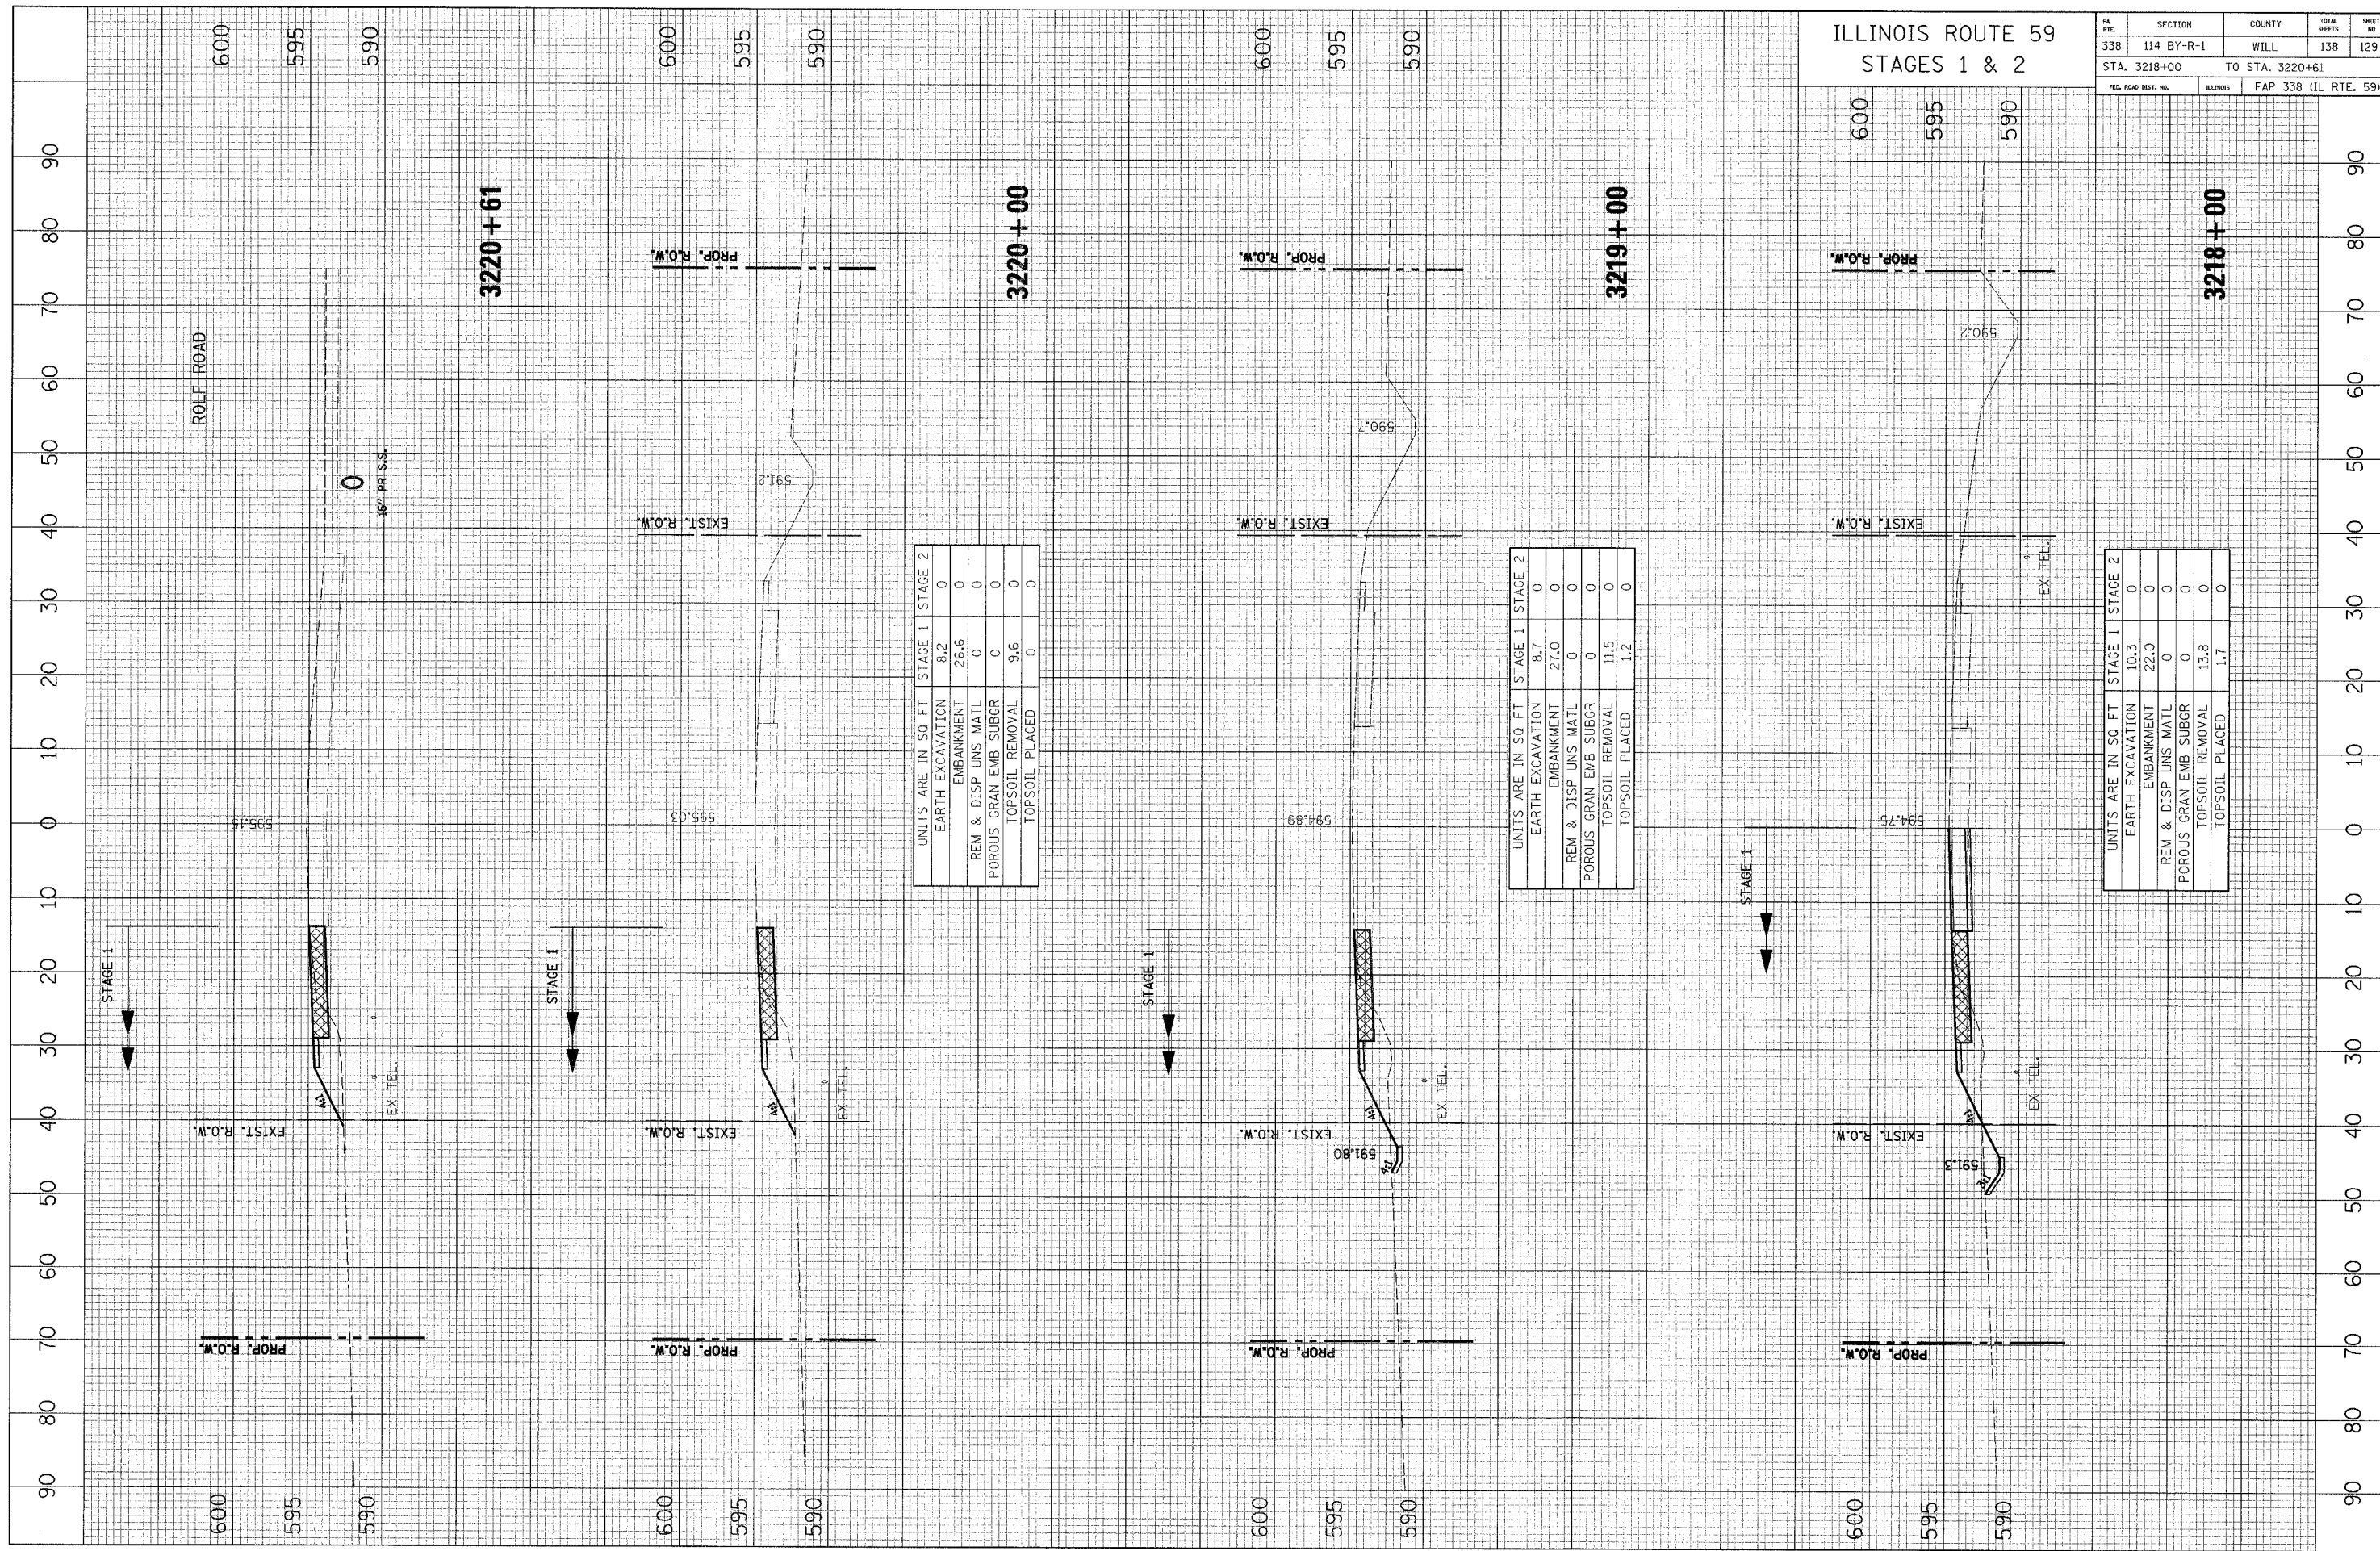

UNITS ARE IN SQ FT

	STAGE 1	STAGE 2
EARTH EXCAVATION	8.2	0
EMBANKMENT	26.6	0
REM & DISP UNS MATL	0	0
POROUS GRAN EMB SUBGR	0	0
TOPSOIL REMOVAL	9.6	0
TOPSOIL PLACED	0	0

UNITS ARE IN SQ FT

	STAGE 1	STAGE 2
EARTH EXCAVATION	8.7	0
EMBANKMENT	27.0	0
REM & DISP UNS MATL	0	0
POROUS GRAN EMB SUBGR	0	0
TOPSOIL REMOVAL	11.5	0
TOPSOIL PLACED	1.2	0

UNITS ARE IN SQ FT

	STAGE 1	STAGE 2
EARTH EXCAVATION	10.3	0
EMBANKMENT	22.0	0
REM & DISP UNS MATL	0	0
POROUS GRAN EMB SUBGR	0	0
TOPSOIL REMOVAL	13.8	0
TOPSOIL PLACED	1.7	0

ILLINOIS ROUTE 59
 STAGES 1 & 2

FA RTE.	SECTION	COUNTY	TOTAL SHEETS	SHEET NO.
338	114 BY-R-1	WILL	138	129
STA. 3218+00		TO STA. 3220+61		
FED. ROAD DIST. NO.		ILLINOIS	FAP 338 (IL RTE. 59)	