


CROSS SECTION SURVEYED BY DATE  
 SECTION PLOTTED BY DATE  
 NOTE BOOK NO. CHECKED BY DATE  
 NO. DATED FILE NAME

CROSS SECTION SURVEYED BY DATE  
 SECTION PLOTTED BY DATE  
 NOTE BOOK NO. CHECKED BY DATE  
 NO. STRUCTURE NOTATION CHVD

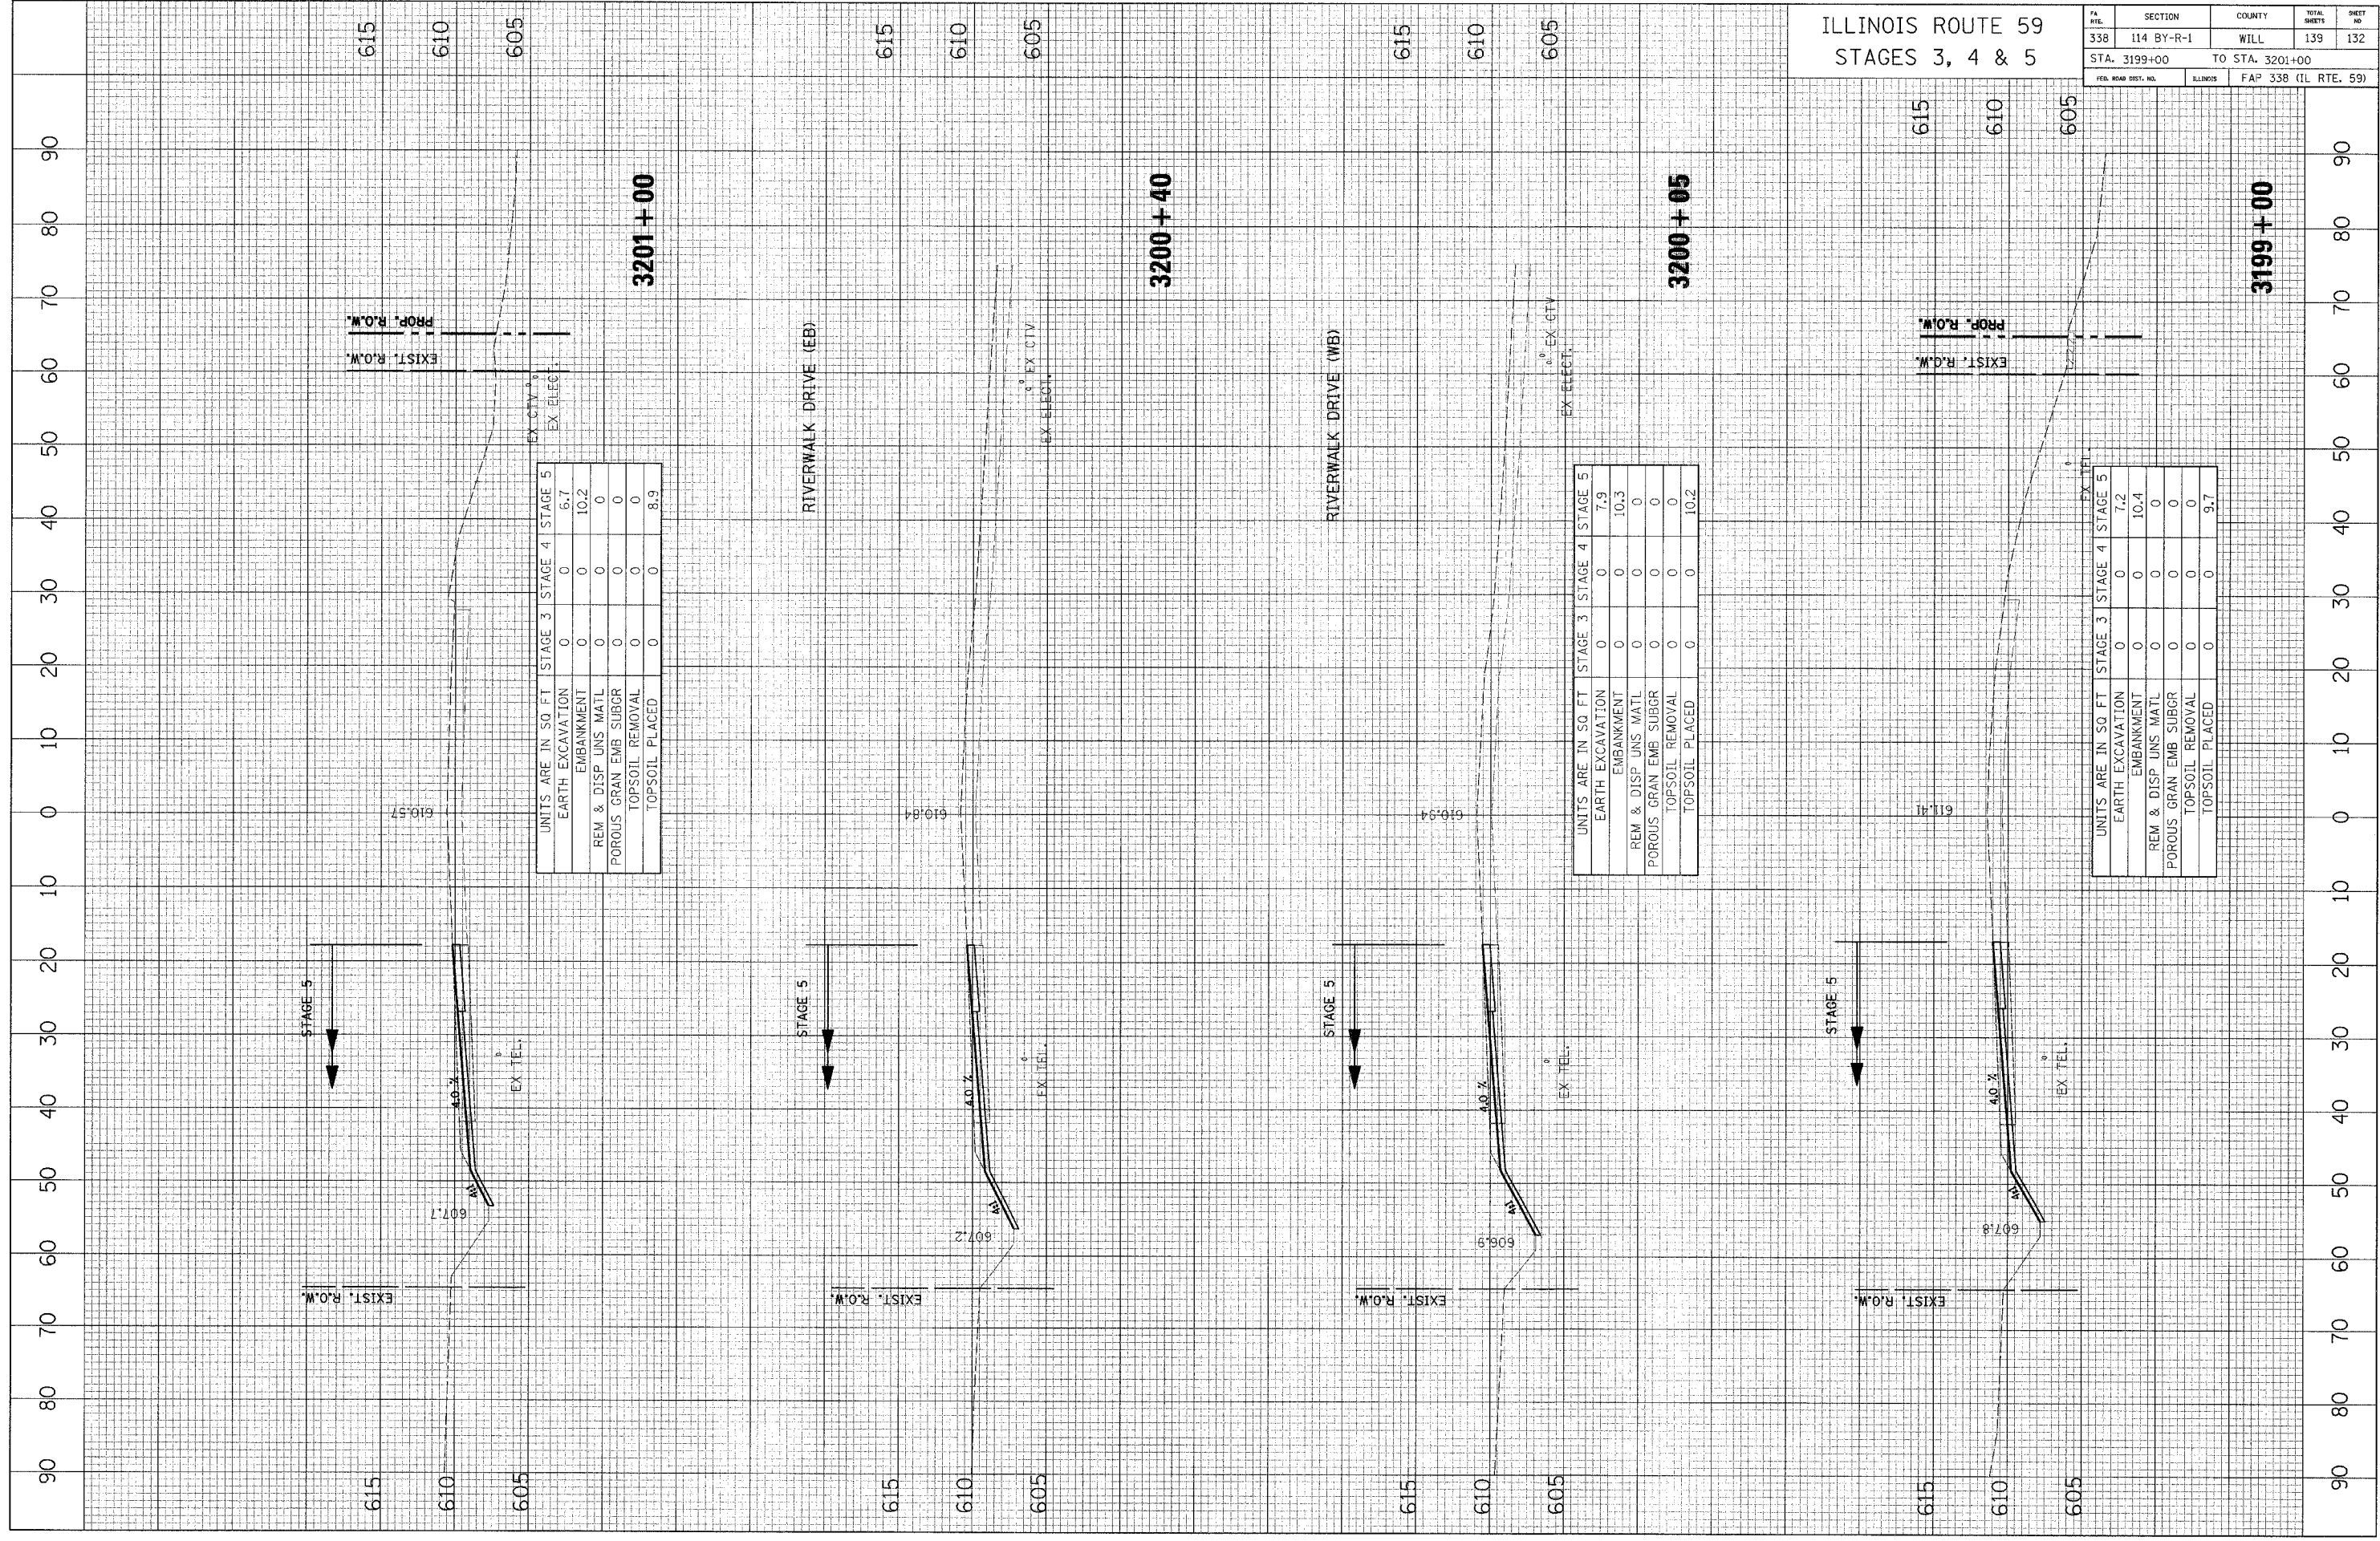

ILLINOIS ROUTE 59  
 STAGES 3, 4 & 5

FA R.T.E.	SECTION	COUNTY	TOTAL SHEETS	SHEET NO.
338	114 BY-R-1	WILL	139	132
STA. 3199+00		TO STA. 3201+00		
FED. ROAD DIST. NO.	ILLINOIS	FAP 338 (IL RTE. 59)		

UNITS ARE IN SQ. FT.

	STAGE 3	STAGE 4	STAGE 5
EARTH EXCAVATION	0	0	6.7
EMBANKMENT	0	0	10.2
REM & DISP UNS MATL	0	0	0
POROUS GRAN EMB SUBGR	0	0	0
TOPSOIL REMOVAL	0	0	0
TOPSOIL PLACED	0	0	8.9

UNITS ARE IN SQ. FT.

	STAGE 3	STAGE 4	STAGE 5
EARTH EXCAVATION	0	0	7.9
EMBANKMENT	0	0	10.3
REM & DISP UNS MATL	0	0	0
POROUS GRAN EMB SUBGR	0	0	0
TOPSOIL REMOVAL	0	0	0
TOPSOIL PLACED	0	0	10.2

UNITS ARE IN SQ. FT.

	STAGE 3	STAGE 4	STAGE 5
EARTH EXCAVATION	0	0	7.2
EMBANKMENT	0	0	10.4
REM & DISP UNS MATL	0	0	0
POROUS GRAN EMB SUBGR	0	0	0
TOPSOIL REMOVAL	0	0	0
TOPSOIL PLACED	0	0	9.7