


CROSS SECTION SURVEYED BY DATE  
 SECTION PLOTTED BY DATE  
 NOTE BOOK NO. CHECKED BY DATE  
 STRUCTURE NOTATION CRKD

CROSS SECTION SURVEYED BY DATE  
 SECTION PLOTTED BY DATE  
 NOTE BOOK NO. CHECKED BY DATE  
 STRUCTURE NOTATION CRKD

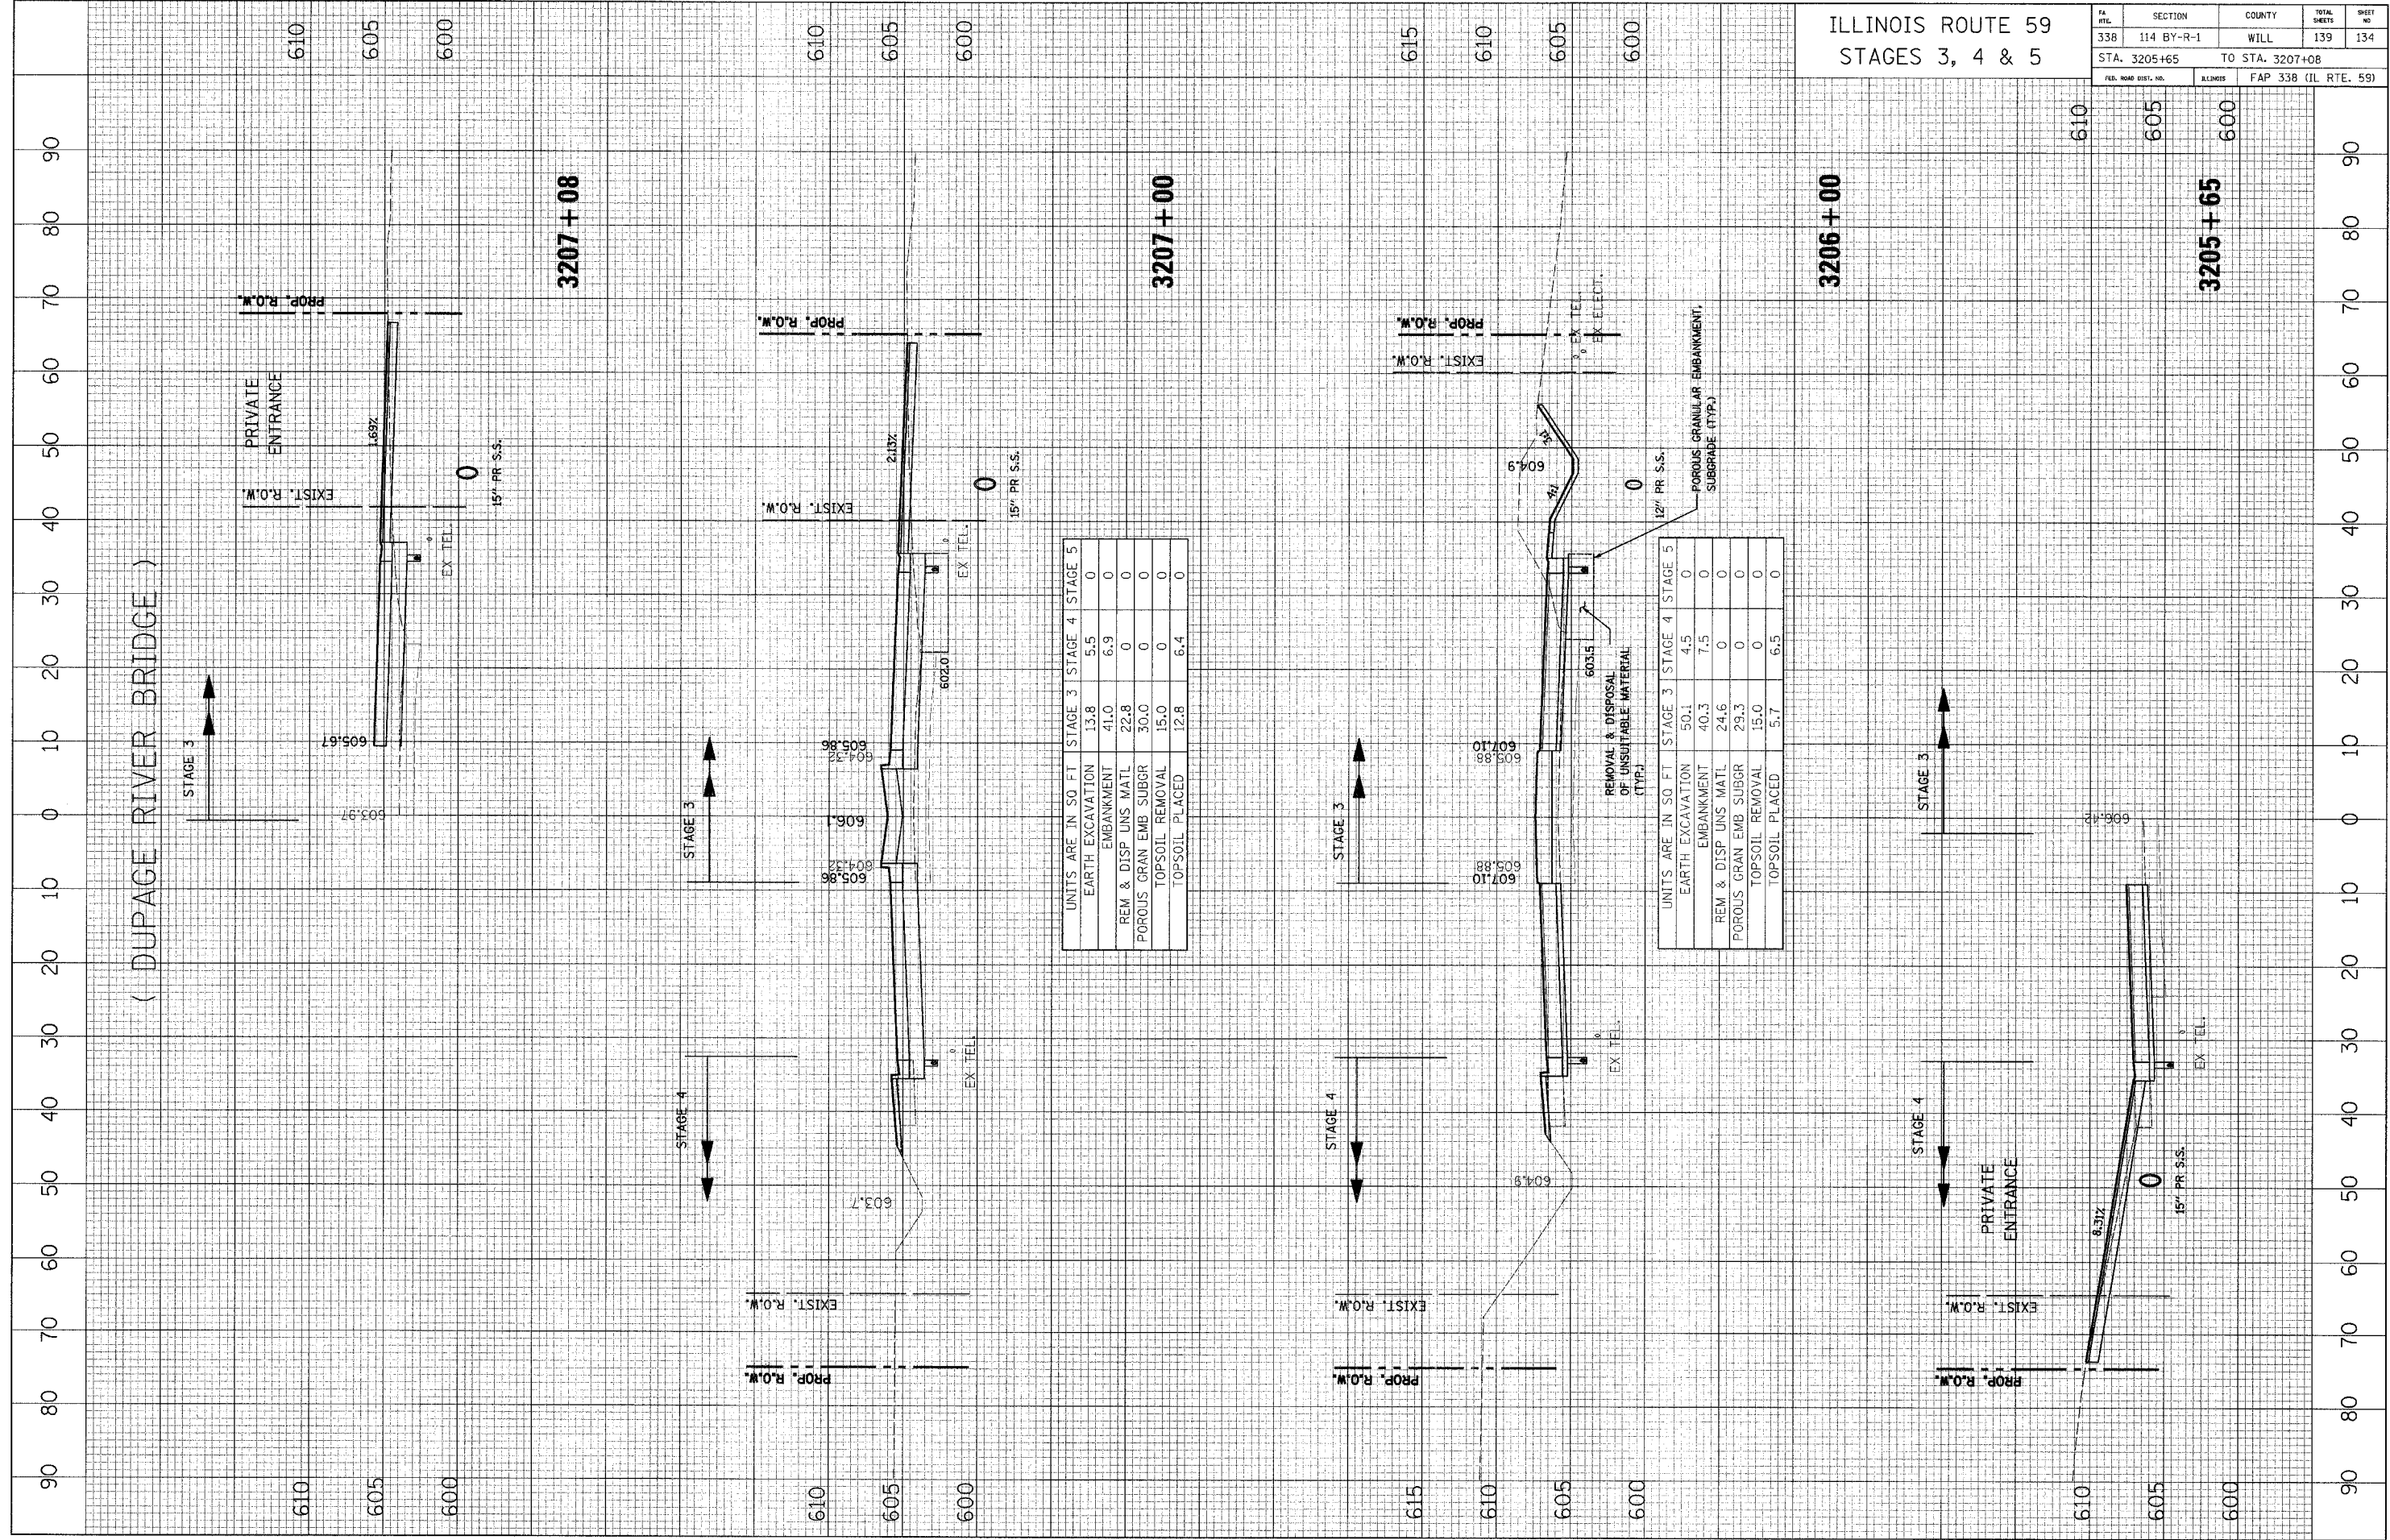

UNITS ARE IN SQ. FT.

	STAGE 3	STAGE 4	STAGE 5
EARTH EXCAVATION	13.8	5.5	0
EMBANKMENT	41.0	6.9	0
REM & DISP UNS MATL	22.8	0	0
POROUS GRAN EMB SUBGR	30.0	0	0
TOPSOIL REMOVAL	15.0	0	0
TOPSOIL PLACED	12.8	6.4	0

UNITS ARE IN SQ. FT.

	STAGE 3	STAGE 4	STAGE 5
EARTH EXCAVATION	50.1	4.5	0
EMBANKMENT	40.3	7.5	0
REM & DISP UNS MATL	24.6	0	0
POROUS GRAN EMB SUBGR	29.3	0	0
TOPSOIL REMOVAL	15.0	0	0
TOPSOIL PLACED	5.7	6.5	0

FA RTG.	SECTION	COUNTY	TOTAL SHEETS	SHEET NO.
338	114 BY-R-1	WILL	139	134
STA. 3205+65		TO STA. 3207+08		
FED. ROAD DIST. NO.	ALINEAS	FAP 338 (IL RTE. 59)		