


CROSS SECTION SURVEYED BY DATE
 SECTION PLOTTED BY DATE
 NOTE BOOK NO. _____
 FT. OF WAY CHECKED _____
 CAD FILE NAME _____

CROSS SECTION SURVEYED BY DATE
 SECTION PLOTTED BY DATE
 NOTE BOOK NO. _____
 FT. OF WAY CHECKED _____
 CAD FILE NAME _____

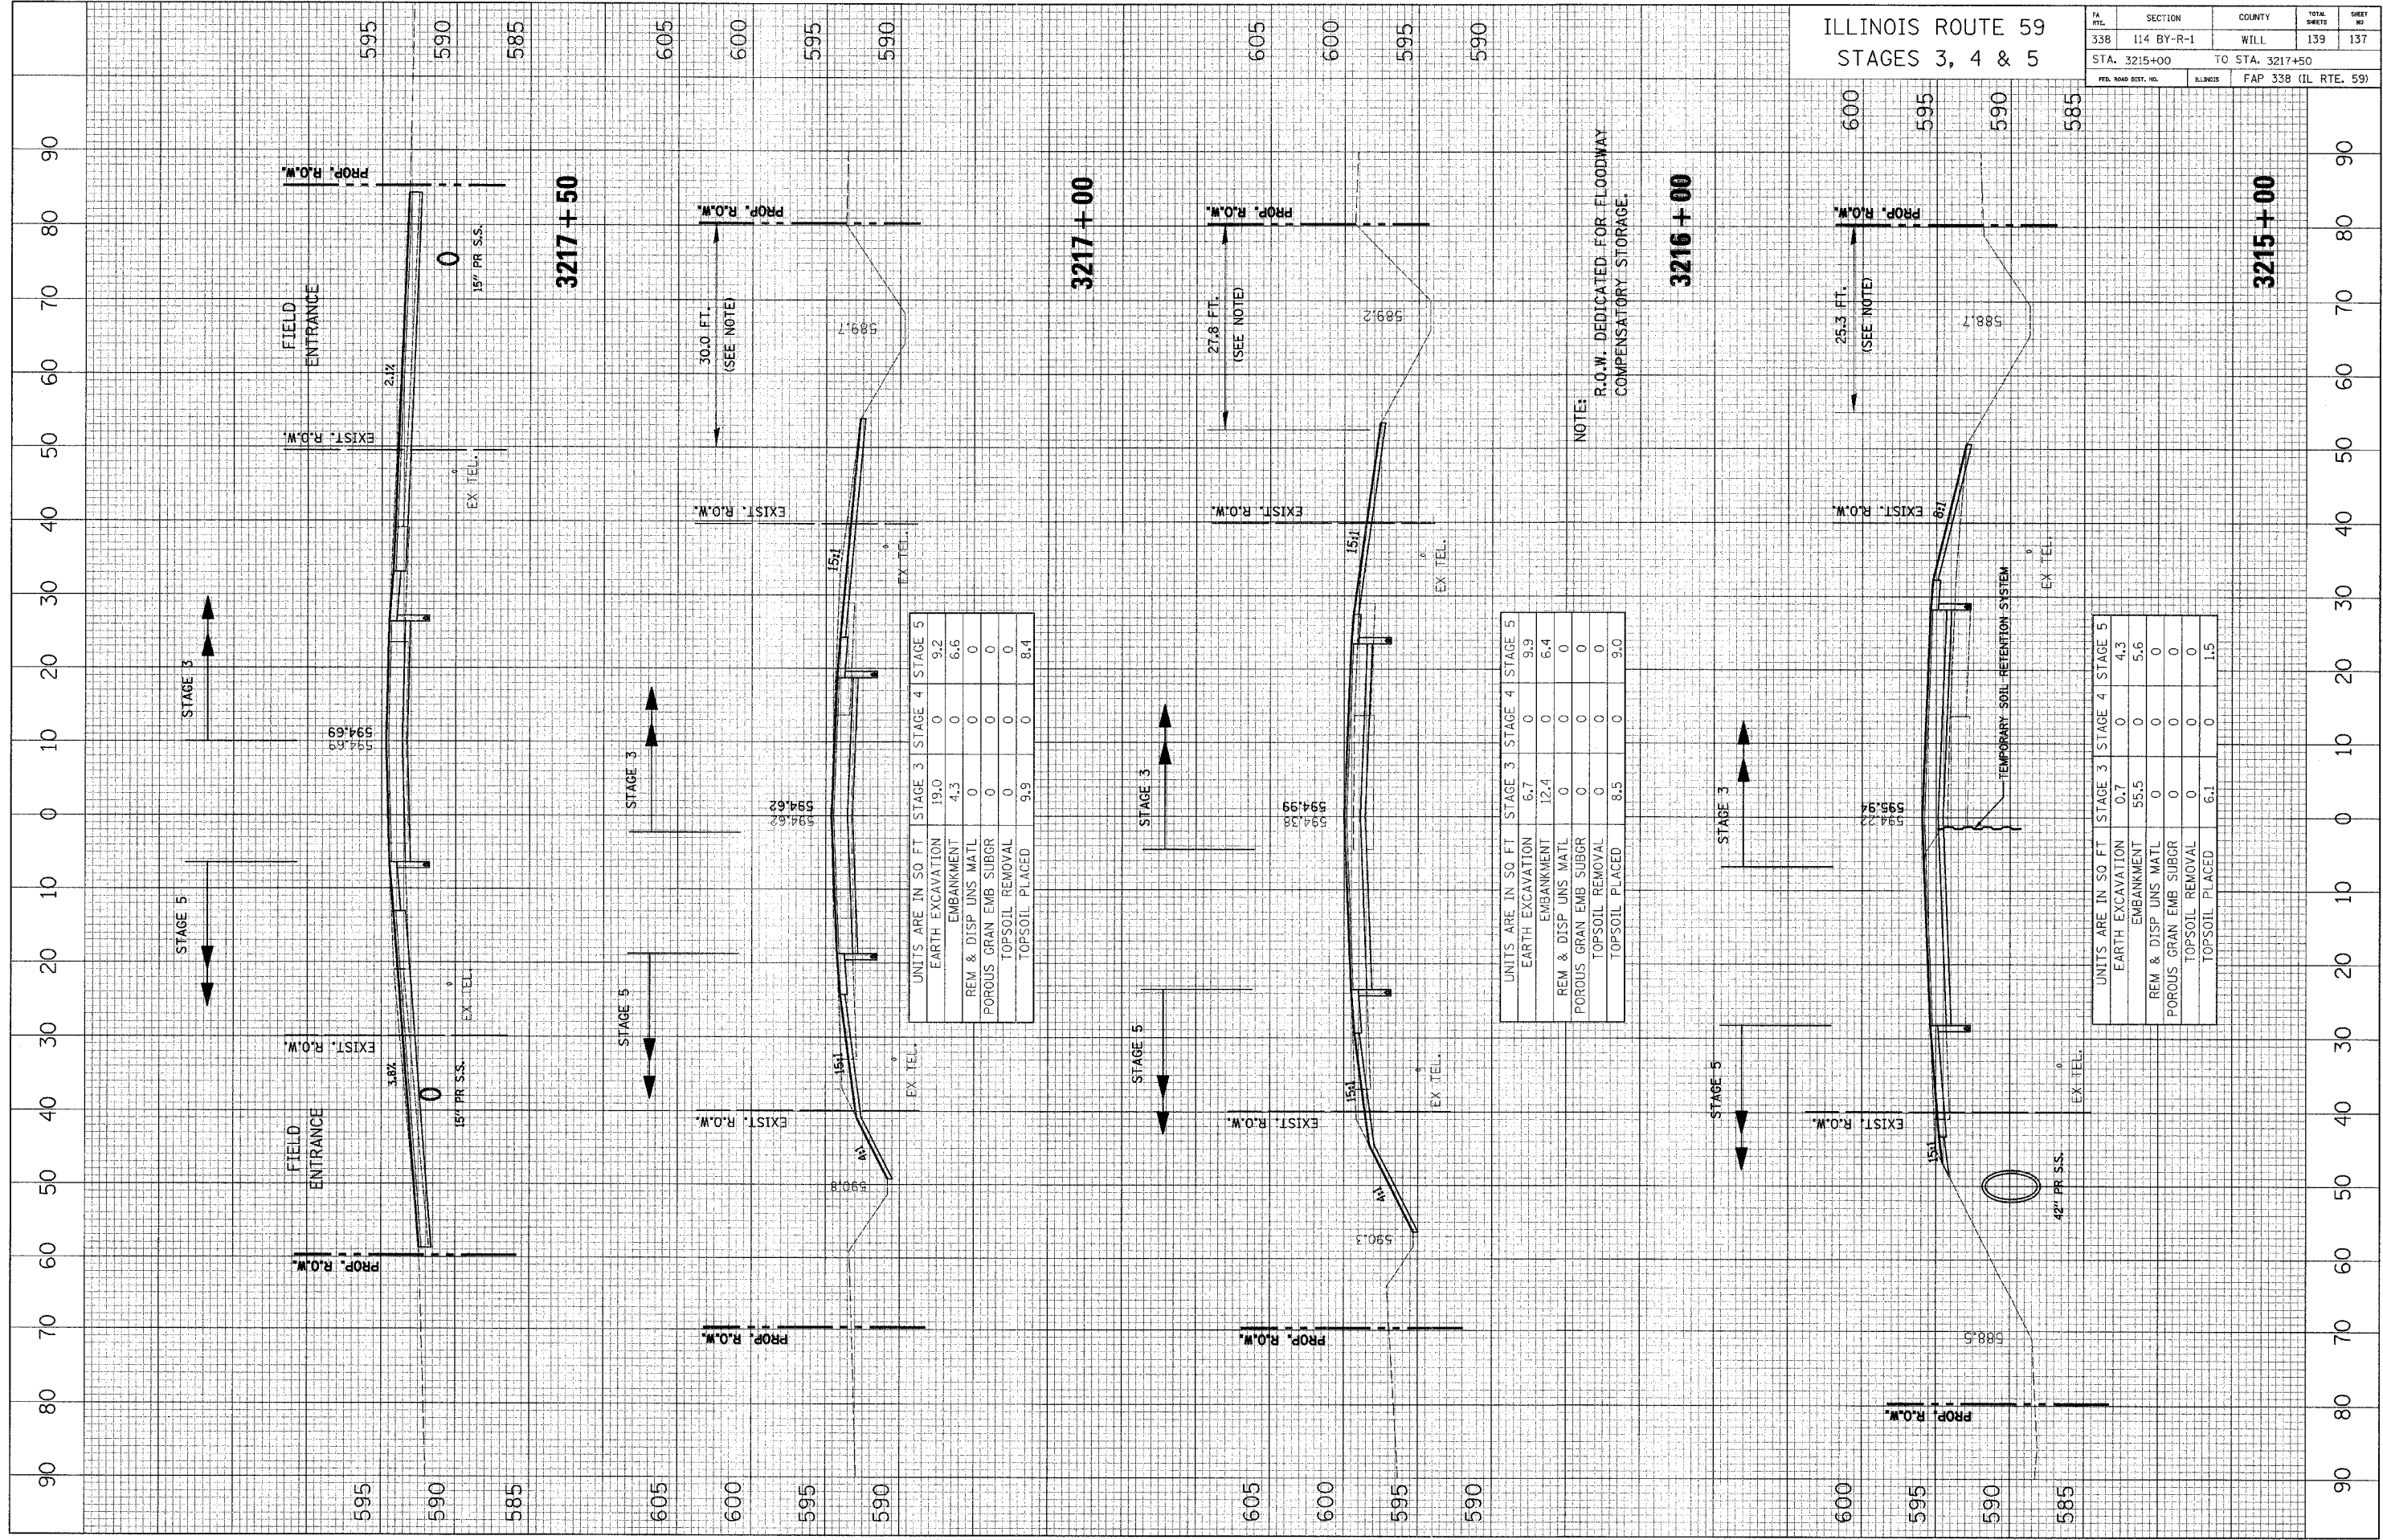

ILLINOIS ROUTE 59		COUNTY		TOTAL SHEETS	SHEET NO.
STAGES 3, 4 & 5		WILL		139	137
STA. 3215+00			TO STA. 3217+50		
FAP 338 (IL RTE. 59)					

UNITS ARE IN SQ FT

	STAGE 3	STAGE 4	STAGE 5
EARTH EXCAVATION	19.0	0	9.2
EMBANKMENT	4.3	0	6.6
REM & DISP UNS MATL	0	0	0
POROUS GRAN EMB SUBCR	0	0	0
TOPSOIL REMOVAL	0	0	0
TOPSOIL PLACED	9.9	0	8.4

UNITS ARE IN SQ FT

	STAGE 3	STAGE 4	STAGE 5
EARTH EXCAVATION	6.7	0	9.9
EMBANKMENT	12.4	0	6.4
REM & DISP UNS MATL	0	0	0
POROUS GRAN EMB SUBCR	0	0	0
TOPSOIL REMOVAL	0	0	0
TOPSOIL PLACED	8.5	0	9.0

UNITS ARE IN SQ FT

	STAGE 3	STAGE 4	STAGE 5
EARTH EXCAVATION	0.7	0	4.3
EMBANKMENT	55.5	0	5.6
REM & DISP UNS MATL	0	0	0
POROUS GRAN EMB SUBCR	0	0	0
TOPSOIL REMOVAL	0	0	0
TOPSOIL PLACED	6.1	0	1.5

NOTE:
 R.O.W. DEDICATED FOR FLOODWAY
 COMPENSATORY STORAGE.