


CROSS SECTION SURVEYED BY DATE  
 SECTION PLOTTED CHECKED  
 NOTE BOOK NO. OF WAY CHECKED  
 NO. CAD FILE NAME

CROSS SECTION SURVEYED BY DATE  
 SECTION PLOTTED CHECKED  
 NOTE BOOK NO. OF WAY CHECKED  
 NO. STRUCTURE NOTATION/NO. CHKD

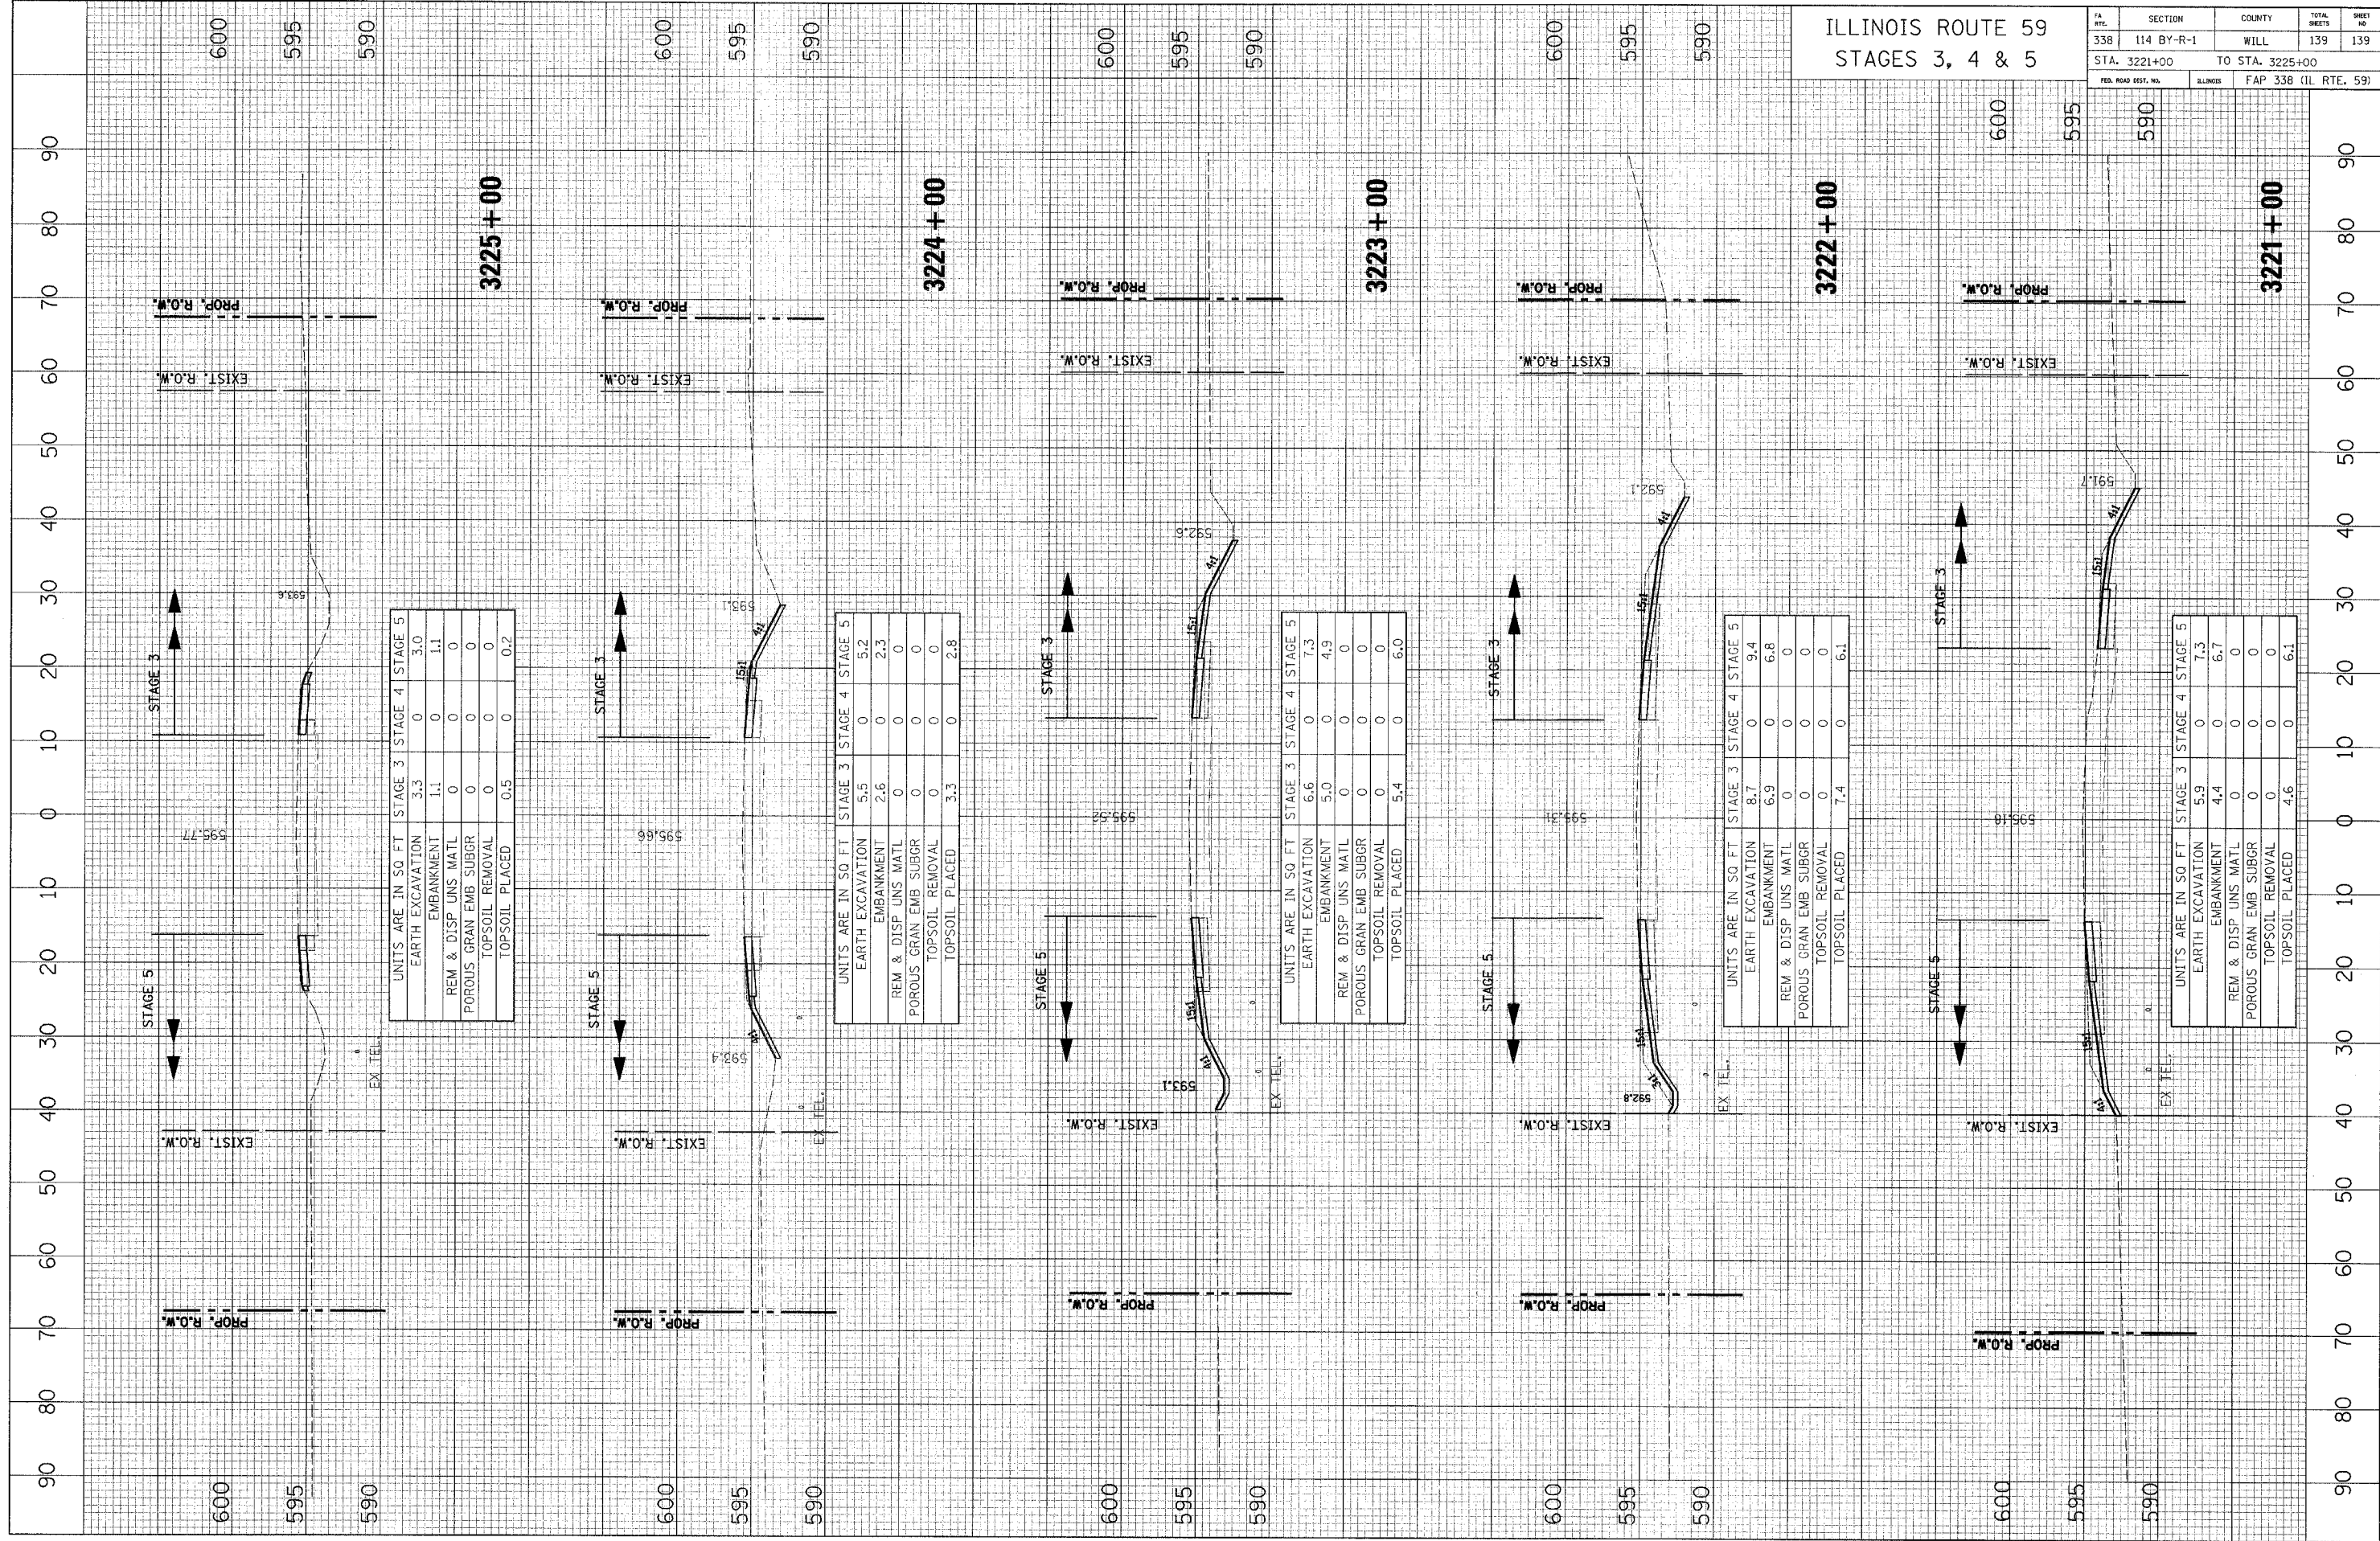

ILLINOIS ROUTE 59  
 STAGES 3, 4 & 5

TA	SECTION	COUNTY	TOTAL SHEETS	SHEET NO.
338	114 BY-R-1	WILL	139	139
STA. 3221+00		TO STA. 3225+00		
FED. ROAD DIST. NO.		ALLIANCE	FAP 338 (IL RTE. 59)	

3225+00

UNITS ARE IN SQ. FT.	STAGE 3	STAGE 4	STAGE 5
EARTH EXCAVATION	3.3	0	3.0
EMBANKMENT	1.1	0	1.1
REM & DISP UNS MATL	0	0	0
POROUS GRAN EMB SUBGR	0	0	0
TOPSOIL REMOVAL	0	0	0
TOPSOIL PLACED	0.5	0	0.2

3224+00

UNITS ARE IN SQ. FT.	STAGE 3	STAGE 4	STAGE 5
EARTH EXCAVATION	5.5	0	5.2
EMBANKMENT	2.6	0	2.3
REM & DISP UNS MATL	0	0	0
POROUS GRAN EMB SUBGR	0	0	0
TOPSOIL REMOVAL	0	0	0
TOPSOIL PLACED	3.3	0	2.8

3223+00

UNITS ARE IN SQ. FT.	STAGE 3	STAGE 4	STAGE 5
EARTH EXCAVATION	6.6	0	7.3
EMBANKMENT	5.0	0	4.9
REM & DISP UNS MATL	0	0	0
POROUS GRAN EMB SUBGR	0	0	0
TOPSOIL REMOVAL	0	0	0
TOPSOIL PLACED	5.4	0	6.0

3222+00

UNITS ARE IN SQ. FT.	STAGE 3	STAGE 4	STAGE 5
EARTH EXCAVATION	8.7	0	9.4
EMBANKMENT	6.9	0	6.8
REM & DISP UNS MATL	0	0	0
POROUS GRAN EMB SUBGR	0	0	0
TOPSOIL REMOVAL	0	0	0
TOPSOIL PLACED	7.4	0	6.1

3221+00

UNITS ARE IN SQ. FT.	STAGE 3	STAGE 4	STAGE 5
EARTH EXCAVATION	5.9	0	7.3
EMBANKMENT	4.4	0	6.7
REM & DISP UNS MATL	0	0	0
POROUS GRAN EMB SUBGR	0	0	0
TOPSOIL REMOVAL	0	0	0
TOPSOIL PLACED	4.6	0	6.1