



F.A.P. RTE.	SECTION	COUNTY	TOTAL SHEETS	SHEET NO.
353	23 RS-4	COOK	17	6
STA. 41+00		TO STA. 62+42.30		
FED. ROAD DIST. NO. 1 ILLINOIS FED. AID PROJECT				

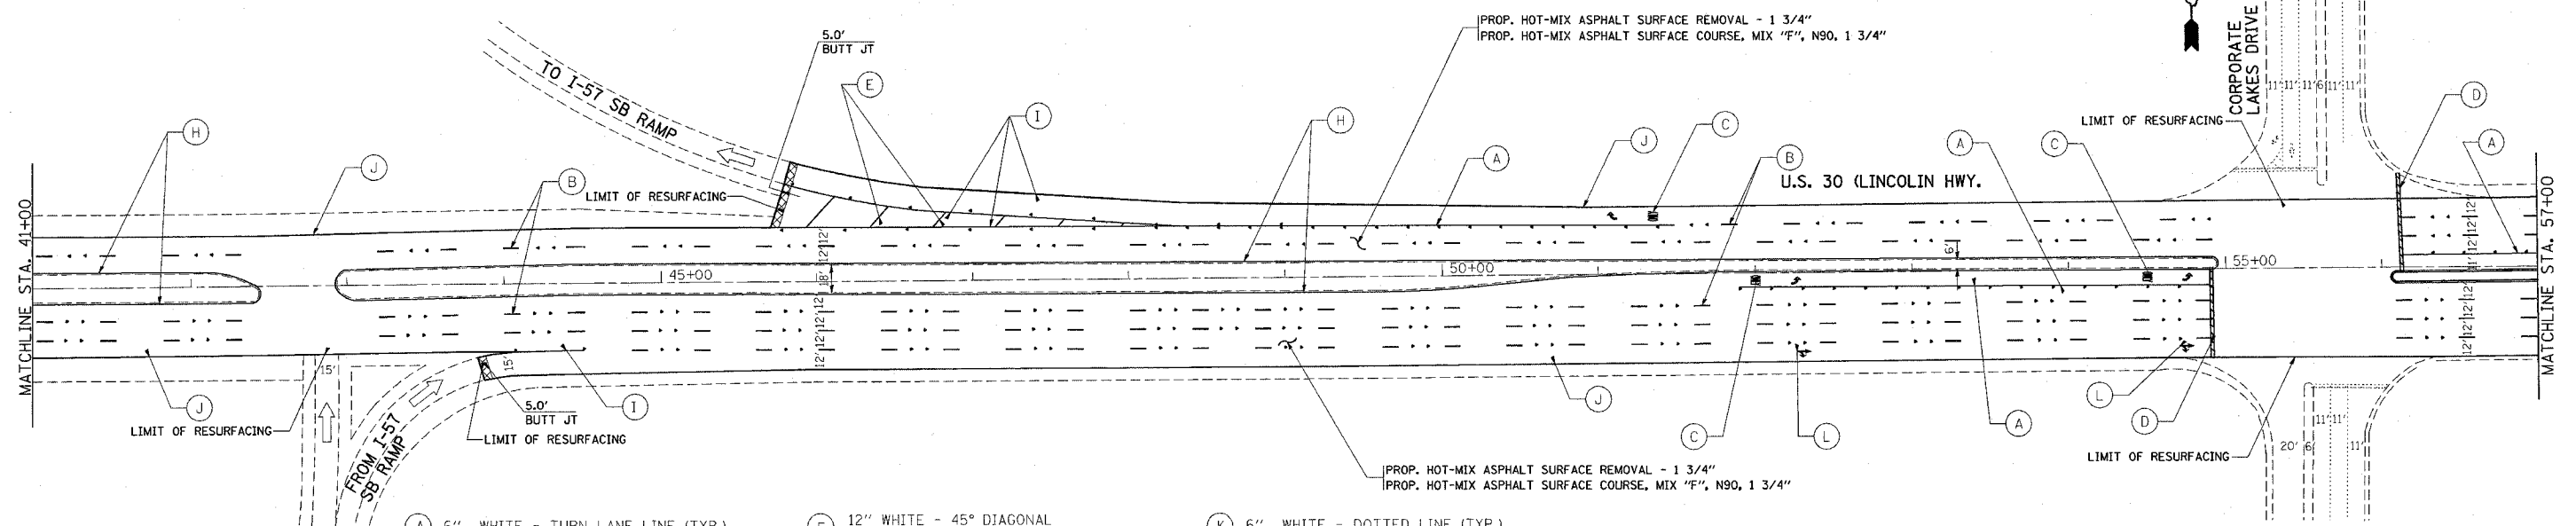

- (A) 6" WHITE - TURN LANE LINE (TYP.)
- (B) 4" WHITE - SKIP-DASH CENTERLINE (TYP.) (10' LINE/30' SPACE)
- (C) 8" WHITE - LETTERS & SYMBOLS (TYP.) (LEFT TURN ONLY, RIGHT TURN ONLY)
- (D) 24" SOLID WHITE - STOP & TRANSVERSE LINES (TYP.)
- (E) 12" WHITE - 45° DIAGONAL (30' C-C OR MINIMUM OF 5)
- (H) 4" YELLOW - MEDIAN EDGE LINE (TYP.)
- (I) 8" WHITE - SOLID LINE
- (J) 4" WHITE - EDGE LINE
- (K) 6" WHITE - DOTTED LINE (TYP.) (2' LINE/6' SPACE)
- (L) 8" WHITE - LETTERS & SYMBOLS (TYP.) (THRU LANE AND RIGHT TURN)

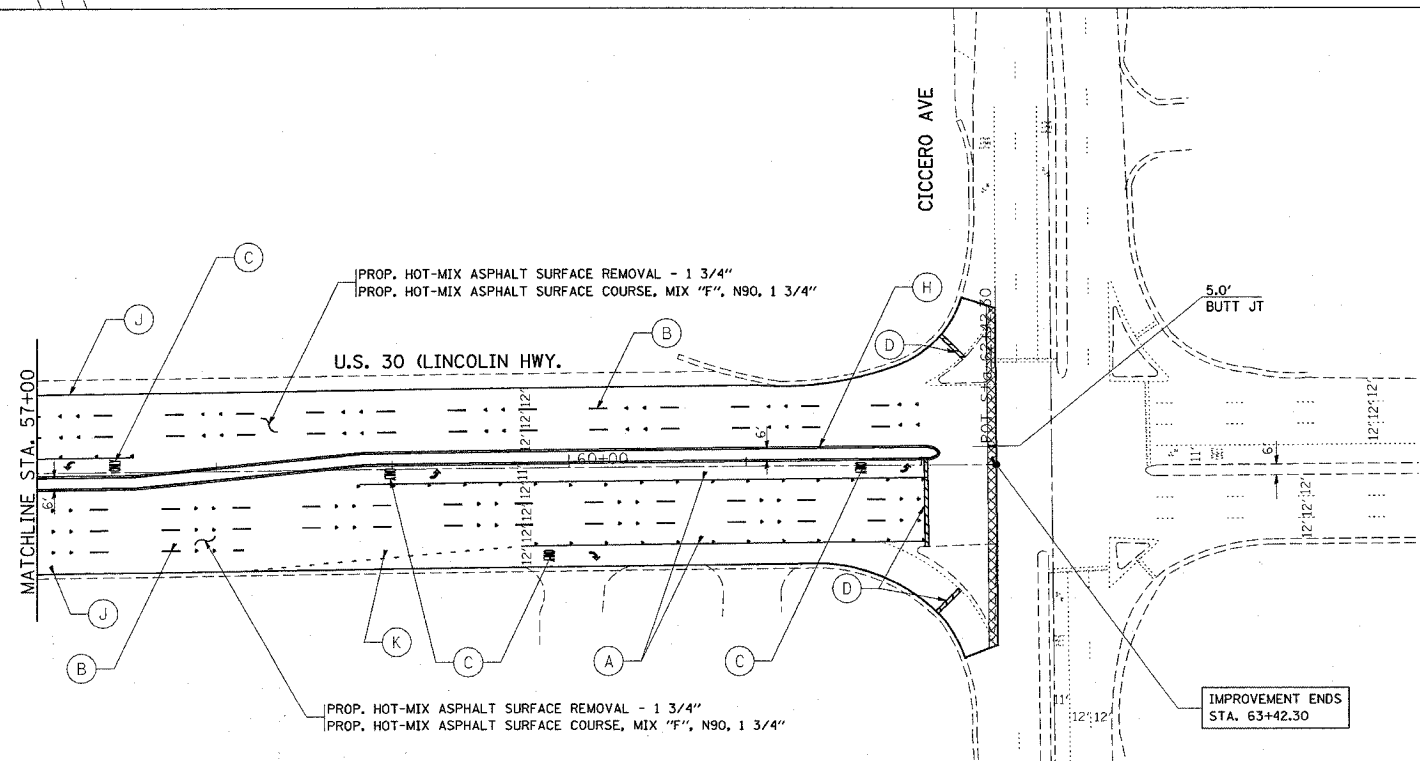

- (A) 6" WHITE - TURN LANE LINE (TYP.)
- (B) 4" WHITE - SKIP-DASH CENTERLINE (TYP.) (10' LINE/30' SPACE)
- (C) 8" WHITE - LETTERS & SYMBOLS (TYP.) (LEFT TURN ONLY, RIGHT TURN ONLY)
- (D) 24" SOLID WHITE - STOP & TRANSVERSE LINES (TYP.)
- (E) 12" WHITE - 45° DIAGONAL (30' C-C OR MINIMUM OF 5)
- (H) 4" YELLOW - MEDIAN EDGE LINE (TYP.)
- (I) 8" WHITE - SOLID LINE
- (J) 4" WHITE - EDGE LINE
- (K) 6" WHITE - DOTTED LINE (TYP.) (2' LINE/6' SPACE)
- (L) 8" WHITE - LETTERS & SYMBOLS (TYP.) (THRU LANE AND RIGHT TURN)

PLOT DATE = 9/22/2007  
 PLOT SCALE = 1/8" = 100'-0"  
 USER NAME = handannah

REVISIONS	
NAME	DATE

ILLINOIS DEPARTMENT OF TRANSPORTATION

ROADWAY PLANS

U.S. ROUTE 30  
(CENTRAL AVE. TO ILL 50 (CICERO AVE.))

SCALE: VERT. \_\_\_\_\_  
HORIZ. \_\_\_\_\_

DATE \_\_\_\_\_ DRAWN BY \_\_\_\_\_  
CHECKED BY \_\_\_\_\_

REV