


ROUTE	SECTION	COUNTY	TOTAL SHEETS	SHEET NUMBER
FAP 344	540 R-PCC-PP-1	COOK	19	5

CONTRACT 60C41

IL ROUTE 83
EXISTING AND PROPOSED
TYPICAL SECTION

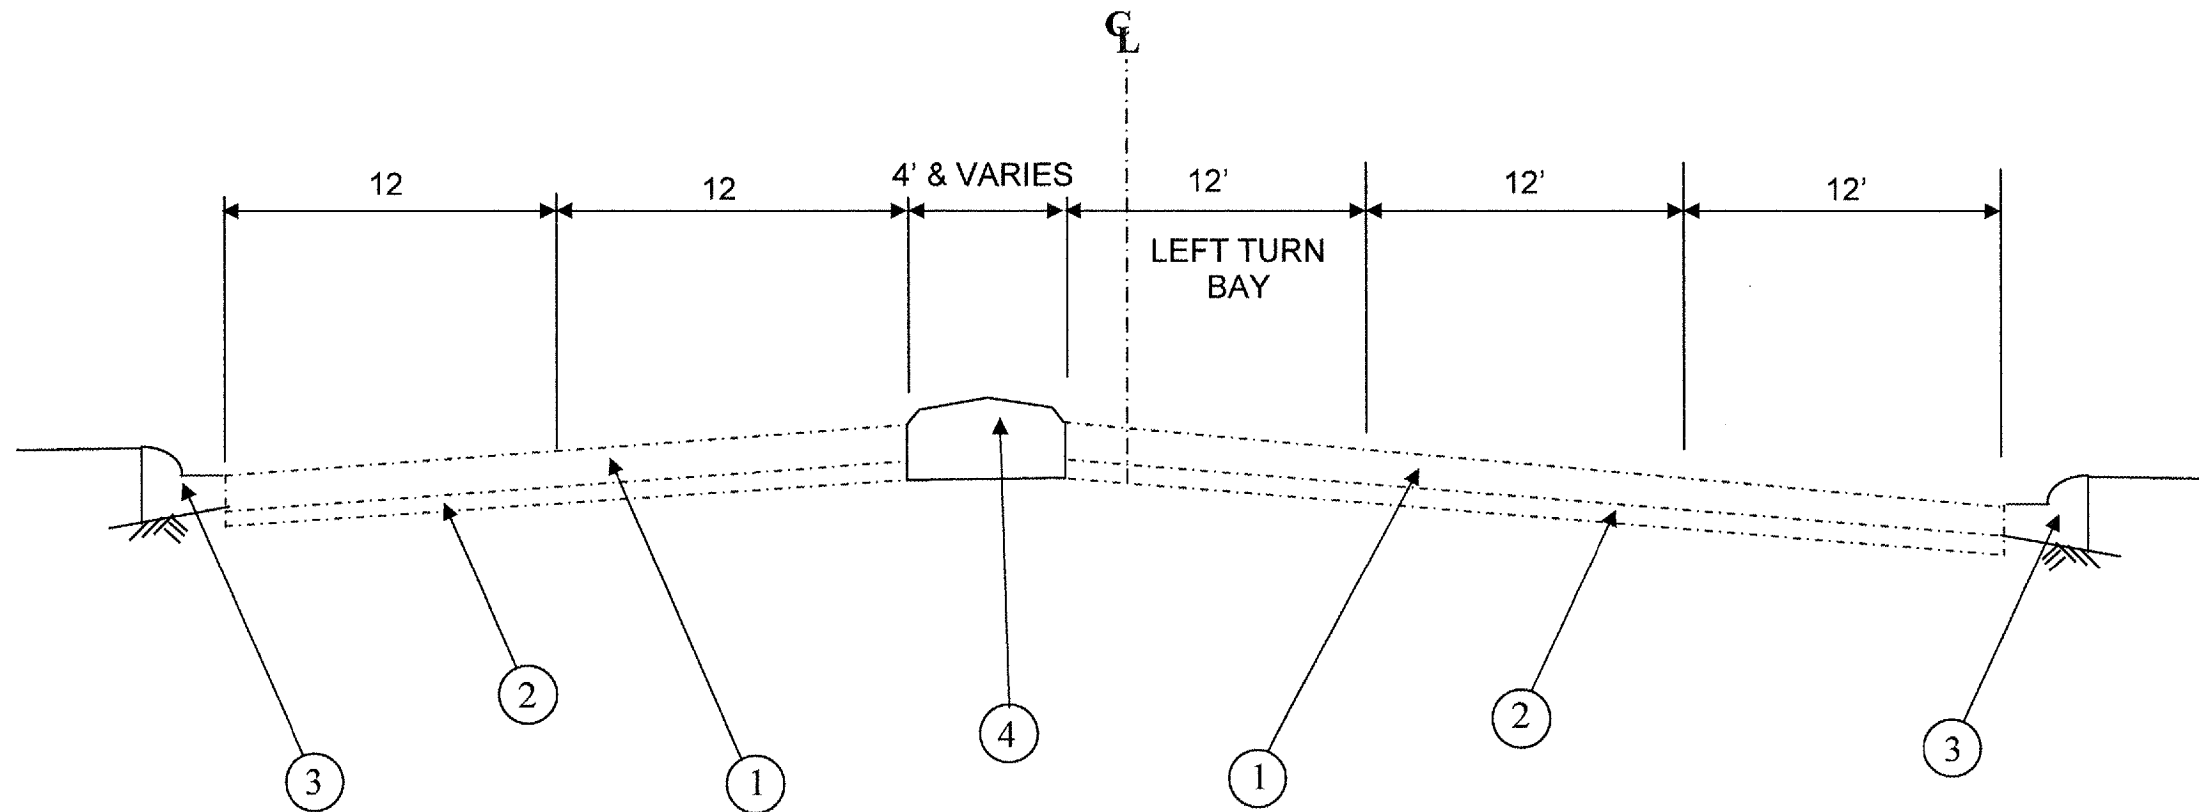

1. EXISTING P.C.C. PAVEMENT, 10"
2. EXISTING SUB-BASE, 6"
3. EXISTING CURB AND GUTTER, TYPE B-6.24
4. EXISTING CORRUGATED MEDIAN

ILLINOIS DEPARTMENT OF TRANSPORTATION
IL ROUTE 83 (OAKTON ST.)
TYPICAL SECTION