


F.A.U. RTE.	SECTION	COUNTY	TOTAL SHEETS	SHEET NO.
2678	N-7-5-1-1	COOK	18	8
STA.		TO STA.		
FED. ROAD DIST. NO.		ILLINOIS	FED. AID PROJECT	

CONTRACT NO. 60C45

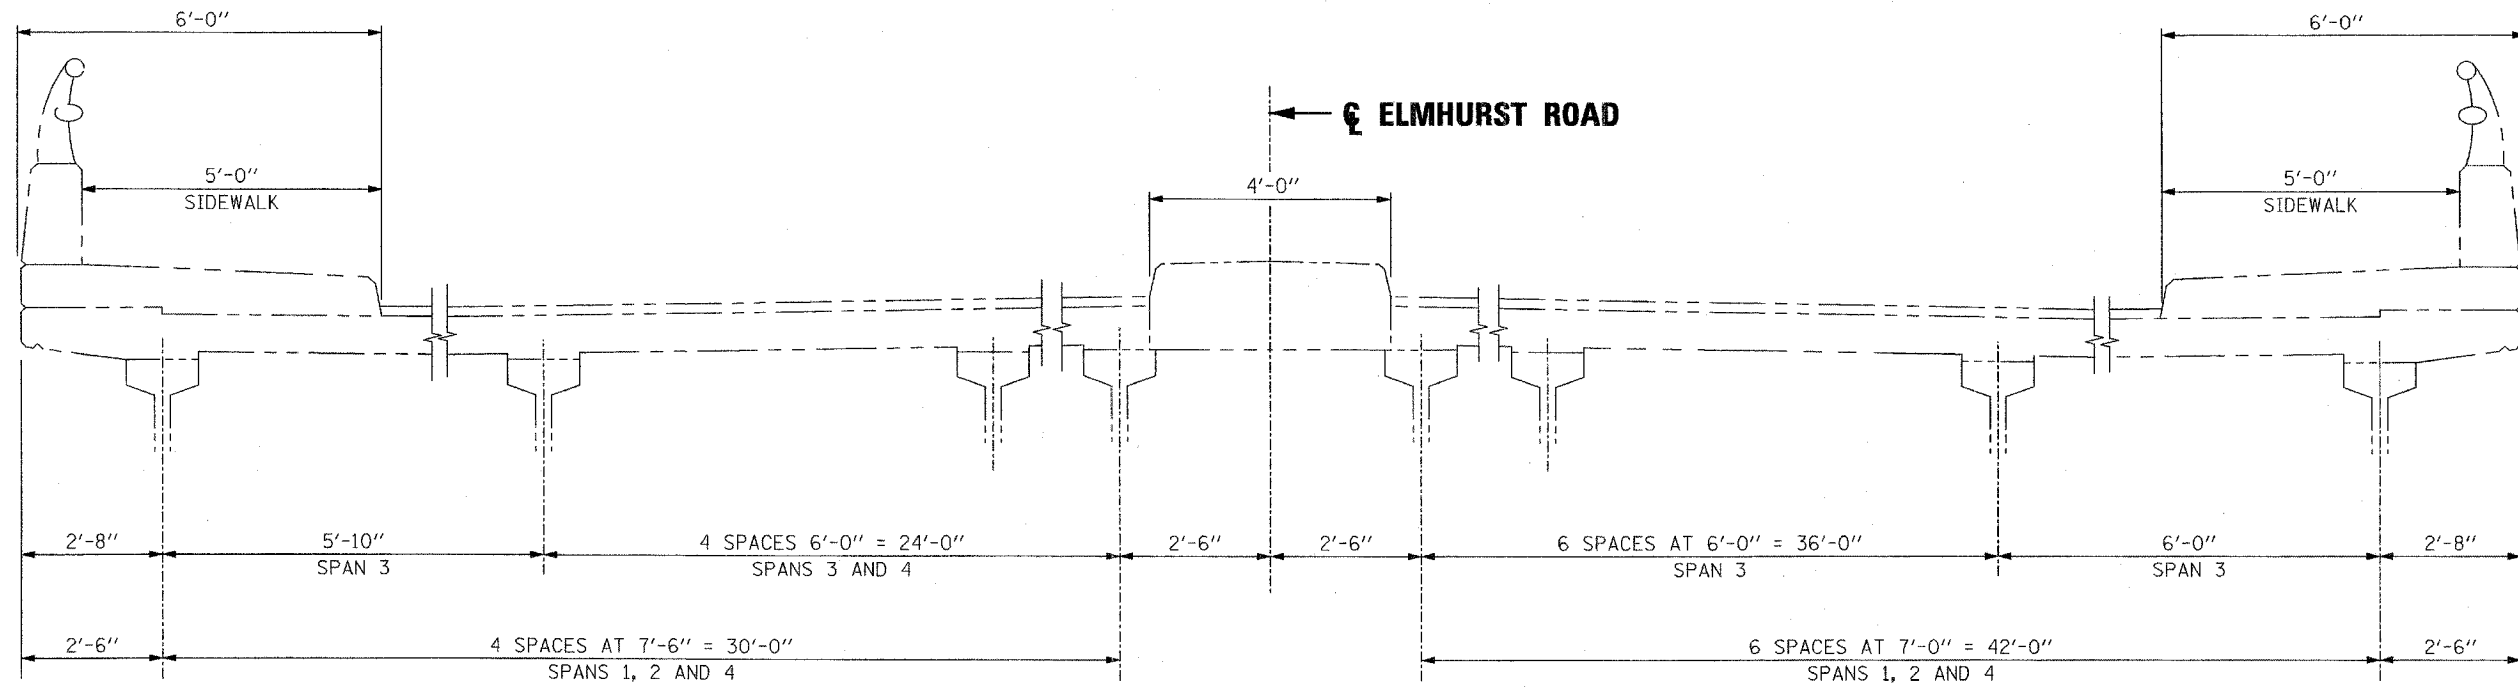

EXISTING TYPICAL CROSS SECTION

FOR INFORMATION ONLY

REVISIONS	
NAME	DATE

ILLINOIS DEPARTMENT OF TRANSPORTATION
 DECK CROSS SECTION
 F.A.U. RTE. 2678/ELMHURST ROAD
 OVER
 NORTHWEST TOLLWAY (I-90)
 STRUCTURE NO. 016-0678

SCALE: NONE
 DATE: JULY 25, 2007
 DRAWN BY: F.M.
 CHECKED BY: B.N.S.

CHRISTIAN-ROGE & ASSOC., INC.
 CHICAGO ILLINOIS

I:\projects\016-0678\sheet\016-0678-11.dwg 7/25/2007 12:52:11 PM