



ROUTE	SECTION	COUNTY	TOTAL SHEETS	SHEET NUMBER
FAI 55	0507-635K-I	COOK	8	6

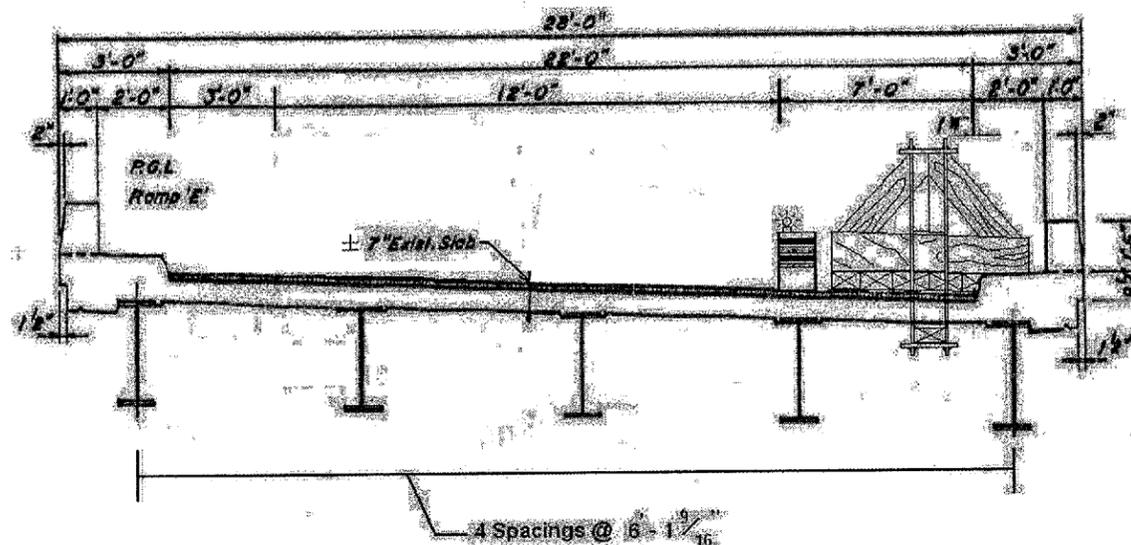

*Reduce Lane width per TC-17 Traffic Control Details For Freeway Shoulder Closures, Partial Ramp Closure

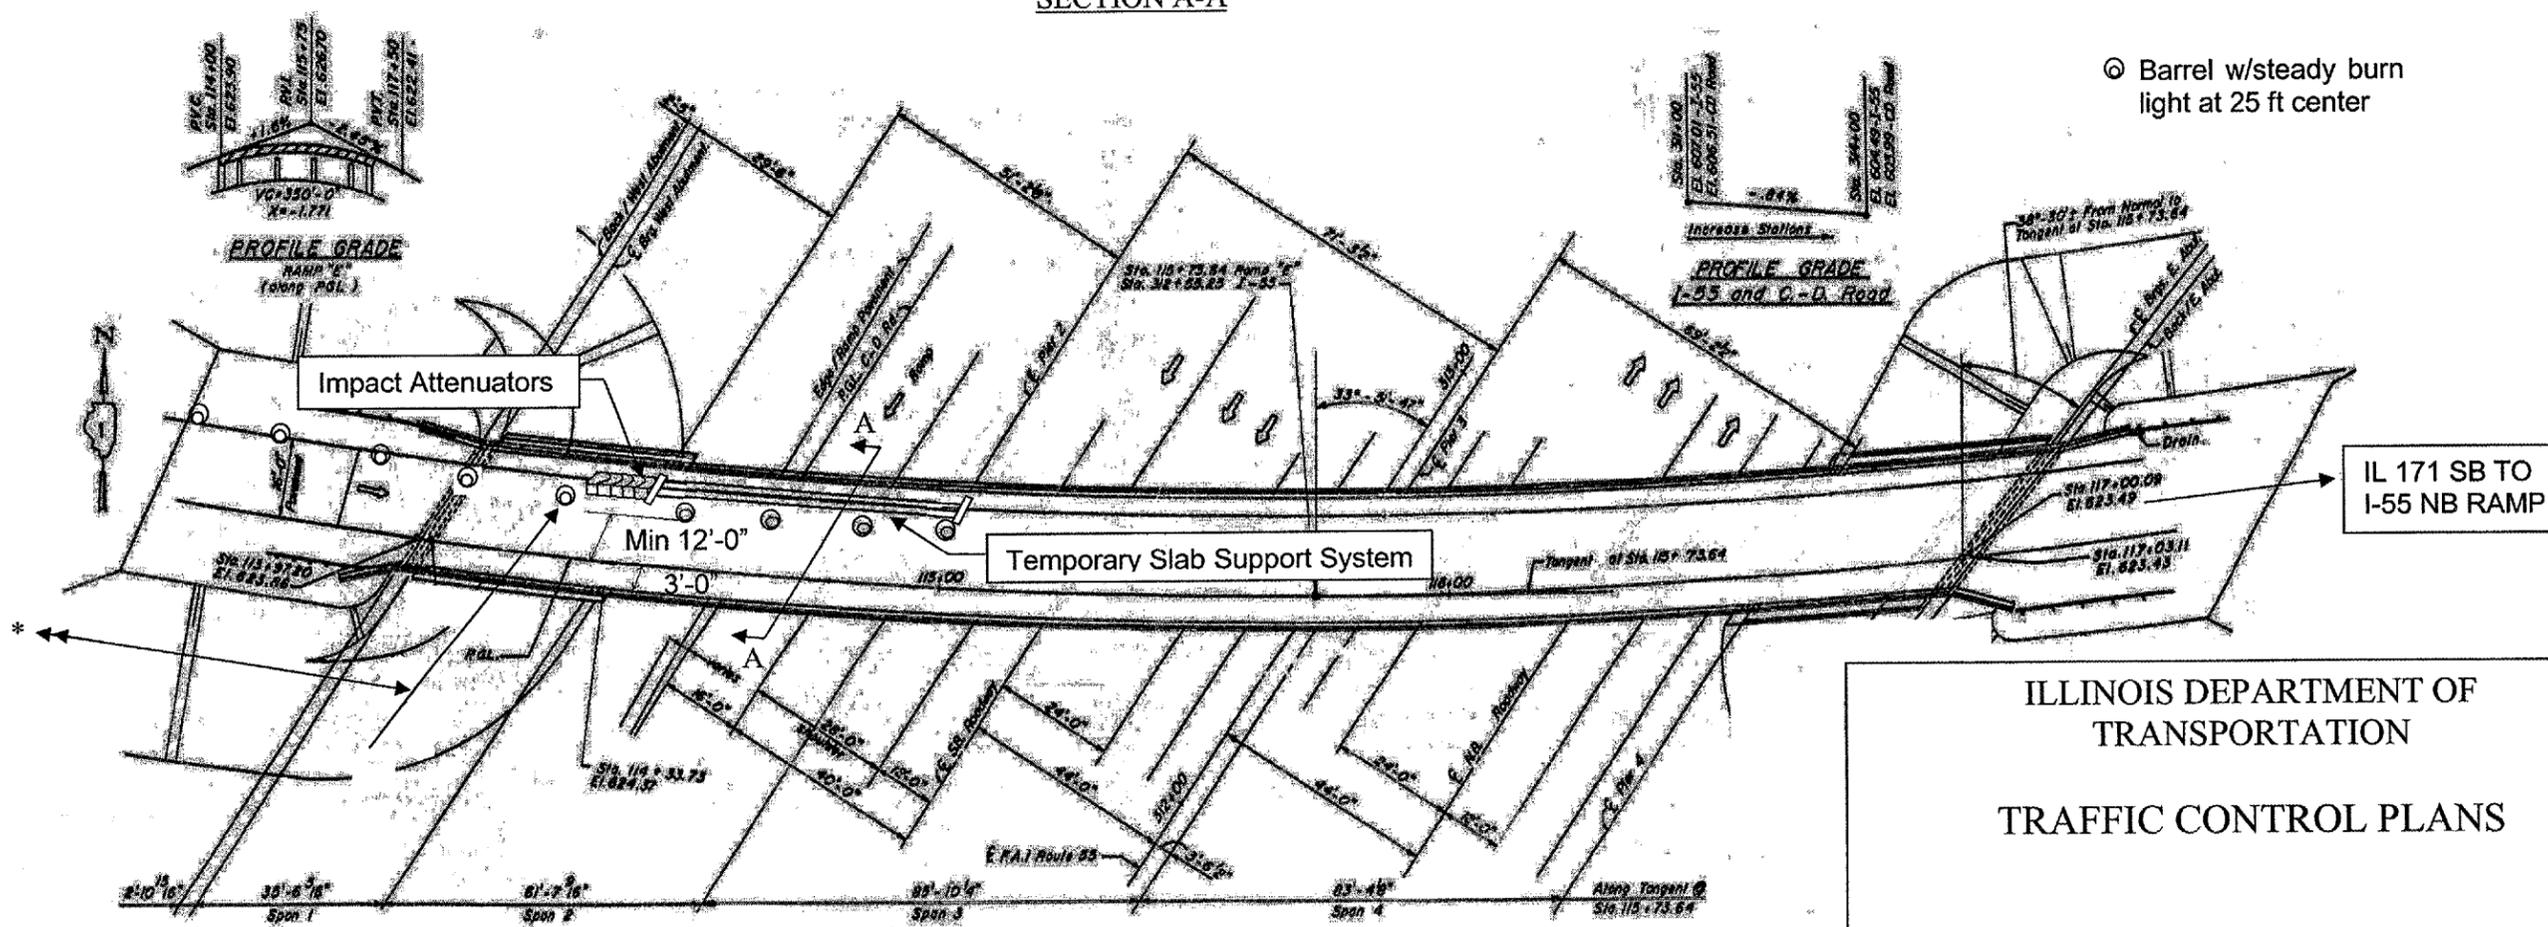

ILLINOIS DEPARTMENT OF
TRANSPORTATION
TRAFFIC CONTROL PLANS