

F.A.P. RTE.	SECTION	COUNTY	TOTAL SHEETS	SHEET NO.
* 2007-014DM	LAKE&DU	PAGE	18	7
STA.	TO STA.			
FED. ROAD DIST. NO.	ILLINOIS	FED. AID PROJECT		
* F.A.P. 337 * F.A.P. 432 * F.A.P. 870	CONTRACT NO. 60C51			




BUILDING #5

BUILDING #6

BUILDING #7

REMOVAL ITEMS:

- BUILDING REMOVAL
- DRIVEWAY PAVEMENT REMOVAL
- R = RESIDENTIAL BUILDING

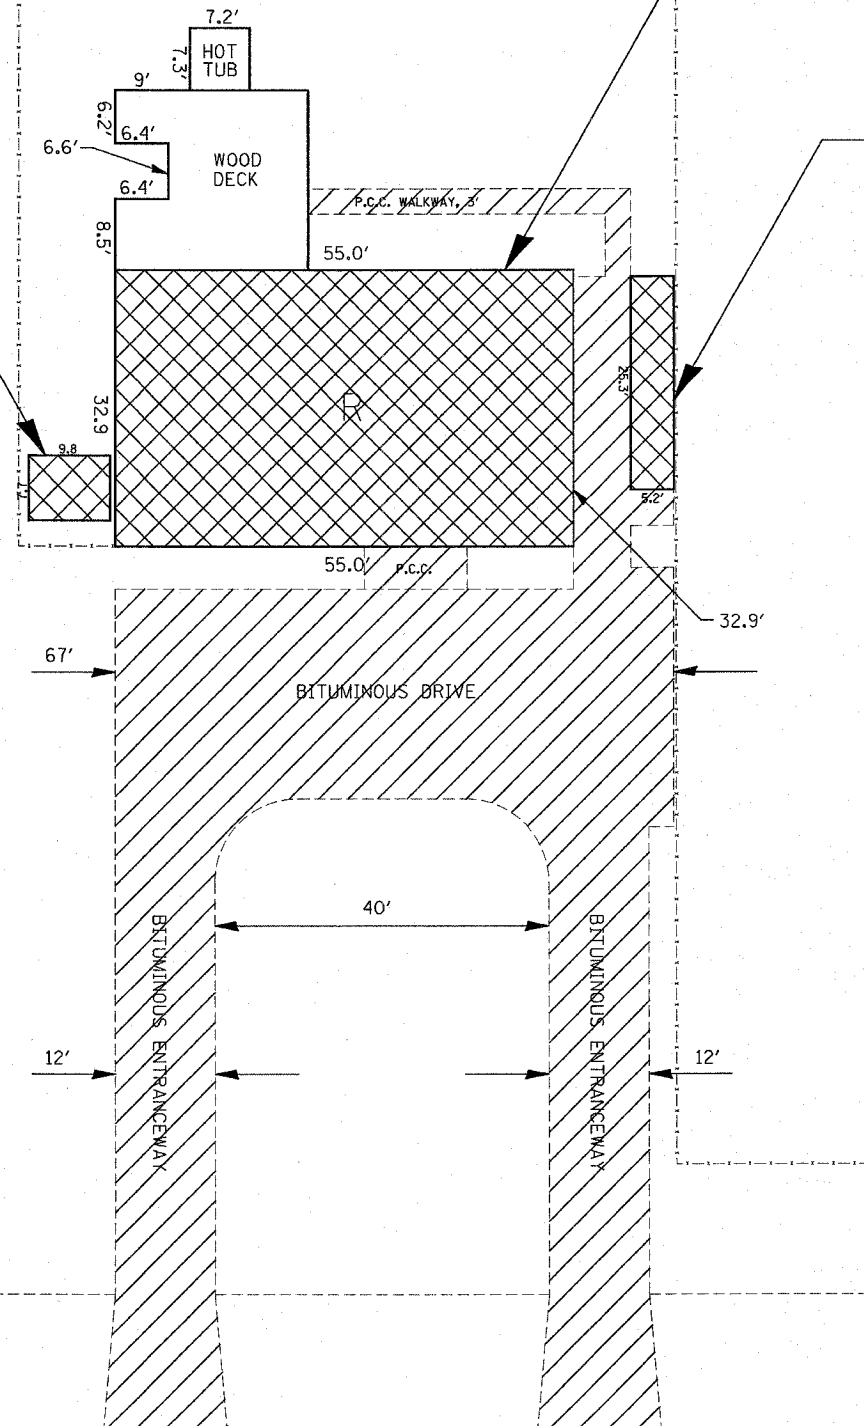

IL. 53 (S. COLUMBUS AVE.)

REVISIONS	
NAME	DATE

ILLINOIS DEPARTMENT OF TRANSPORTATION
 DEMOLITION PLAN
 LOCATION 3:
 F.A.P. RTE. 870 (IL. 53)
 AT 22W376 S. COLUMBUS AVE.
 IN GLEN ELLYN

SCALE: VERT. _____
 HORIZ. _____
 DATE _____

DRAWN BY: P. STEED
 CHECKED BY _____