

F.A.I.D. RTE.	SECTION	COUNTY	TOTAL SHEETS	SHEET NO.
3597	07101-1	COOK	11	9
STA.		TO STA.		
FED. ROAD DIST. NO.		ILLINOIS FED. AID PROJECT		

DETOUR M4-8(O) 3015



M5-1R (O) 3018



M6-3 (O) 3018




M6-1(O) 3018



M5-1L (O) 3018



M6-1(O) 3018

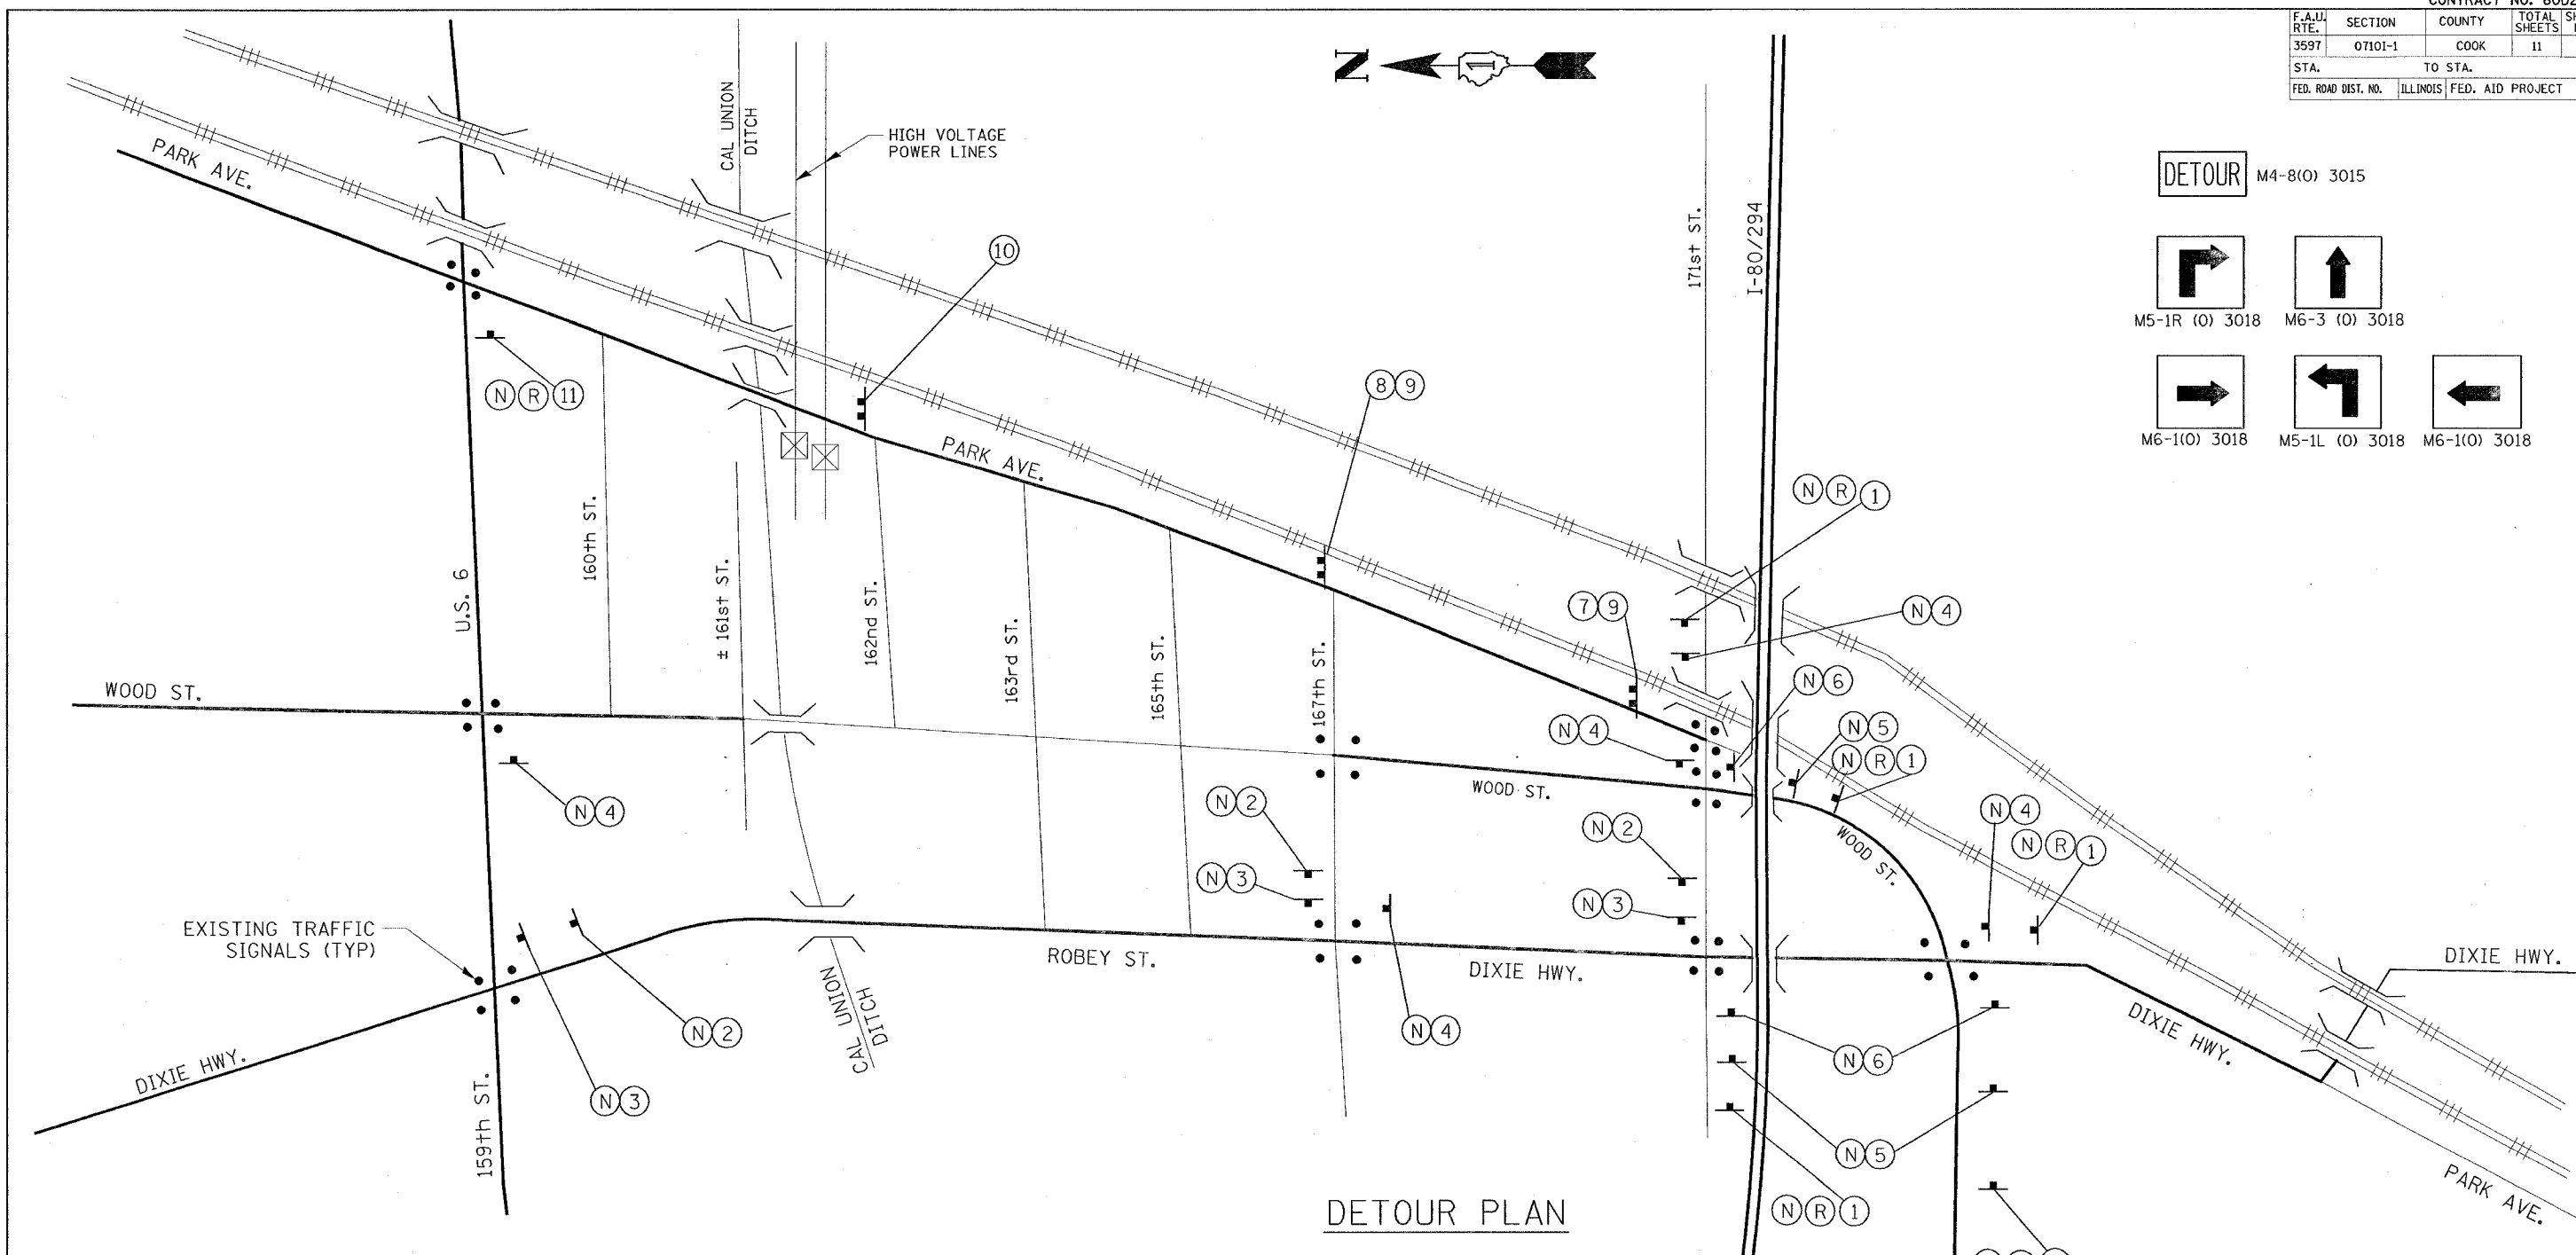

DETOUR PLAN

(R) PARK AVE	DETOUR	DETOUR	DETOUR	DETOUR	DETOUR	(7) ROAD CLOSED 1 MILE AHEAD LOCAL TRAFFIC ONLY R11-3 6030	(10) ROAD CLOSED R11-2 4830
(N) NORTH M3-1 2412	(R) [Right Turn]	(R) [Right Arrow]	(R) [Up Arrow]	(R) [Left Turn]	(R) [Left Arrow]	(8) ROAD CLOSED TO THRU TRAFFIC R11-4 6030	(11) END DETOUR M4-8a
(1) DETOUR AHEAD W20-2(O) 48	(2)	(3)	(4)	(5)	(6)	(9) [Left Arrow] DETOUR M4-1L(O) 4818	

SIGN
 TYPE III BARRICADES (2 OR MORE) W/ STEADY BURN LIGHTS;
 SIGNS (7), (8), (9) & (10) TO BE MOUNTED ABOVE TYPE III BARRICADE

REVISIONS		ILLINOIS DEPARTMENT OF TRANSPORTATION	
NAME	DATE		

**PROPOSED DETOUR PLAN
PARK AVE.**

SCALE: VERT. NONE
 HORIZ. DATE 9/17/2007

DRAWN BY
 CHECKED BY

PLOT DATE = 9/17/2007
 PLOT SCALE = 50:1
 USER NAME = mitchell