



STATE OF ILLINOIS  
DEPARTMENT OF TRANSPORTATION

ROUTE NO.	SECTION	COUNTY	TOTAL SHEETS	SHEET NO.	SHEET NO. 10 10 SHEETS
FAP 370	01031-2	COOK	27	18	
FED. ROAD DIST. NO. 7	ILL. HIGHWAY	FED. AID PROJECT			


Contract # 62362

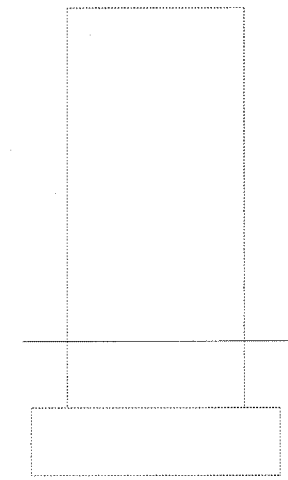


WEST WINGWALL

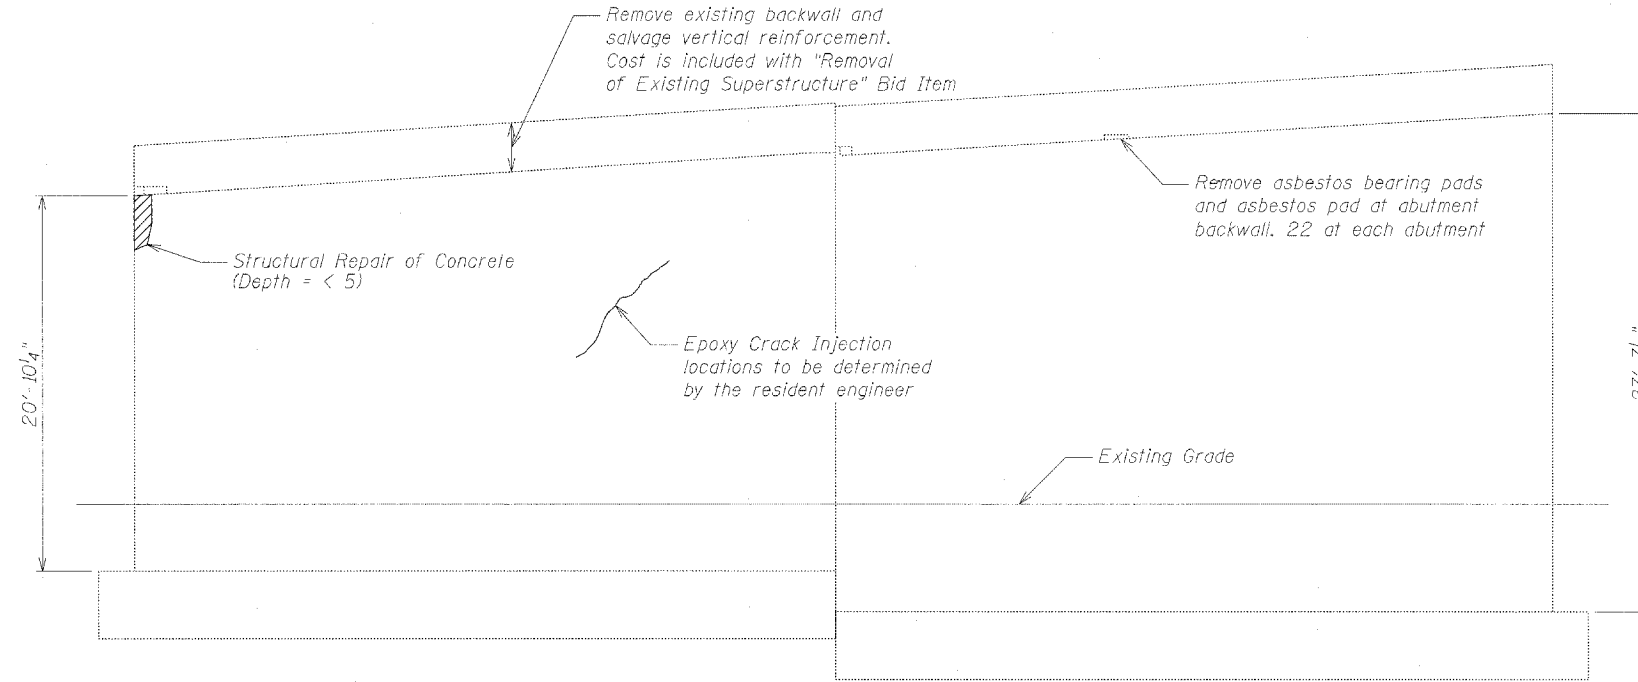


NORTH ABUTMENT

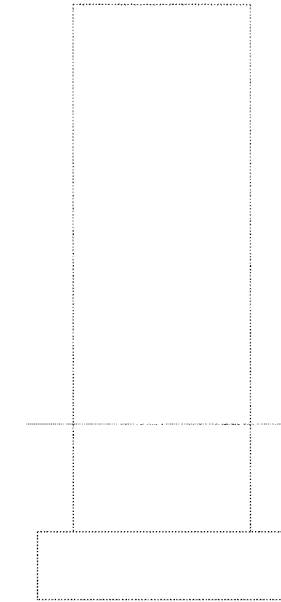


EAST WINGWALL

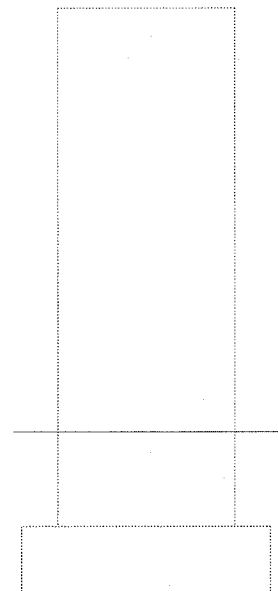

EAST WINGWALL

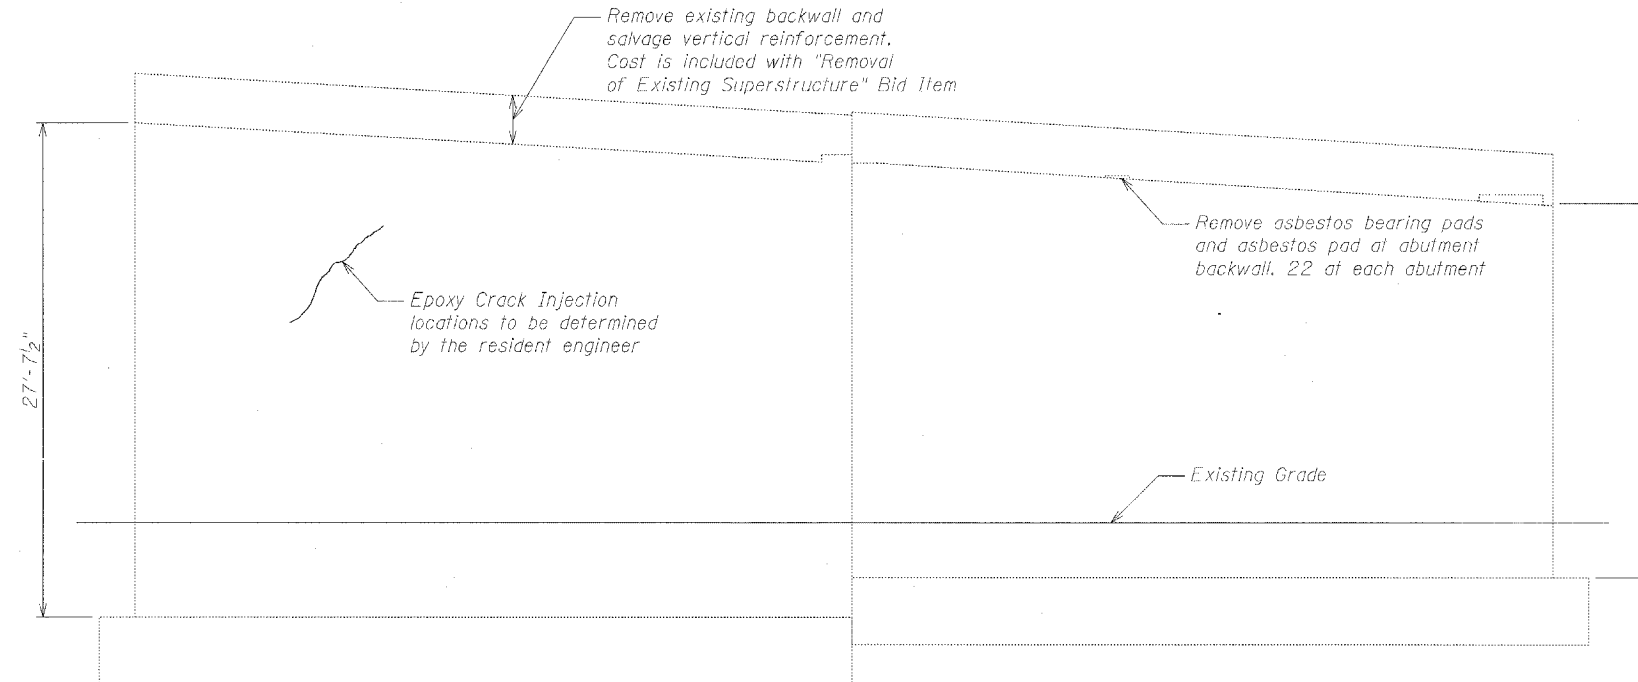

SOUTH ABUTMENT

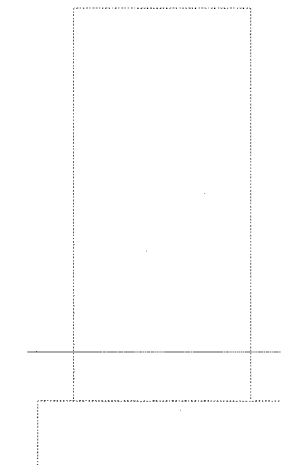

WEST WINGWALL

NOTES:

Quantities for Structural Repair of Concrete (Depth < 5") and Epoxy Crack Injection are approximate. Locations will be determined by the resident engineer.

Actual repair locations shall be shown on the As-Built plans.

DESIGNED	JRS
CHECKED	AML
DRAWN	RBH
CHECKED	AML

BILL OF MATERIAL

Item	Unit	Quantity
Epoxy Crack Injection	Foot	20
Structural Repair of Concrete (Depth < 5")	Sq. Ft	10
Asbestos Bearing Pad Removal	Each	44

SUBSTRUCTURE MODIFICATIONS  
GREGORY STREET  
OVER VERMONT STREET  
SECTION 01031-2  
COOK COUNTY  
STRUCTURE NO. 016-0776  
STATION 42+37.22



GRAEF, ANHALT, SCHLOEMER & ASSOCIATES, INC.  
CONSULTING ENGINEERS AND LAND SURVEYORS  
8501 W. Higgins Road, Suite 280  
Chicago, Illinois 60631  
(773) 399-0112