



RESTORATION OF WORK AREA. RESTORATION OF THE TRAFFIC SIGNAL WORK AREA SHALL BE INCLUDED IN THE RELATED PAY ITEMS SUCH AS FOUNDATION, CONDUIT, HANDHOLE, TRENCH AND BACKFILL, ETC. ALL ROADWAY SURFACES SUCH AS SHOULDERS, MEDIANS, SIDEWALKS, PAVEMENT, ETC. SHALL BE REPLACED IN KIND. ALL DAMAGE TO MOWED LAWNS SHALL BE REPLACED WITH AN APPROVED SOD AND ALL DAMAGE TO UNMOWED FIELDS SHALL BE SEEDED. RESTORATION OF THE WORK AREA SHALL BE INCIDENTAL TO THE CONTRACT WITHOUT ANY EXTRA COMPENSATION ALLOWED TO THE CONTRACTOR.

### TEMPORARY TRAFFIC SIGNAL

	PROPOSED	EXISTING		PROPOSED	EXISTING
TEMPORARY CONTROLLER CABINET			HEAVY-DUTY HANDHOLE		
TEMPORARY SERVICE INSTALLATION, (P) POLE OR (G) GROUND MOUNT			G.S. CONDUIT IN TRENCH OR PUSHED		
TEMPORARY TRAFFIC SIGNAL HEAD SPAN WIRE MOUNTED ORIGINAL LOCATION			TEMPORARY SPAN WIRE, TETHER WIRE, AND CABLE		
TEMPORARY TRAFFIC SIGNAL HEAD SPAN WIRE MOUNTED SECONDARY LOCATION			COMMON TRENCH	CT	
TEMPORARY PEDESTRIAN SIGNAL HEAD, BRACKET MOUNTED			UNIT DUCT	UD	
TEMPORARY WOOD POLE (CLASS 5 OR BETTER) 45 FOOT (13.7m) MINIMUM			TEMPORARY PEDESTRIAN PUSHBUTTON DETECTOR		
EXISTING SIGNAL POST AND FOUNDATION TO BE REMOVED			DETECTOR LOOP, TYPE I		
STEEL MAST ARM ASSEMBLY AND POLE			PERFORMED DETECTOR LOOP		
ALUMINUM MAST ARM ASSEMBLY AND POLE			MICROWAVE VEHICLE SENSOR		
COMBINATION MAST ARM ASSEMBLY AND POLE, STEEL WITH LUMINAIRE			VIDEO DETECTOR		
EXISTING STREET LIGHT, FOUNDATION AND LUMINAIRE TO REMAIN			CLOSED CIRCUIT TV		
HANDHOLE			EMERGENCY VEHICLE SYSTEM DETECTOR		
DETECTION ZONE			CONFIRMATION BEACON		
WIRELESS INTERCONNECT			REMOVAL		
			RELOCATE		

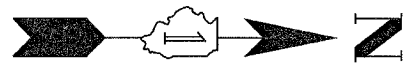

PROPOSED WIRELESS INTERCONNECT TO LEE/NORTHRIDGE DR.

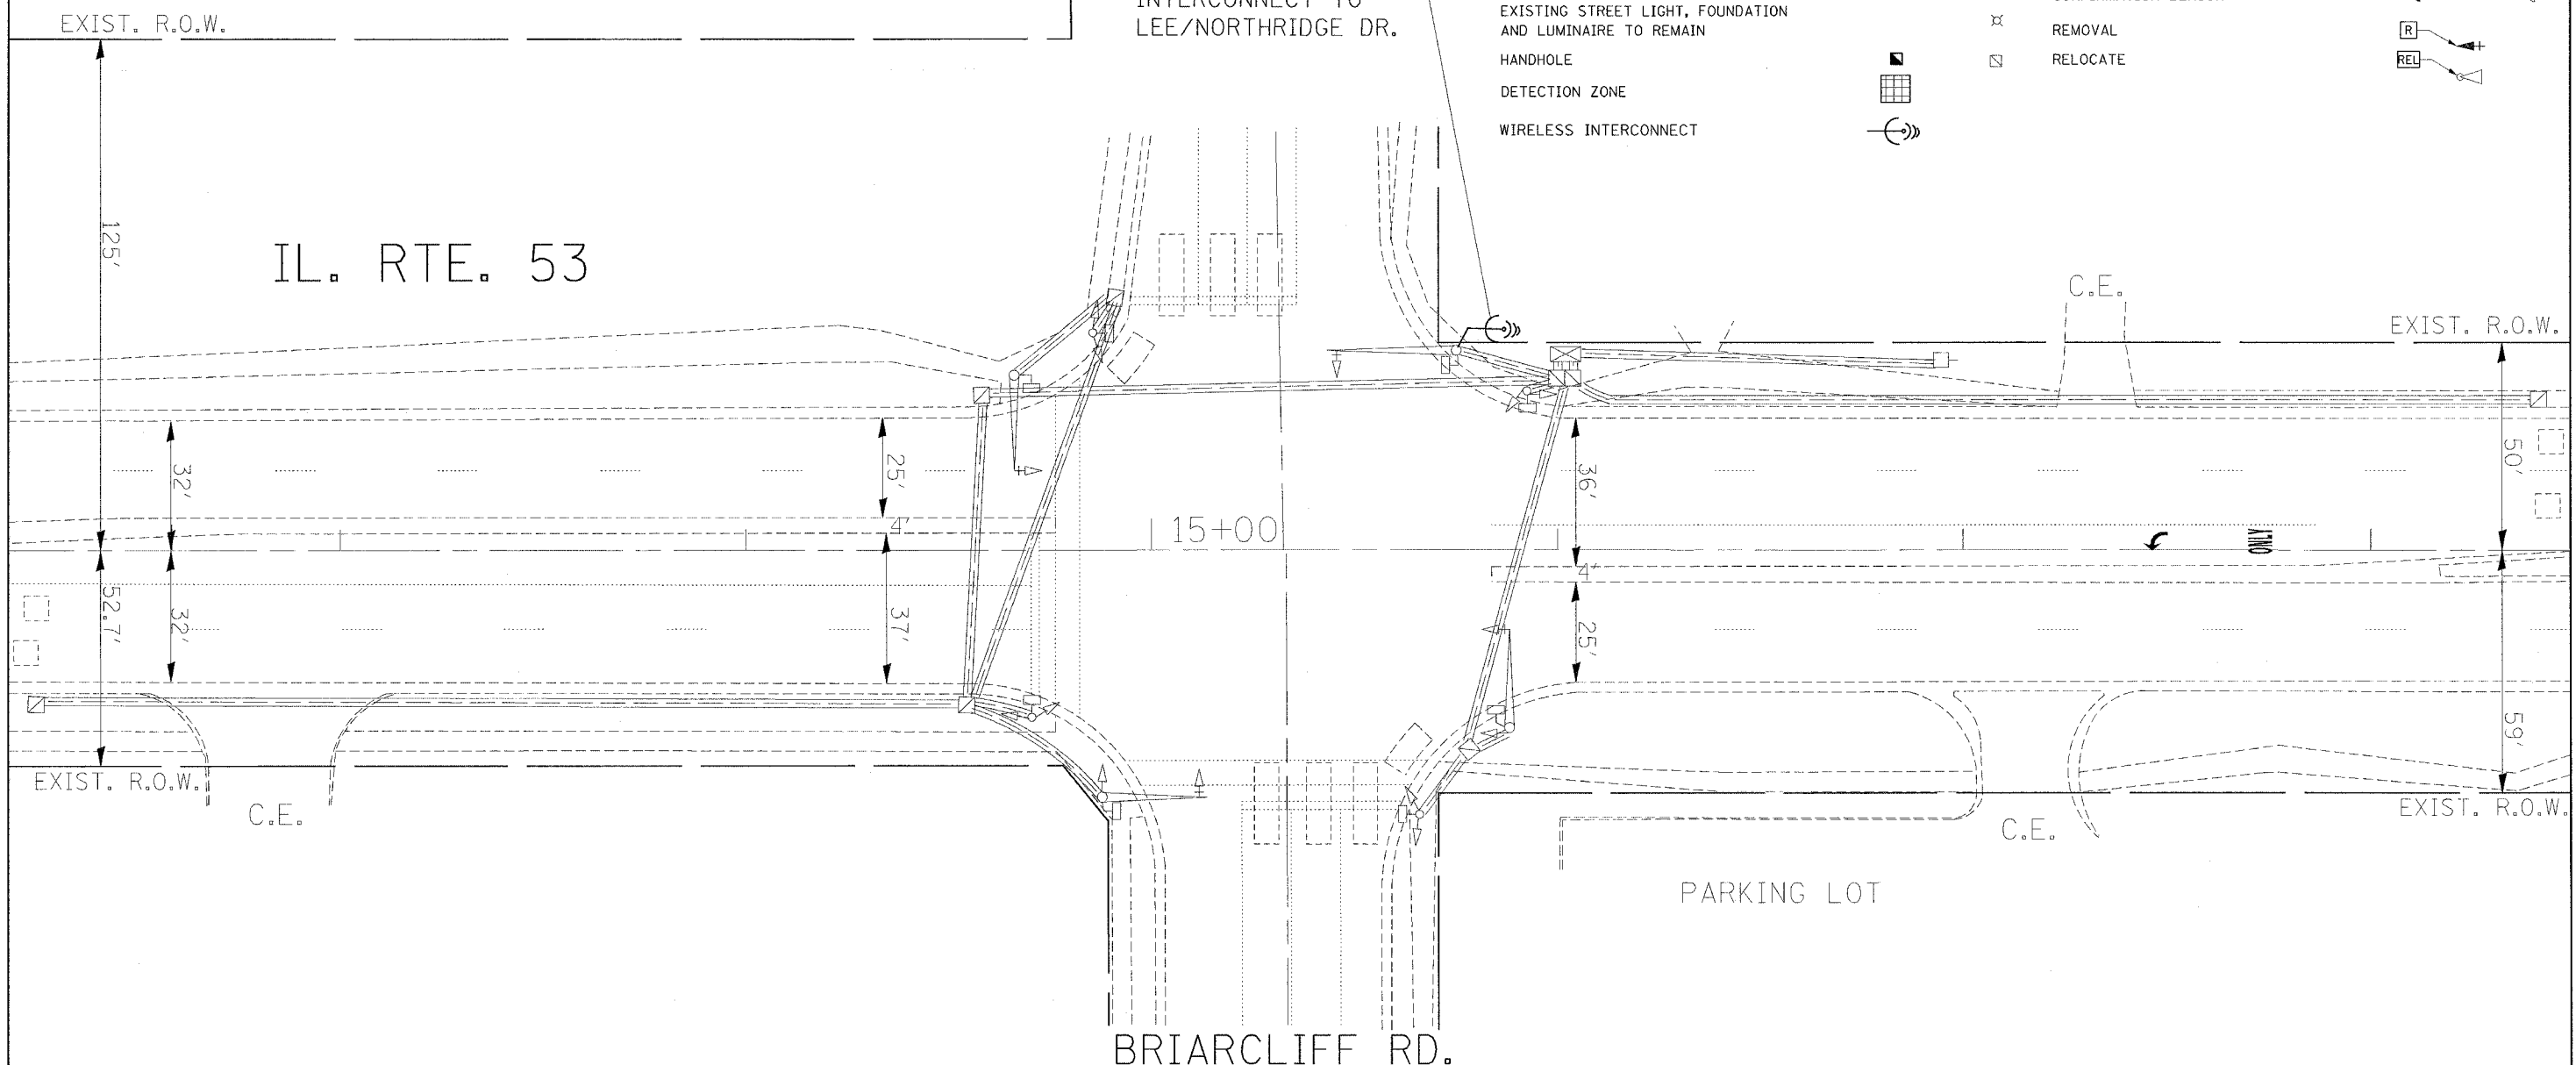

FILE NAME =	USER NAME = kenthaphixojbo	DESIGNED - BCK	REVISED -	<b>STATE OF ILLINOIS DEPARTMENT OF TRANSPORTATION</b>	<b>TEMPORARY TRAFFIC SIGNAL INSTALLATION IL. RTE. 53 AT BRIARCLIFF RD.</b>	F.A.P. RTE. 870	SECTION 534- R-1-T	COUNTY WILL	TOTAL SHEETS 42	SHEET NO. 32
PROJECT SCALE = 1/8" = 1'-0"	CHECKED - DAD	REVISED -	FED. ROAD DIST. NO.			ILLINOIS FED. AID PROJECT				
PLOT DATE = 8/31/2007	DATE - 8/31/2007	REVISED -	CONTRACT NO. 62556							