
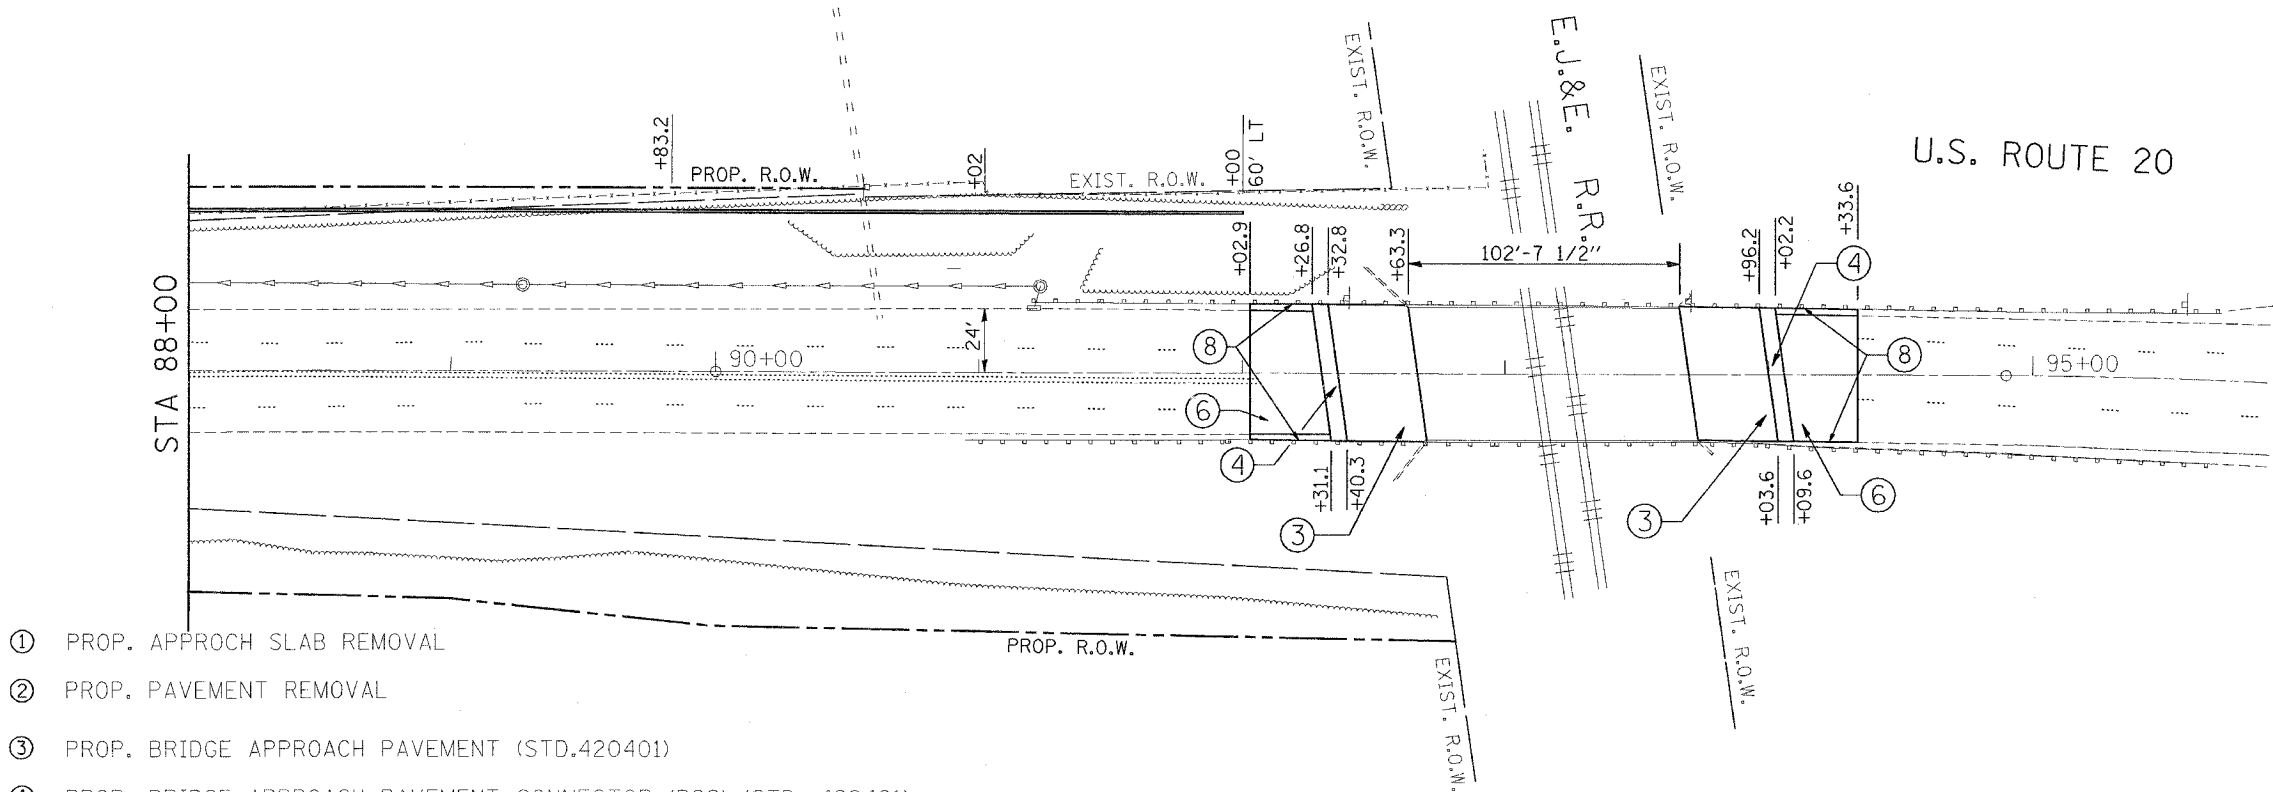


CONTRACT NO. 62618				
F.A.P. RTE.	SECTION	COUNTY	TOTAL SHEETS	SHEET NO.
345	**	COOK	22	5
STA.		TO STA.		
FED. ROAD DIST. NO.		ILLINOIS FED. AID PROJECT		
** (7-YV-1&8R-1) WRS&7-YV-1-BR				

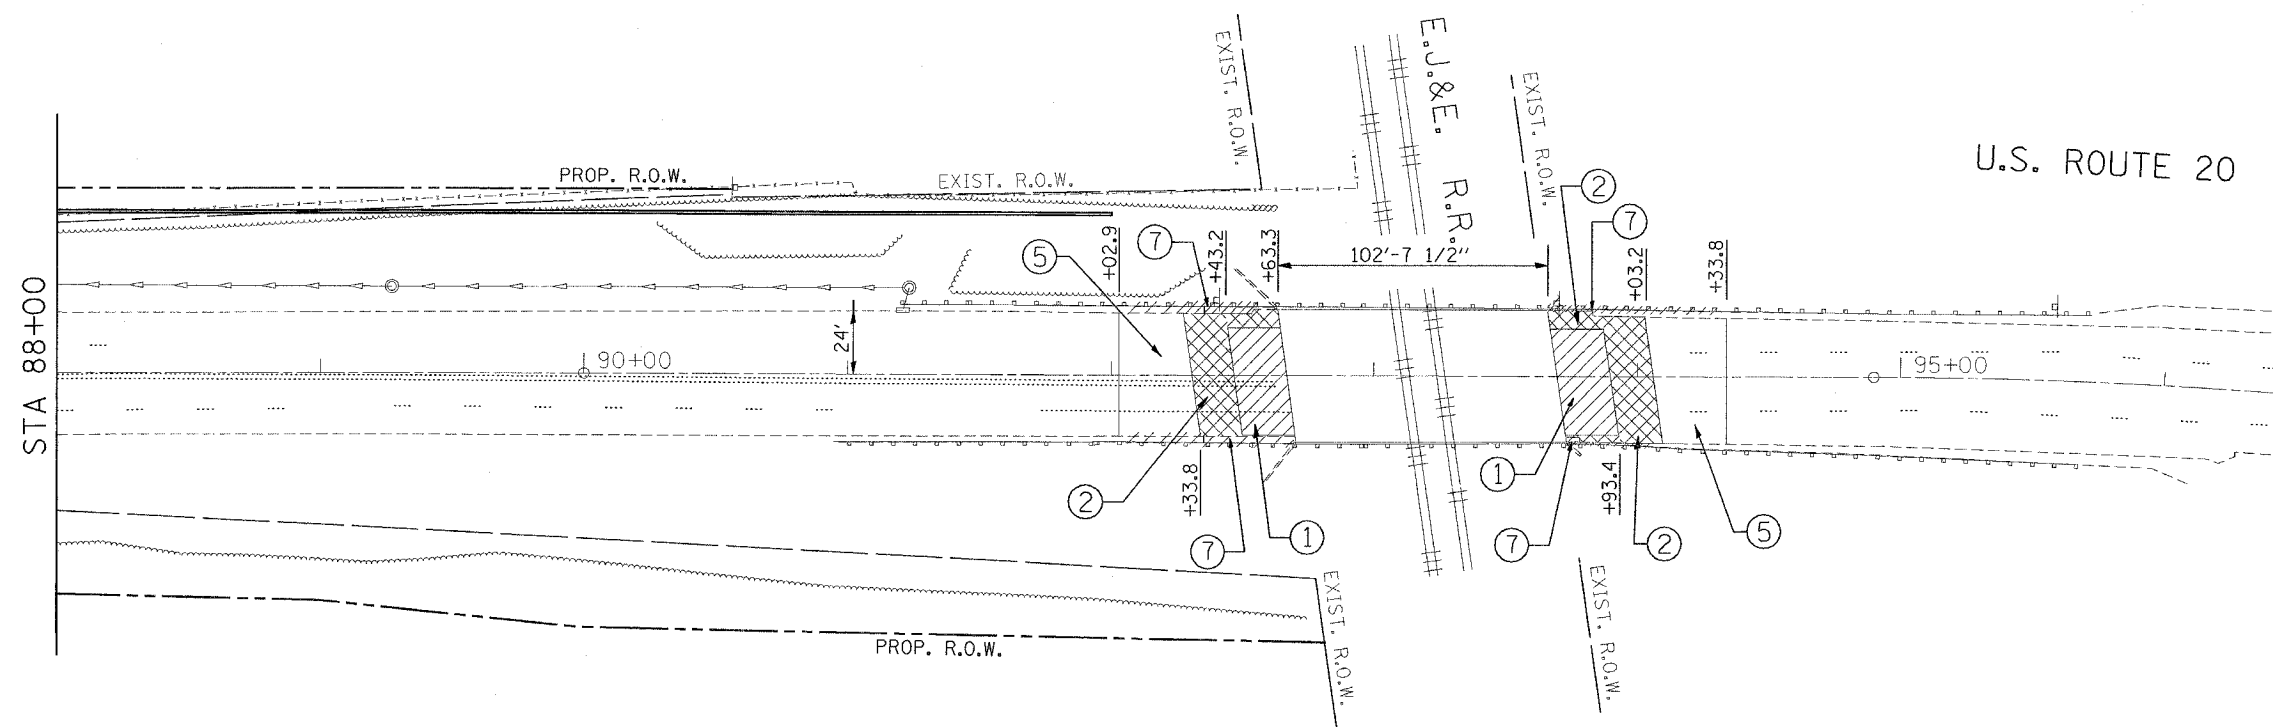

- ① PROP. APPROCH SLAB REMOVAL
- ② PROP. PAVEMENT REMOVAL
- ③ PROP. BRIDGE APPROACH PAVEMENT (STD.420401)
- ④ PROP. BRIDGE APPROACH PAVEMENT CONNECTOR (PCC) (STD. 420401)
- ⑤ PROP. HMA SURFACE REMOVAL (VARIABLE DEPTH)
- ⑥ PROP. HOT-MIX ASPHALT SURFACE COURSE MIX"D", N70, 2"
- ⑦ PROP. LEVELING BINDER (MACHINE METHOD), N70 VARIABLE DEPTH (2" AND VARIES TO 3")
- ⑧ PROP. COMB. CURB AND GUTTER, TYPEB-6.24

PLOT DATE = 8/31/2007  
 FILE NAME = c:\projects\1113763\design\_stage.dgn  
 PLOT SCALE = 5/8"=1'-0"  
 USER NAME = ddbdca

REVISIONS	
NAME	DATE

ILLINOIS DEPARTMENT OF TRANSPORTATION  
**EXIST. & PROP. APPROCH PAVEMENT PLAN**  
**U.S. RTE. 20 @**  
**OVER EJ&E RR**  
 SCALE: VERT.      DRAWN BY  
           HORIZ.      CHECKED BY  
 DATE

