


F.A. RTE.	SECTION	COUNTY	TOTAL SHEETS	SHEET NO.
VAR.	2004-126 I	VARIOUS	16	8
STA.	TO STA.			
FED. ROAD DIST. NO.	ILLINOIS	FED. AID PROJECT		

\*COOK, DU PAGE, KANE, LAKE, MC HENRY AND WILL

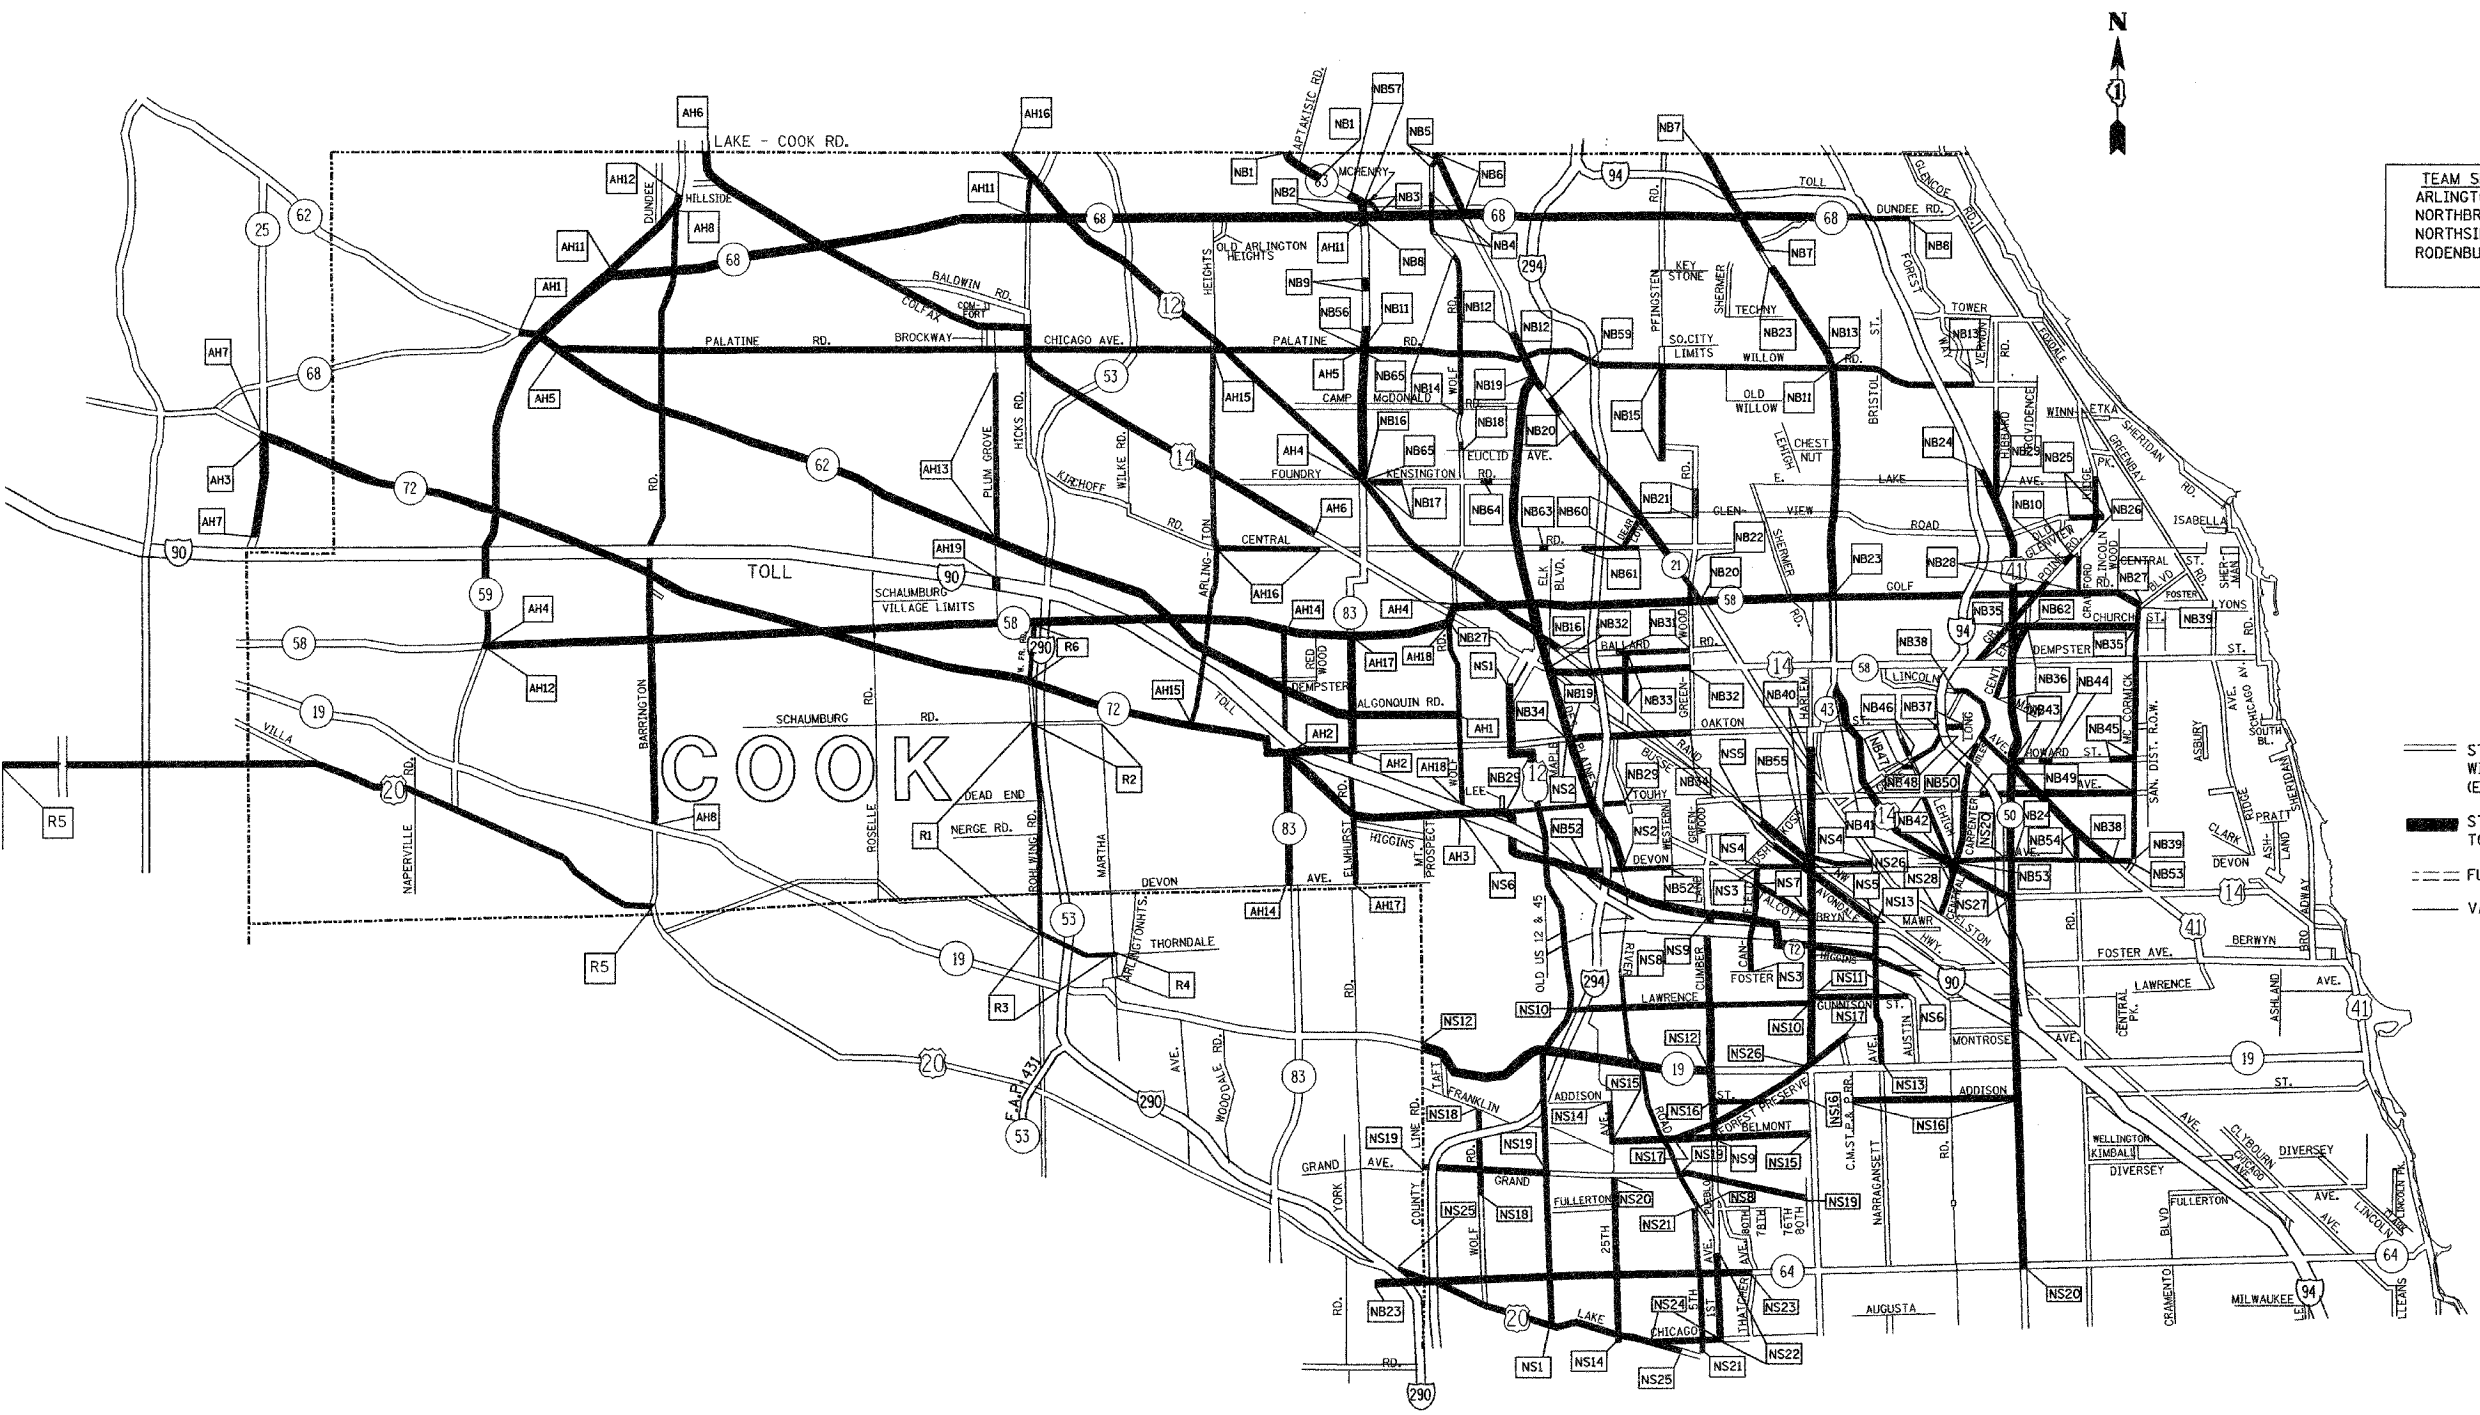

TEAM SECTION	KEY LOCATIONS
ARLINGTON HTS.	AH1-AH19
NORTHBROOK	NB1-NB65
NORTHSIDE	NS1-NS29
RODENBURG	R1-R6

DISTRICT NO. 1

- STATE HIGHWAYS & EXPRESSWAYS WITHIN STATE JURISDICTION (EXCEPT TOLLWAYS)
- STATE HIGHWAYS & EXPRESSWAYS TO BE CLEANED
- FUTURE HIGHWAYS
- VARIOUS AGENCIES HIGHWAYS

REVISIONS	
NAME	DATE

ILLINOIS DEPARTMENT OF TRANSPORTATION  
 ARTERIAL CLEANING  
 LOCATION MAP  
 COOK COUNTY NORTH OF & INCLUDING  
 ILL. RTE. 64 (NORTH AVE.)  
 ARLINGTON, NORTHBROOK, NORTHSIDE  
 AND I-290 ARTERIAL  
 TEAM SECTIONS

SCALE: VERT. \_\_\_\_\_ DRAWN BY \_\_\_\_\_  
 HORIZ. \_\_\_\_\_ CHECKED BY \_\_\_\_\_  
 DATE \_\_\_\_\_

PLOT DATE = 10/16/2007  
 PLOT SCALE = 620/4000  
 USER NAME = mjdjlb