


F.A.P. RTE.	SECTION	COUNTY	TOTAL SHEETS	SHEET NO.
348	2005-007 TS	COOK	26	21
STA.		TO STA.		
FED. ROAD DIST. NO.		ILLINOIS FED. AID PROJECT		
CONTRACT NO. 62918				

CONSTRUCTION NOTES:

- ① REMOVE EXISTING 8" TRAFFIC SIGNAL HEAD AND REPLACE IT WITH NEW 12" SIGNAL.

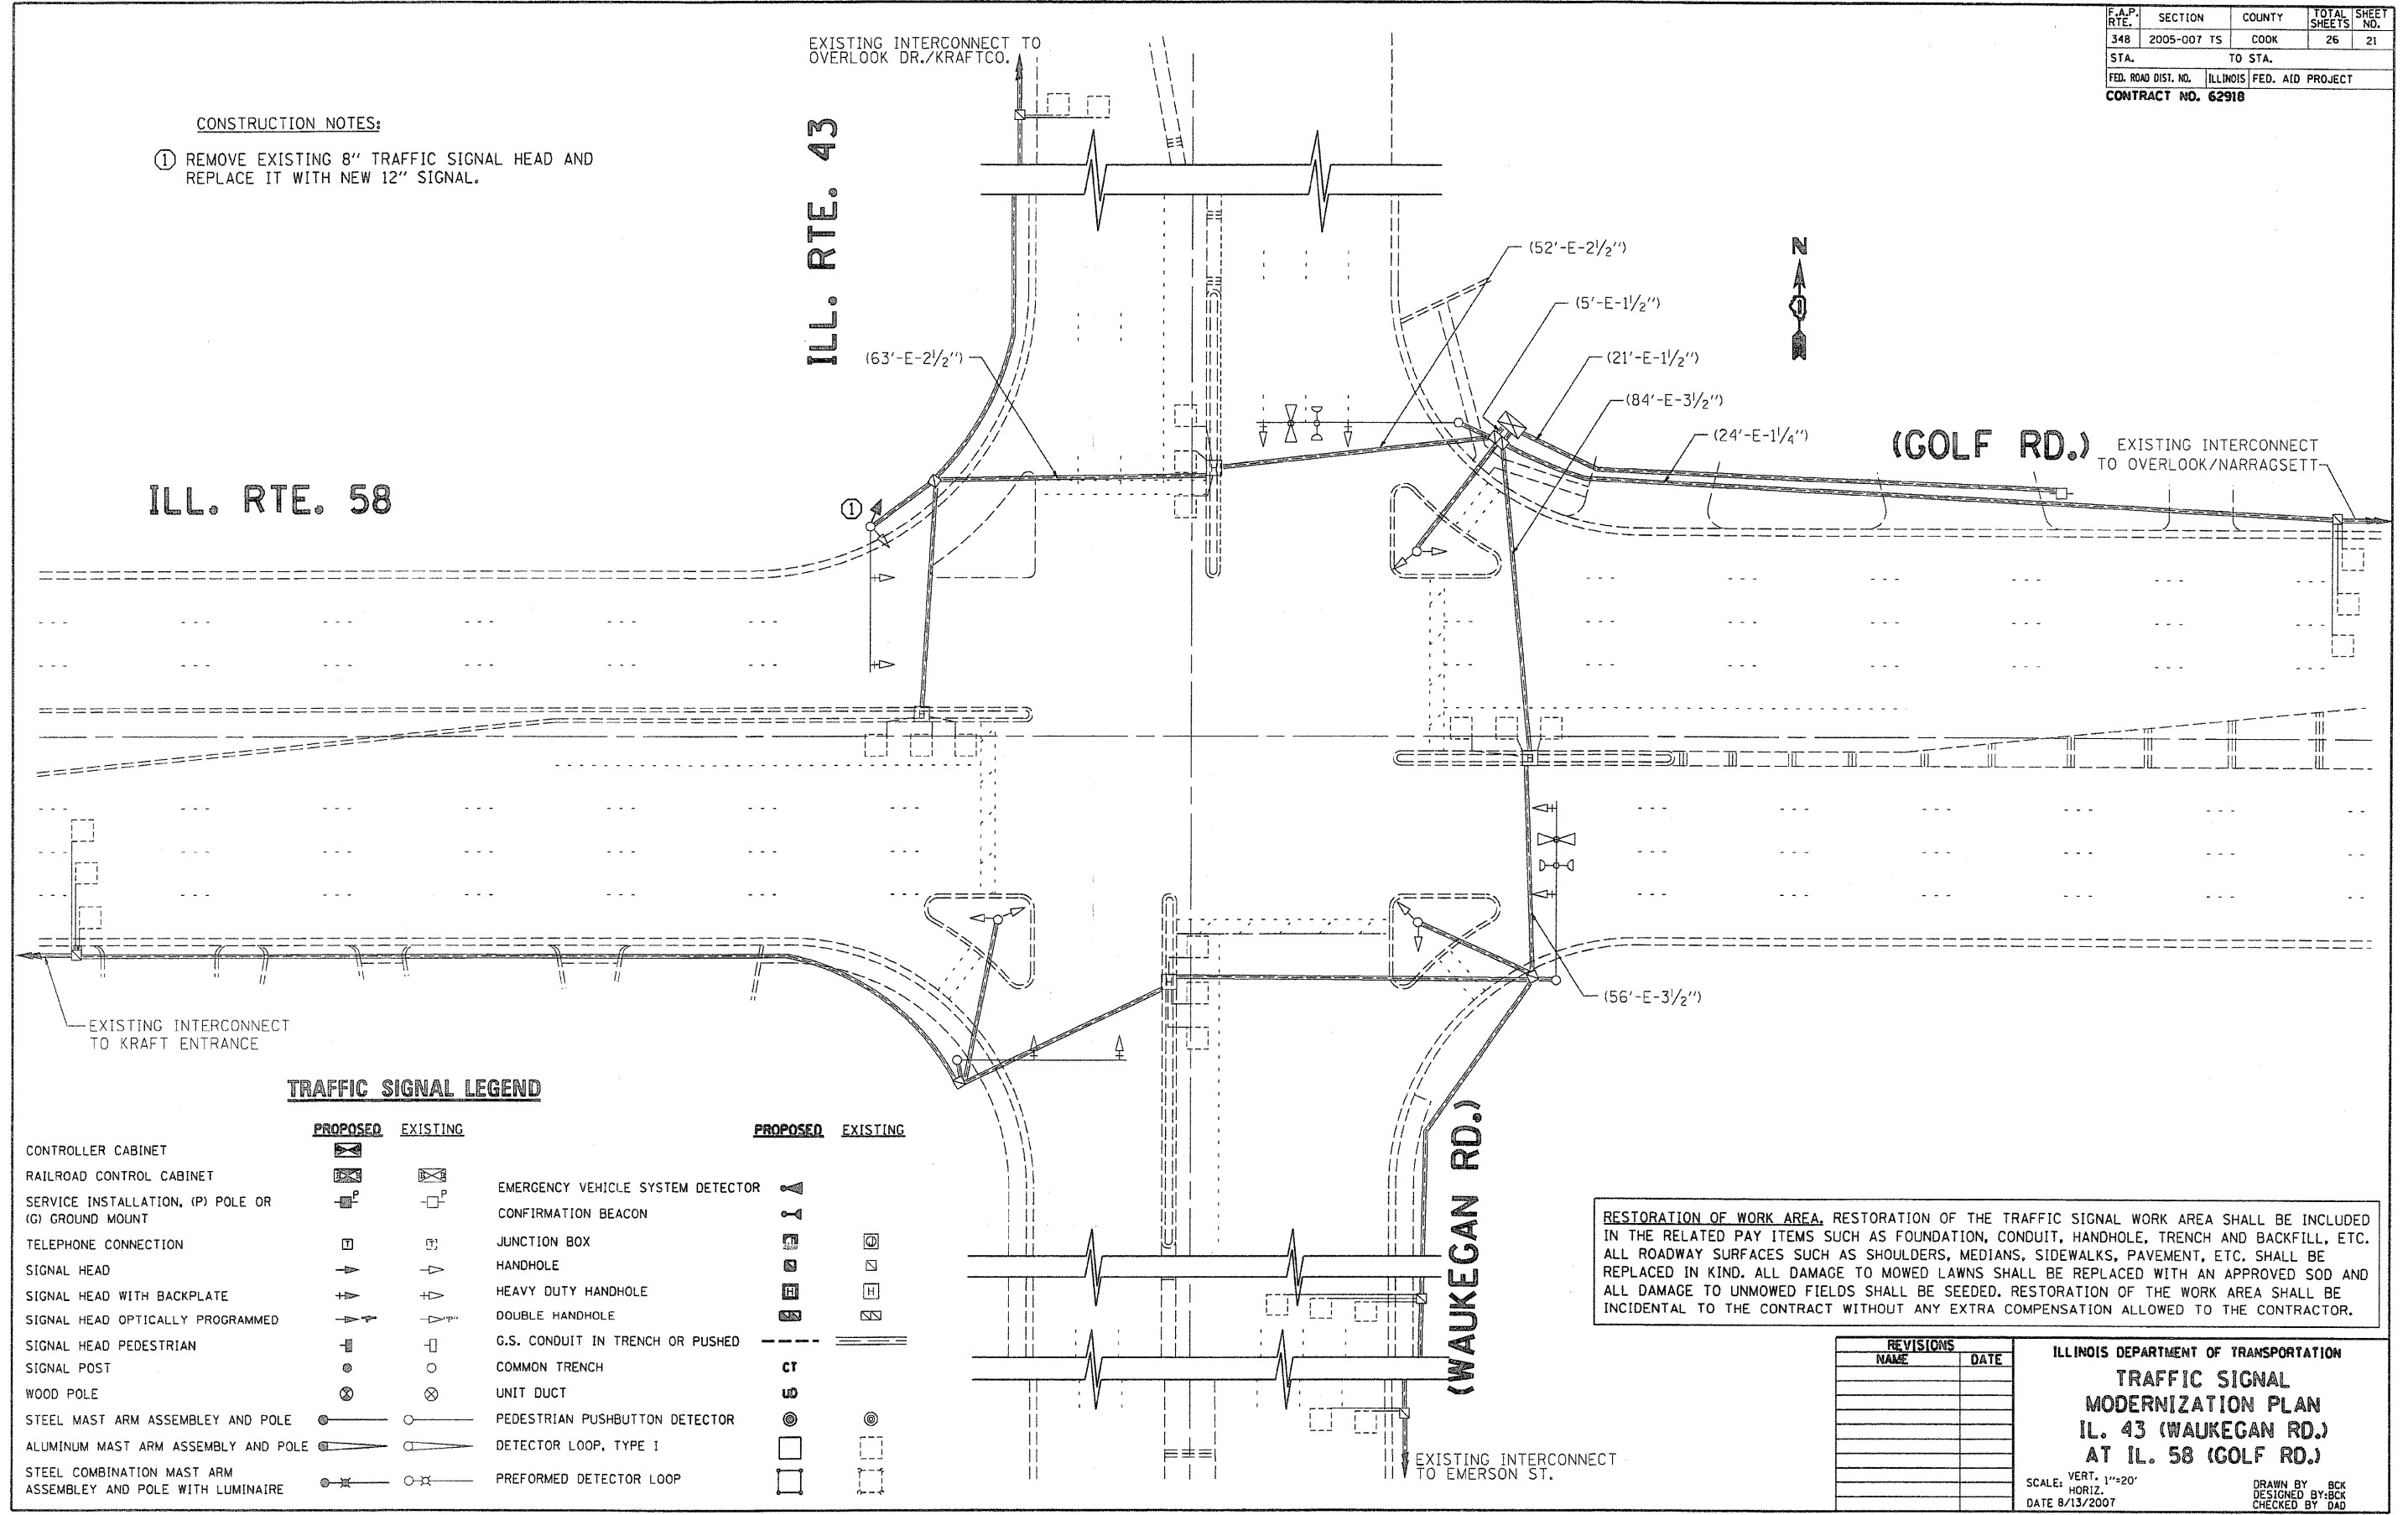

TRAFFIC SIGNAL LEGEND

	PROPOSED	EXISTING		PROPOSED	EXISTING
CONTROLLER CABINET					
RAILROAD CONTROL CABINET					
SERVICE INSTALLATION, (P) POLE OR (G) GROUND MOUNT			EMERGENCY VEHICLE SYSTEM DETECTOR		
TELEPHONE CONNECTION			CONFIRMATION BEACON		
SIGNAL HEAD			JUNCTION BOX		
SIGNAL HEAD WITH BACKPLATE			HANDHOLE		
SIGNAL HEAD OPTICALLY PROGRAMMED			HEAVY DUTY HANDHOLE		
SIGNAL HEAD PEDESTRIAN			DOUBLE HANDHOLE		
SIGNAL POST			G.S. CONDUIT IN TRENCH OR PUSHED		
WOOD POLE			COMMON TRENCH		
STEEL MAST ARM ASSEMBLY AND POLE			UNIT DUCT		
ALUMINUM MAST ARM ASSEMBLY AND POLE			PEDESTRIAN PUSHBUTTON DETECTOR		
STEEL COMBINATION MAST ARM ASSEMBLY AND POLE WITH LUMINAIRE			DETECTOR LOOP, TYPE I		
			PREFORMED DETECTOR LOOP		

RESTORATION OF WORK AREA. RESTORATION OF THE TRAFFIC SIGNAL WORK AREA SHALL BE INCLUDED IN THE RELATED PAY ITEMS SUCH AS FOUNDATION, CONDUIT, HANDHOLE, TRENCH AND BACKFILL, ETC. ALL ROADWAY SURFACES SUCH AS SHOULDERS, MEDIANS, SIDEWALKS, PAVEMENT, ETC. SHALL BE REPLACED IN KIND. ALL DAMAGE TO MOWED LAWNS SHALL BE REPLACED WITH AN APPROVED SOD AND ALL DAMAGE TO UNMOWED FIELDS SHALL BE SEEDED. RESTORATION OF THE WORK AREA SHALL BE INCIDENTAL TO THE CONTRACT WITHOUT ANY EXTRA COMPENSATION ALLOWED TO THE CONTRACTOR.

REVISIONS	
NAME	DATE

ILLINOIS DEPARTMENT OF TRANSPORTATION
TRAFFIC SIGNAL MODERNIZATION PLAN
IL. 43 (WAUKEGAN RD.)
AT IL. 58 (GOLF RD.)
 SCALE: VERT. 1"=20'
 HORIZ. DATE 8/13/2007
 DRAWN BY: BCK
 DESIGNED BY: BCK
 CHECKED BY: DAD

REFERENCE: 08REF0