


F.A.S. RTE.	SECTION	COUNTY	TOTAL SHEETS	SHEET NO.
*2079	**	CARROLL & OGLE	232	38
STA.		TO STA.		
FED. ROAD DIST. NO.		ILLINOIS FED. AID PROJECT		
*(US 52)		**(16,17,18)RS-3 & (16BR)M-1		

EXISTING HORIZONTAL & VERTICAL CONTROL

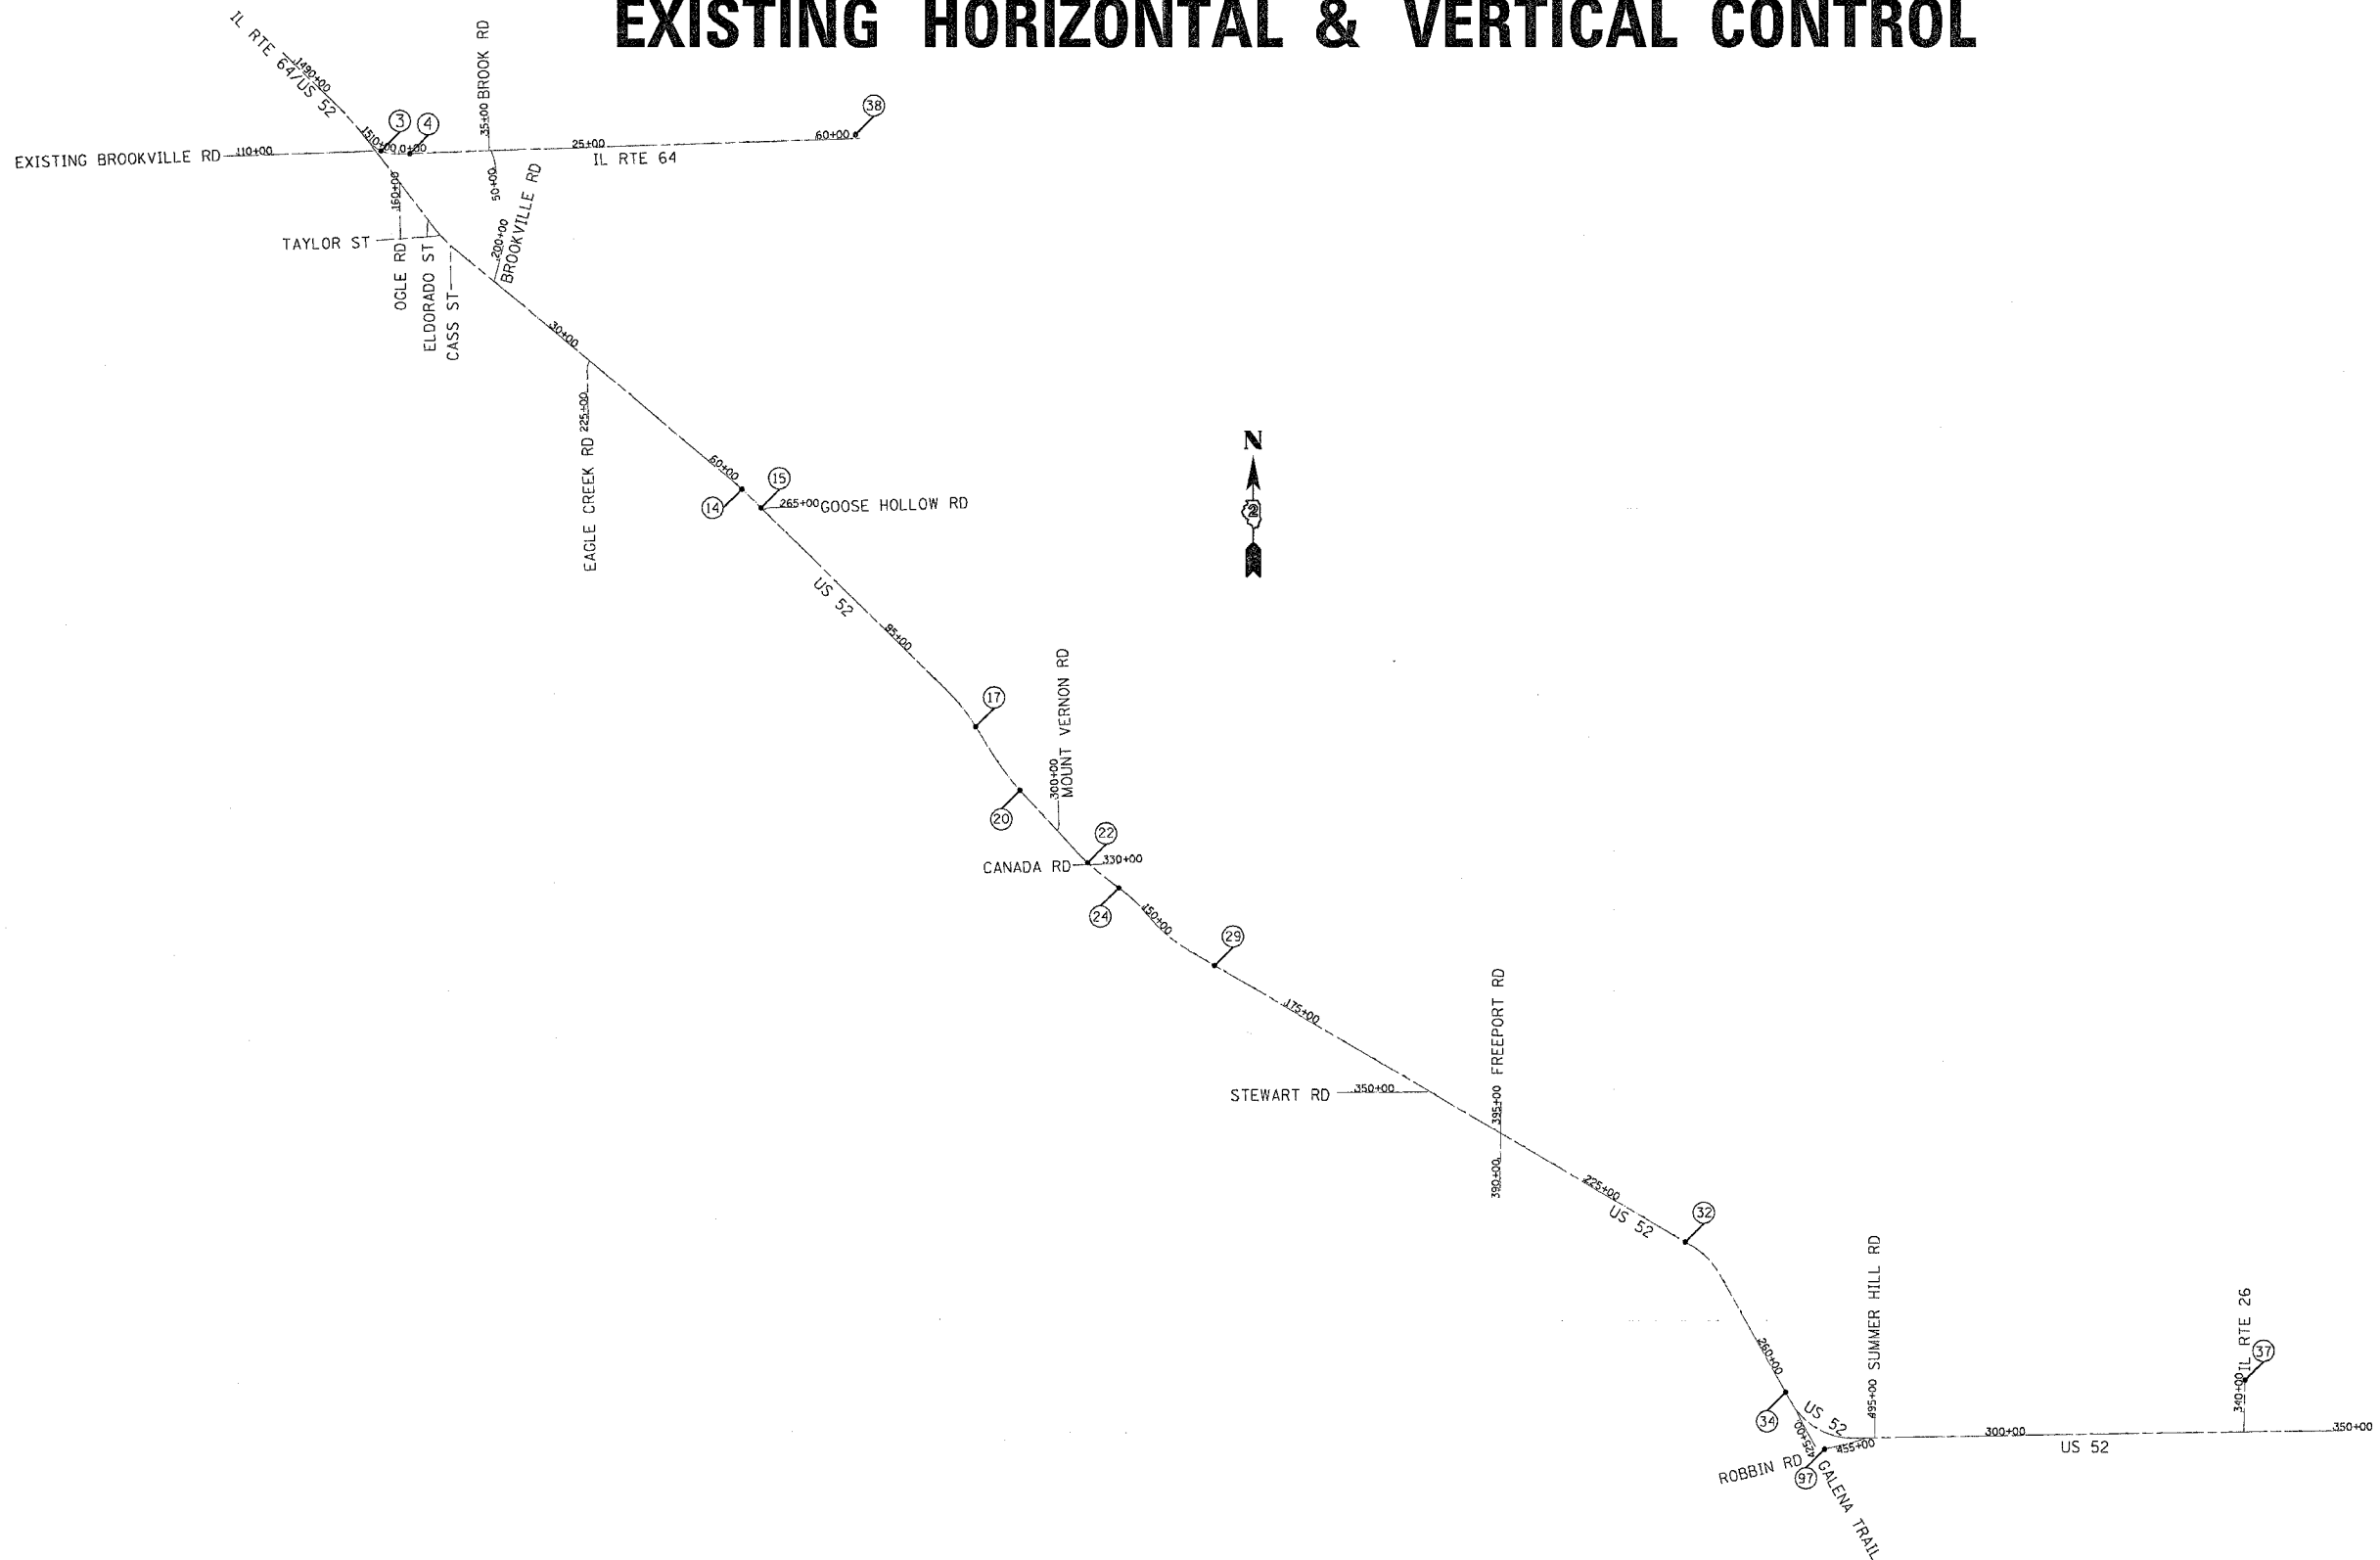

REVISIONS	
NAME	DATE

ILLINOIS DEPARTMENT OF TRANSPORTATION
FAS ROUTE 2079 (US 52)
SECTION (16, 17, 18)RS-3 & (16BR)M-1
CARROLL & OGLE COUNTIES
 SCALE: VERT. _____ DRAWN BY _____
 DATE: _____ CHECKED BY _____