



F.A.S. RTE.	SECTION	COUNTY	TOTAL SHEETS	SHEET NO.
2079	**	CARROLL&OGL	232	52
STA. 140+00		TO STA. 170+00		
FED. ROAD DIST. NO.	ILLINOIS	FED. AID PROJECT		
*(US 52)		**(16,17,18)RS-3 & (16)RM-1		

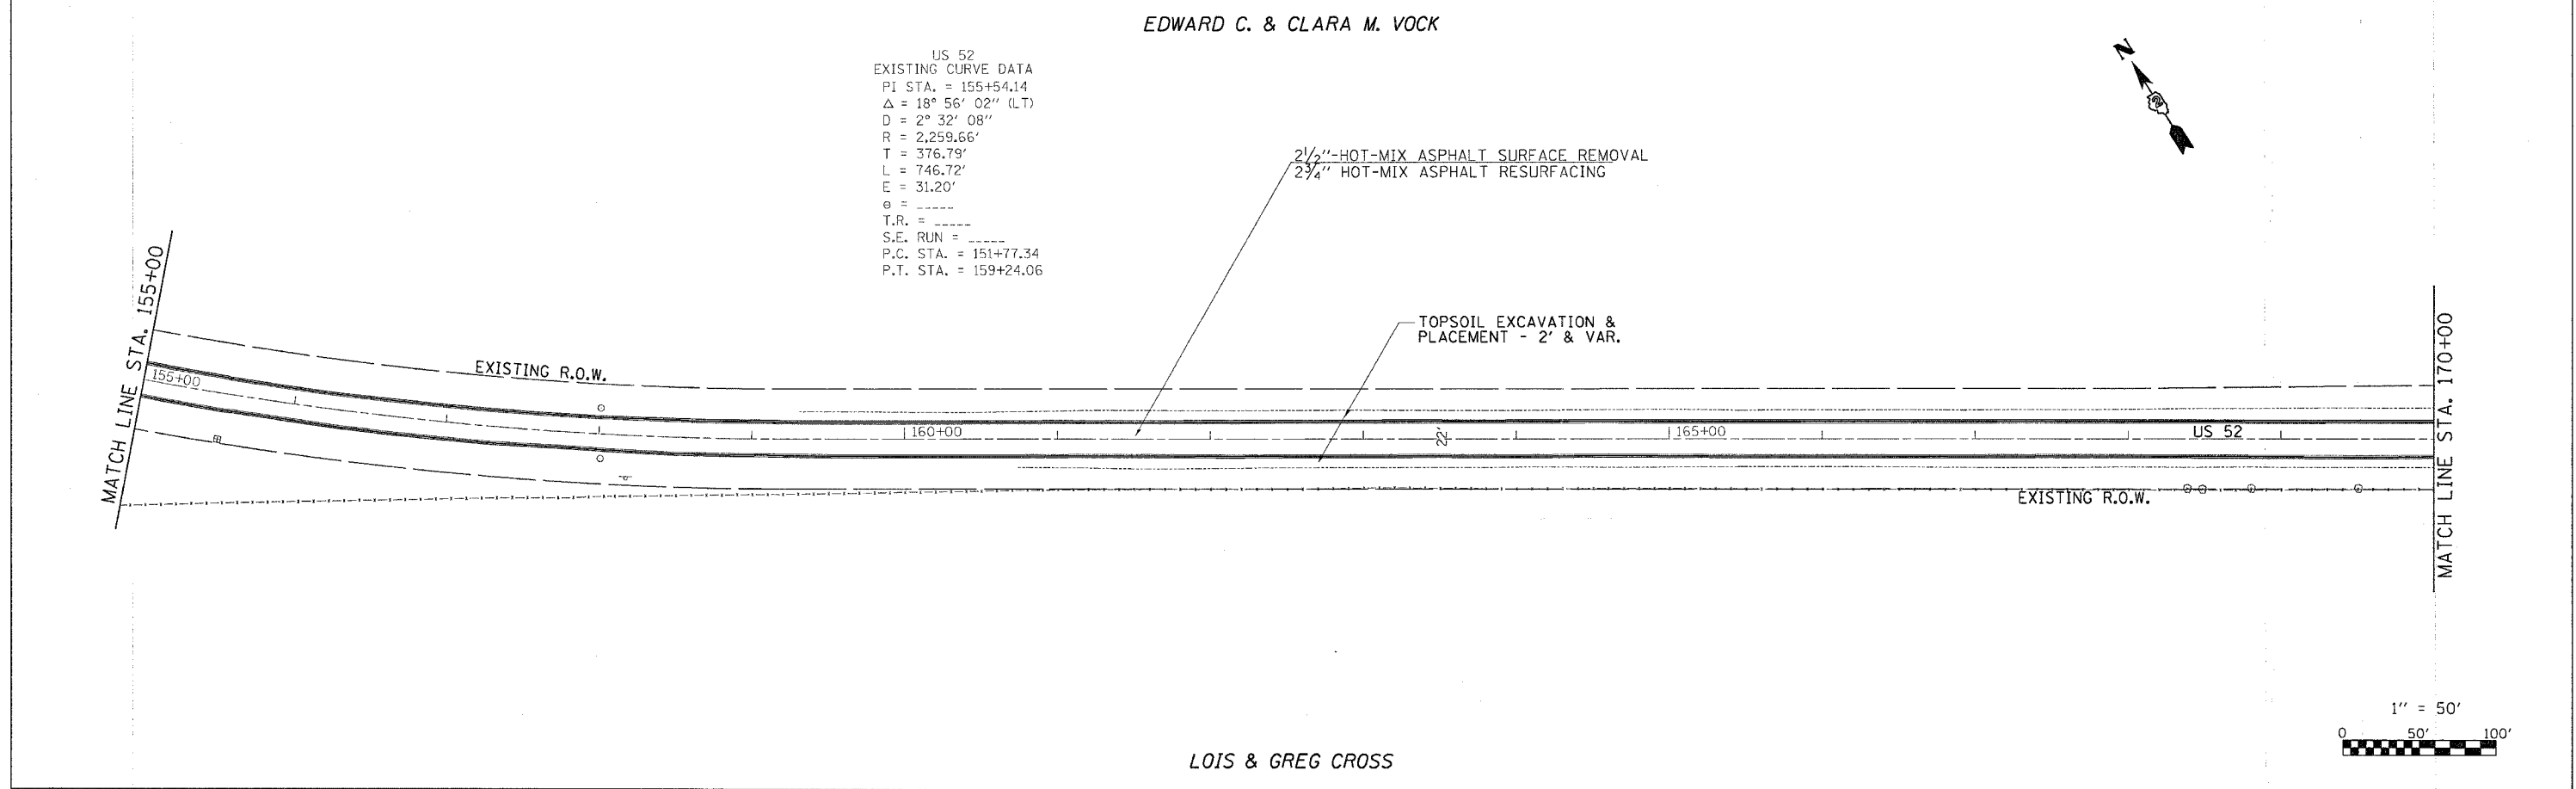

PLOT DATE = Thu Mar 08 06:32:45 2007
 FILE NAME = c:\p\proj\us\202885\062685.dgn
 PLOT SCALE = 1/4" = 50'
 USER NAME = greg

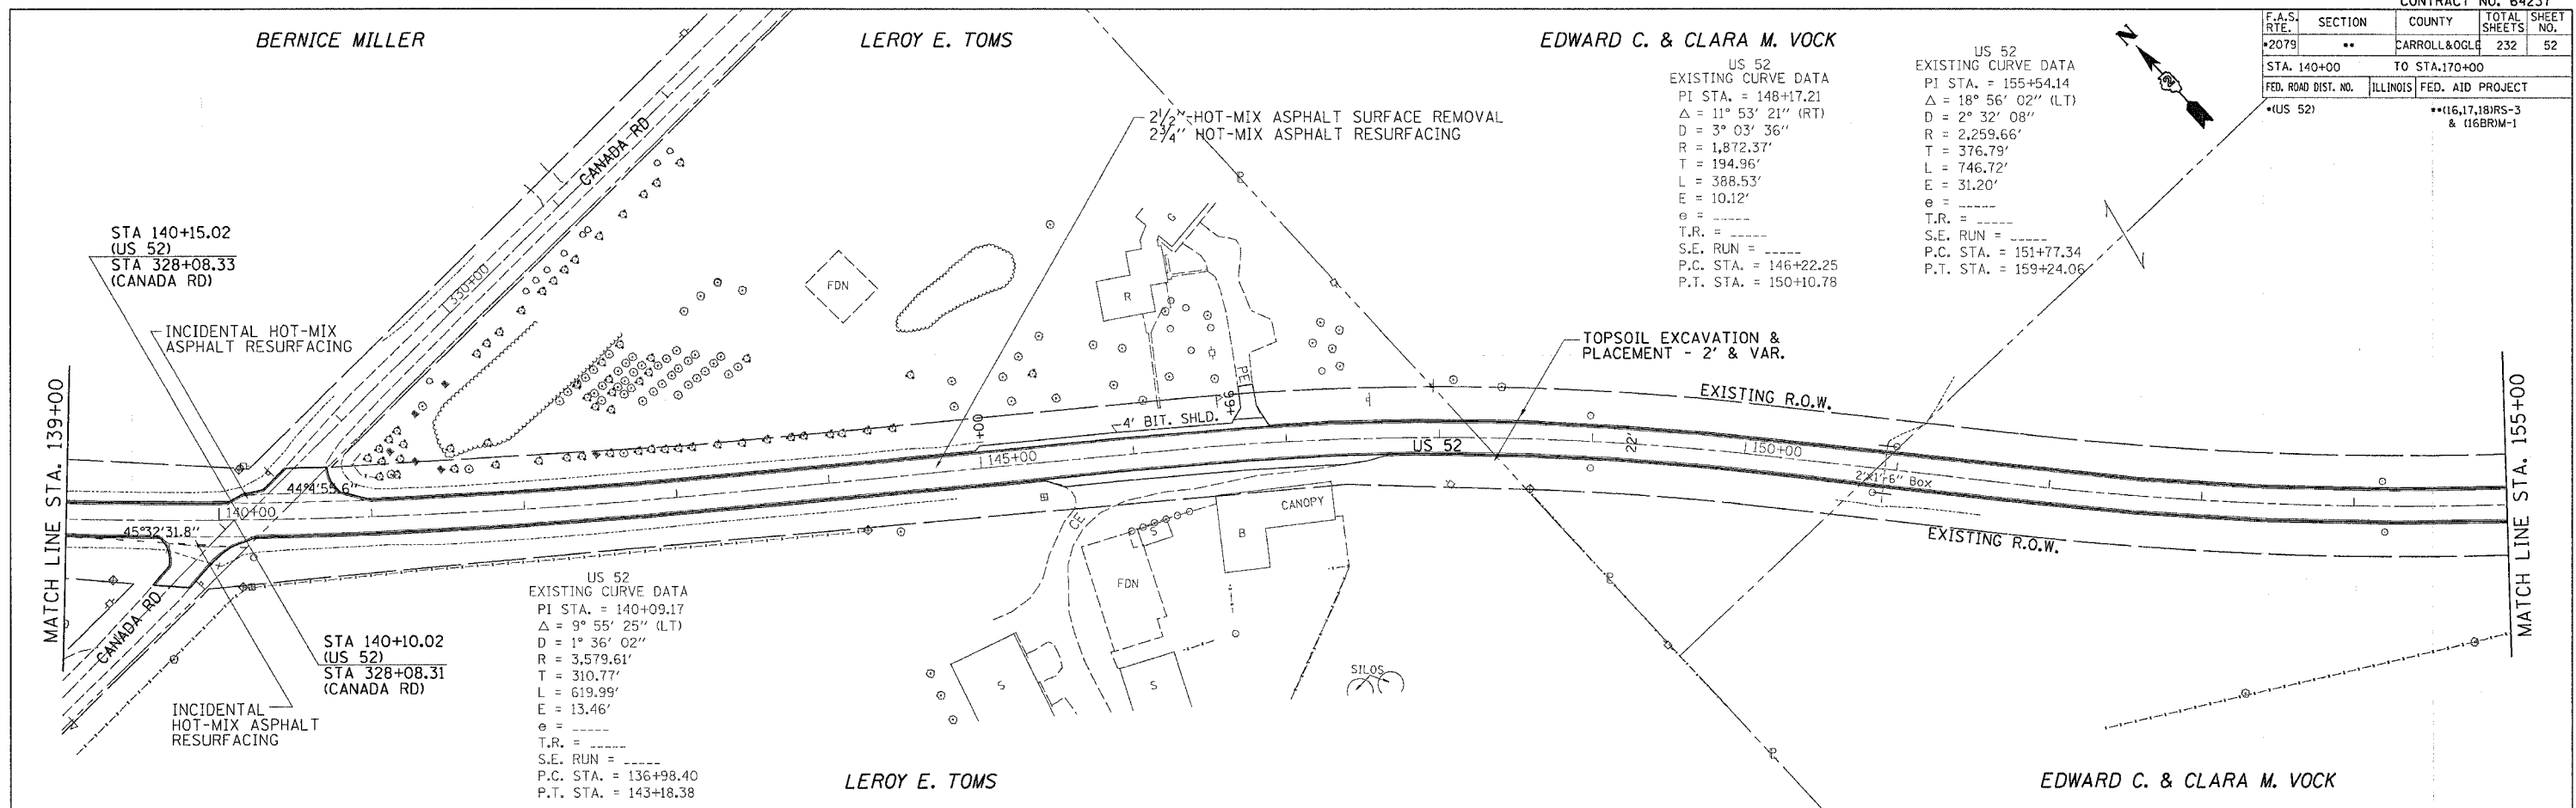