


F.A.S. RTE.	SECTION	COUNTY	TOTAL SHEETS	SHEET NO.
2079	**	CARROLL & OGLE	232	56
STA. 215+00		TO STA. 245+00		
FED. ROAD DIST. NO.	ILLINOIS	FED. AID PROJECT		
*US 52		**(16,17,18)RS-3 & (16BRM-1		

LAURIE F. SHERRICK


KEEFER FARMS INC.

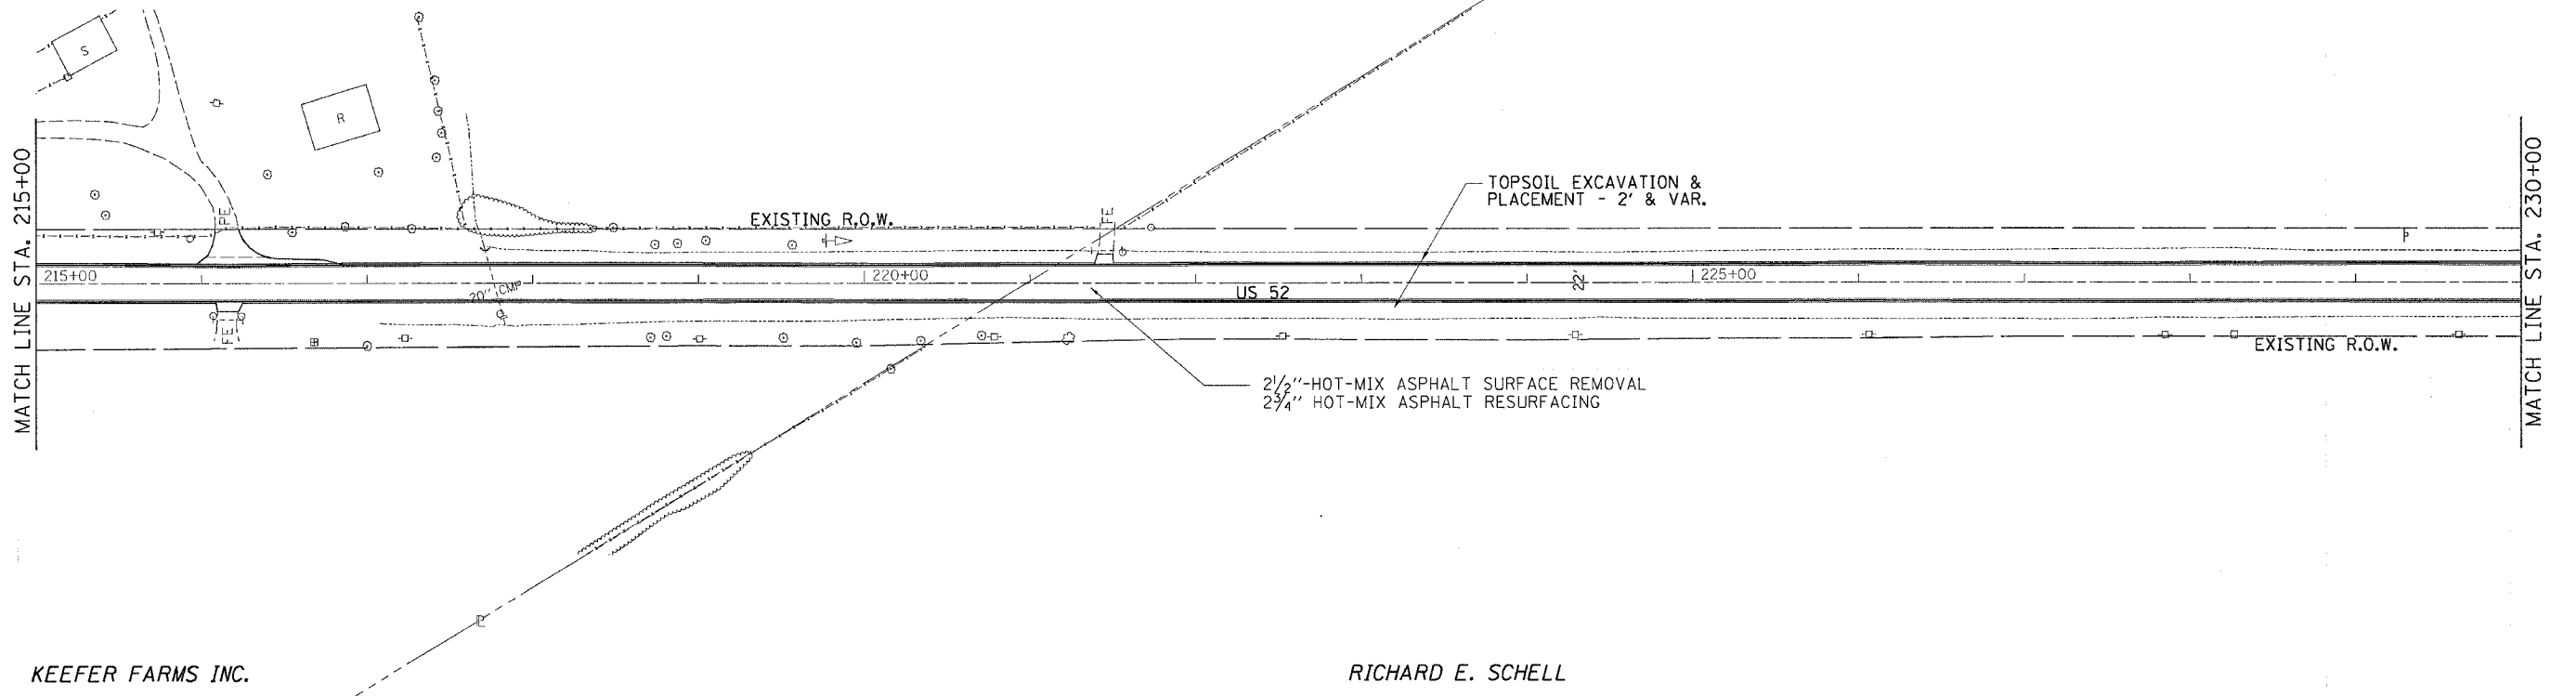

KEEFER FARMS INC.


RICHARD E. SCHELL

LAURIE F. SHERRICK

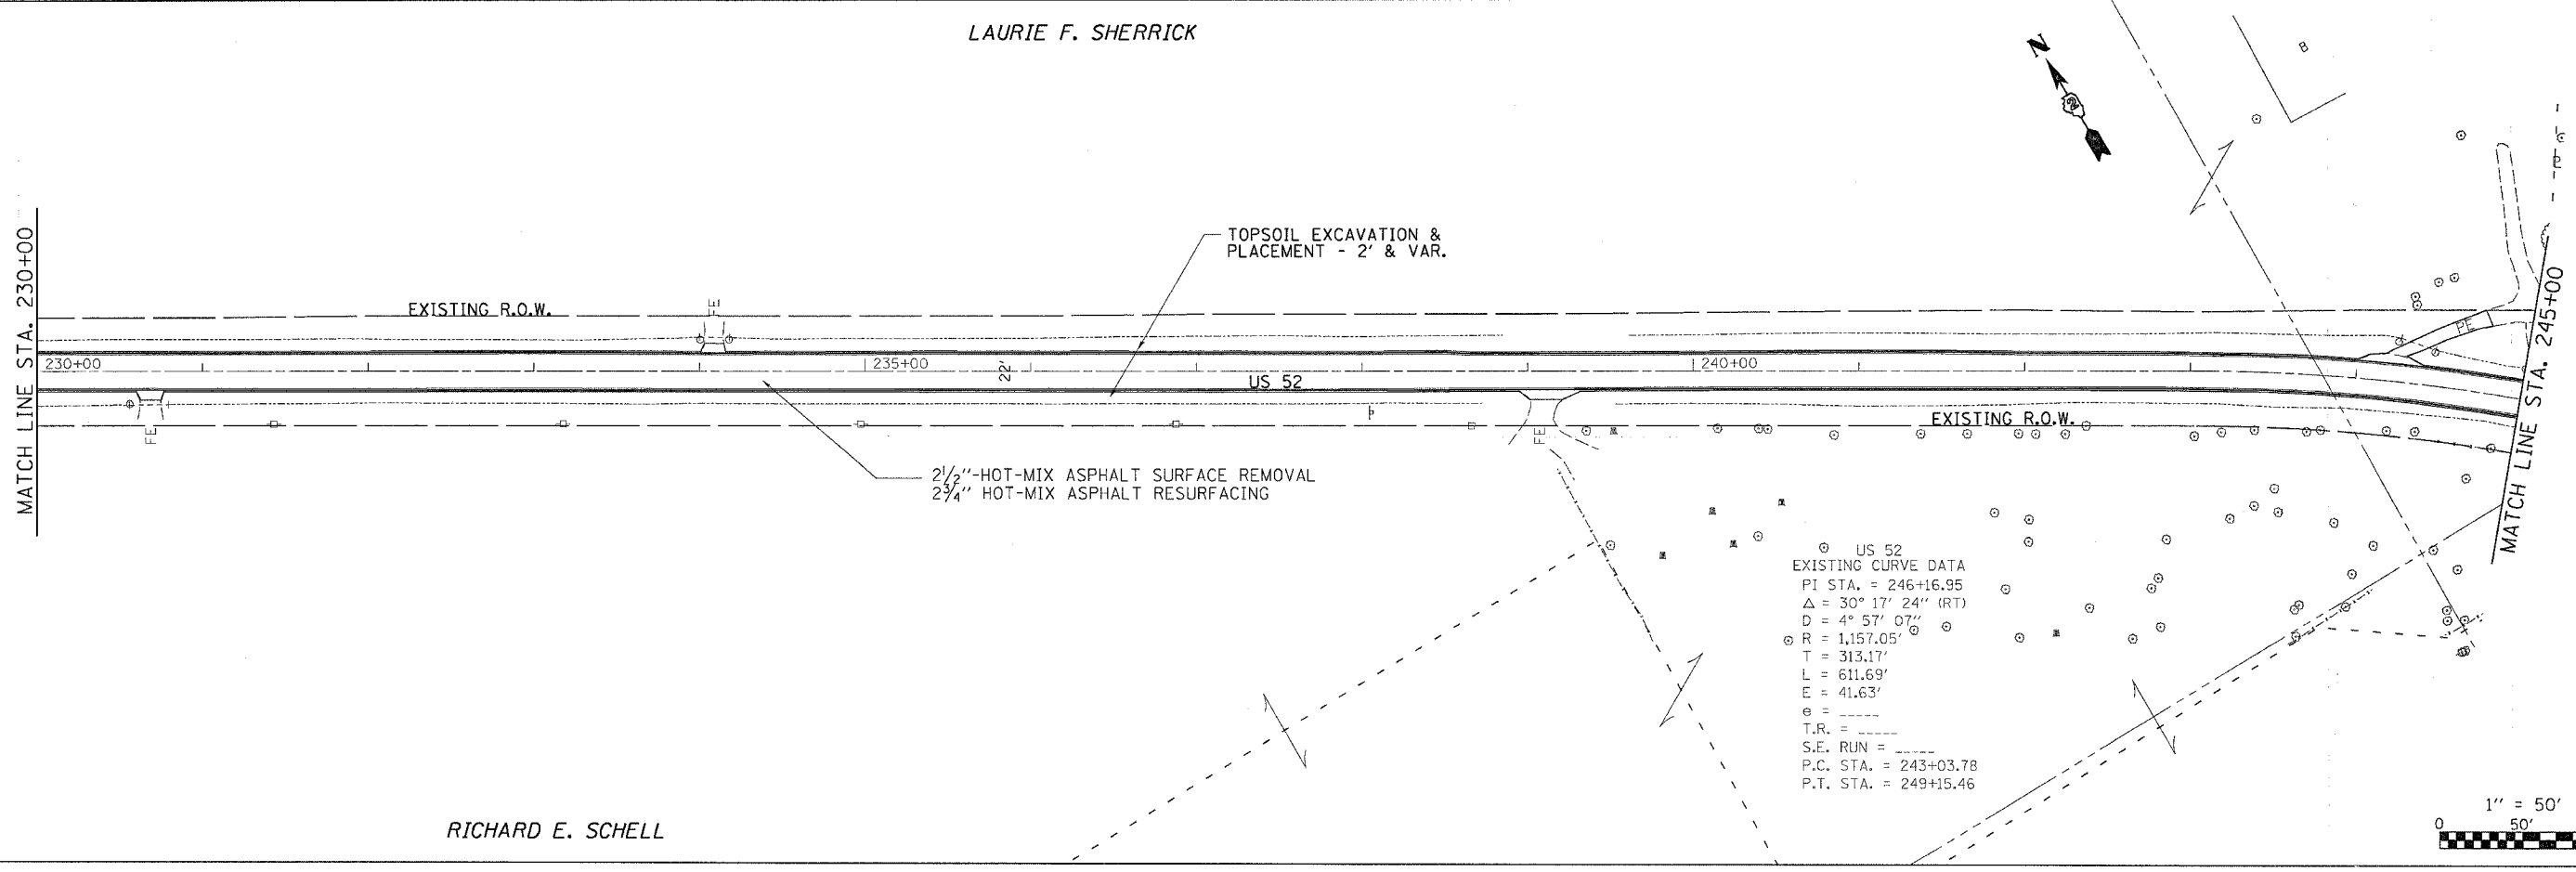

RICHARD E. SCHELL

US 52  
 EXISTING CURVE DATA  
 PI STA. = 246+16.95  
 Δ = 30° 17' 24" (RT)  
 D = 4° 57' 07"  
 R = 1,157.05'  
 T = 313.17'  
 L = 611.69'  
 E = 41.63'  
 e = -----  
 T.R. = -----  
 S.E. RUN = -----  
 P.C. STA. = 243+03.78  
 P.T. STA. = 249+15.46

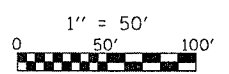

US RTE 52

PLT DATE = Thu Mar 08 09:32:49 2007  
 PLOT SCALE = 50.0000 1/4 IN.  
 USER NAME = cnsadd