



R.O.W. & EASEMENT DETAILS

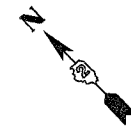

CONTRACT NO. 64237			
F.A.S. RTE.	SECTION	COUNTY	TOTAL SHEETS
2079	**	CARROLL & OGLE	232
STA.	TO STA.		
FED. ROAD DIST. NO.	ILLINOIS	FED. AID PROJECT	
(US 52)	**	(16,17,18)RS-3 & (16BRM-1)	

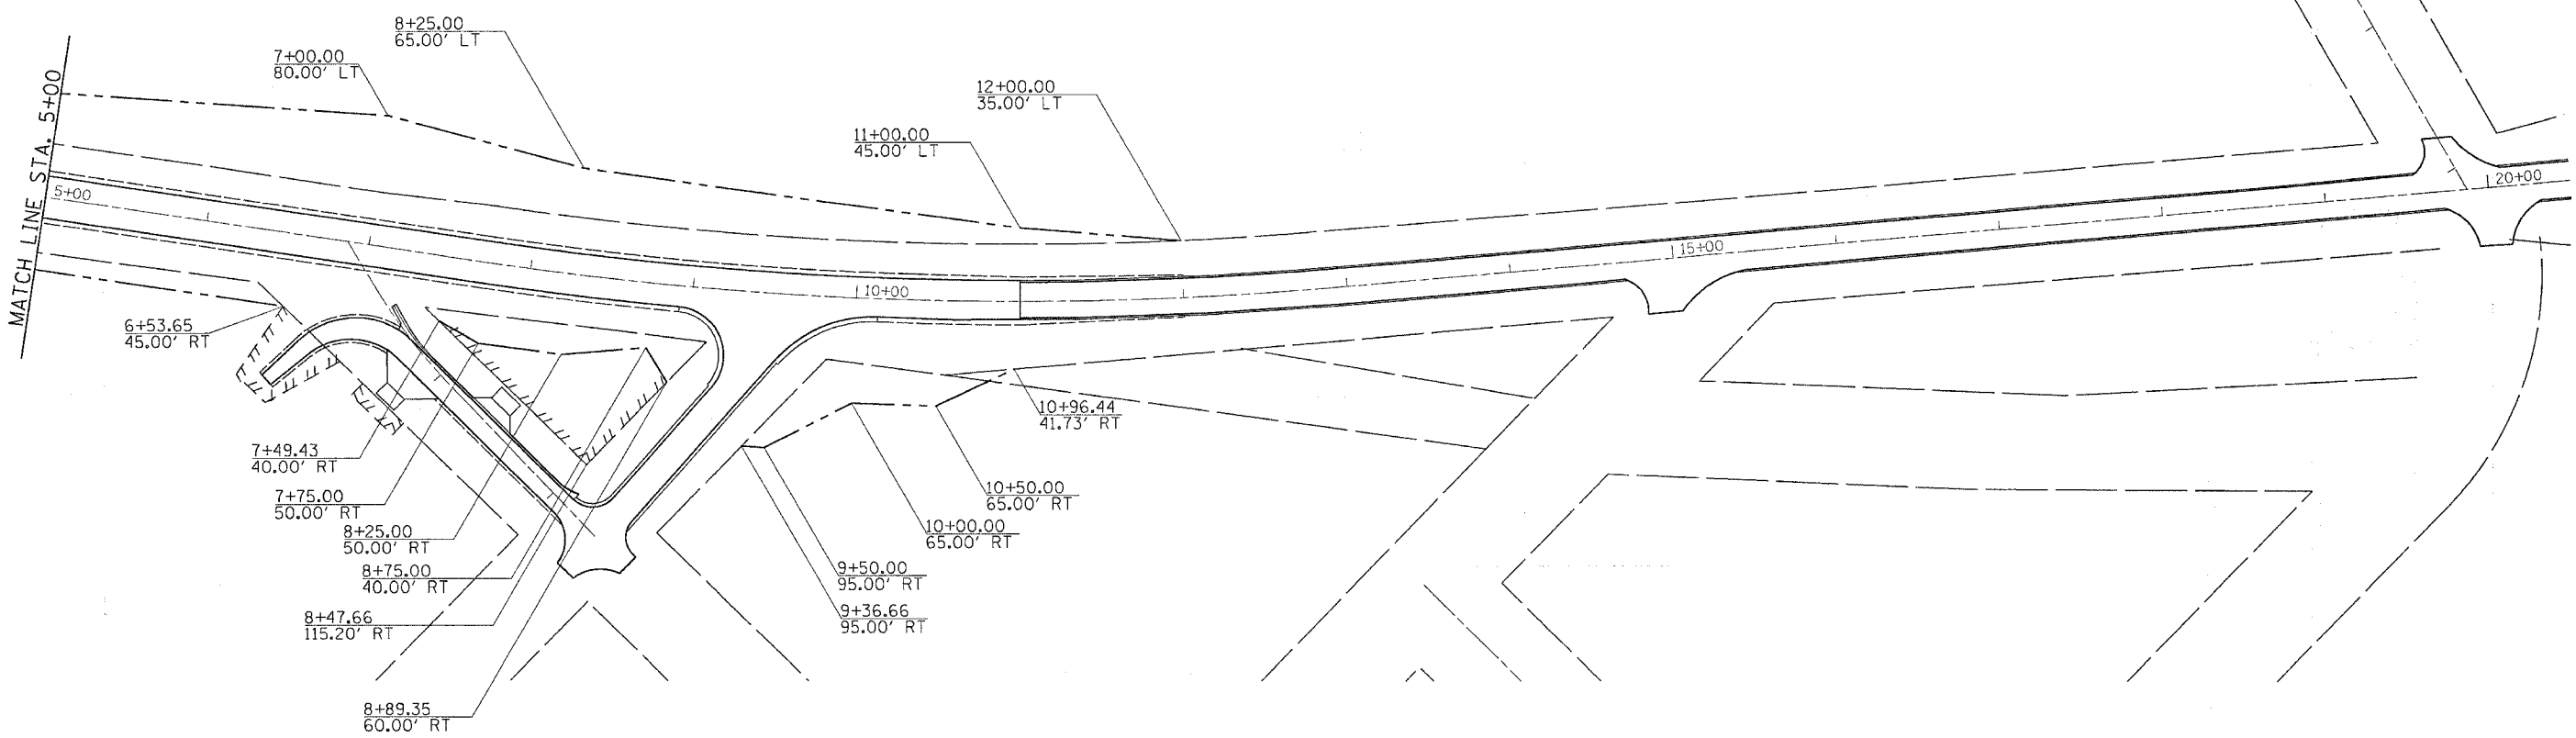

PLOT DATE: Wed Mar 07 15:25:58 2007
 FILE NAME: C:\p02262655\0622655.dwg
 PLOT SCALE: 50.0000 / IN.
 USER NAME: dssadd

REVISIONS	
NAME	DATE

ILLINOIS DEPARTMENT OF TRANSPORTATION
FAS ROUTE 2079 (US 52)
SECTION (16, 17, 18)RS-3
CARROLL & OGLE COUNTIES
 SCALE: VERT. _____
 HORIZ. _____
 DATE _____ DRAWN BY _____
 CHECKED BY _____

R.O.W. & EASEMENT DETAILS