


# R.O.W. & EASEMENT DETAILS

CONTRACT NO. 64237

F.A.S. RTE.	SECTION	COUNTY	TOTAL SHEETS	SHEET NO.
2079	**	CARROLL & OGLE	232	91
STA.		TO STA.		
FED. ROAD DIST. NO.		ILLINOIS	FED. AID PROJECT	
*(US 52)		** (16,17,18)RS-3 & (16)RM-1		

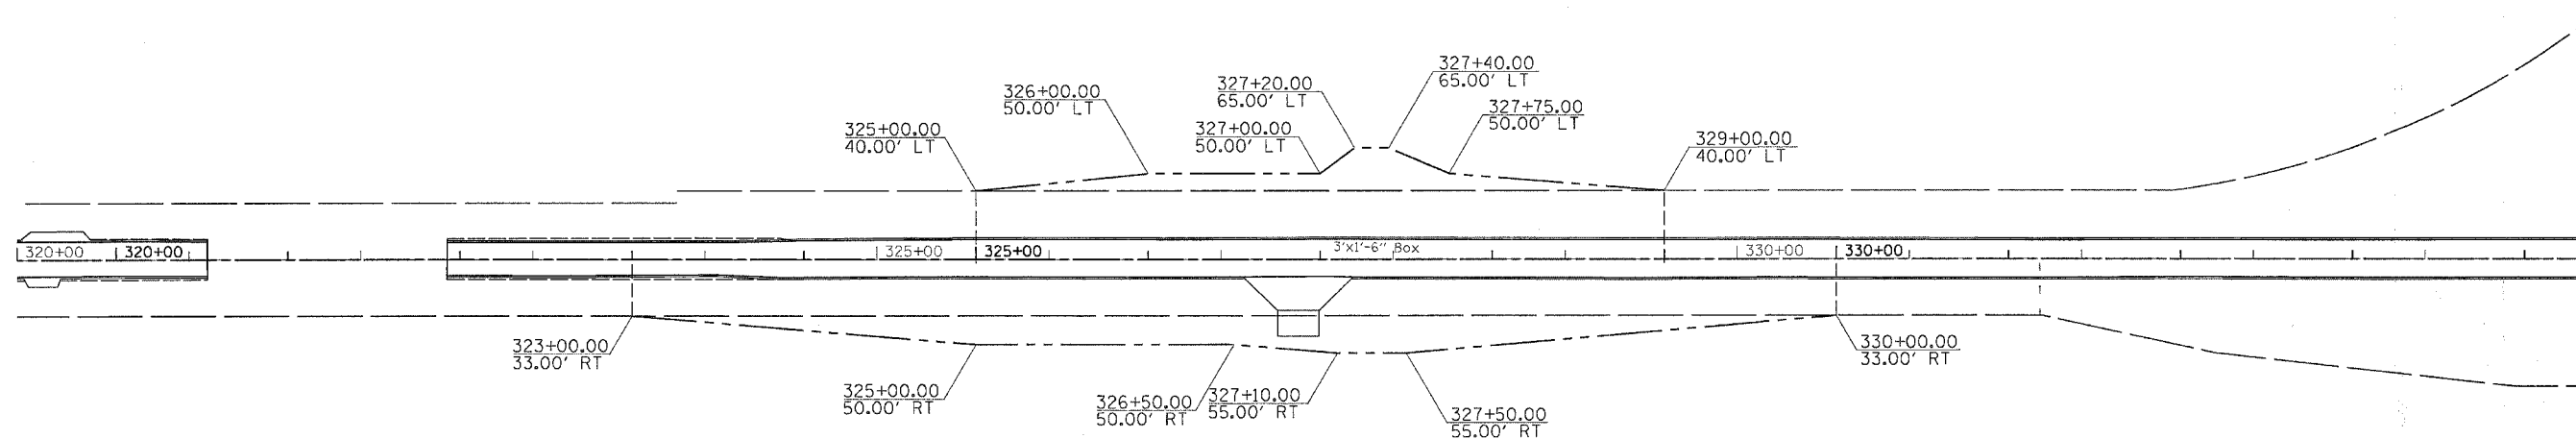

NOTE: THE STATIONING AND OFFSETS FOR THIS SECTION OF ROADWAY IS USING THE PROPOSED CHAIN OF US ROUTE 52 (ULTIMATE IDS DESIGN). FOR LAYOUT OF ANY R.O.W. MARKERS PLEASE CONTACT MIKE BLUMHOFF AT (815)-284-5977

PLOT DATE = Wed Mar 07 15:25:59 2007  
 FILE NAME = c:\projects\161718rs-3\161718rs-3.dwg  
 PLOT SCALE = 1/8" = 1'-0"  
 USER NAME = dmsd

REVISIONS	
NAME	DATE

ILLINOIS DEPARTMENT OF TRANSPORTATION  
**FAS ROUTE 2079 (US 52)**  
**SECTION (16, 17, 18)RS-3**  
**CARROLL & OGLE COUNTIES**

SCALE: VERT. DATE  
 HORIZ. DATE  
 DRAWN BY  
 CHECKED BY

**R.O.W. & EASEMENT DETAILS**