


R.O.W. & EASEMENT DETAILS

CONTRACT NO. 64237

F.A.S. RTE.	SECTION	COUNTY	TOTAL SHEETS	SHEET NO.
2079	**	CARROLL & OGLE	232	94
STA.		TO STA.		
FED. ROAD DIST. NO.		ILLINOIS FED. AID PROJECT		
*(US 52)		** (16,17,18)RS-3 & (16BRIM-1)		

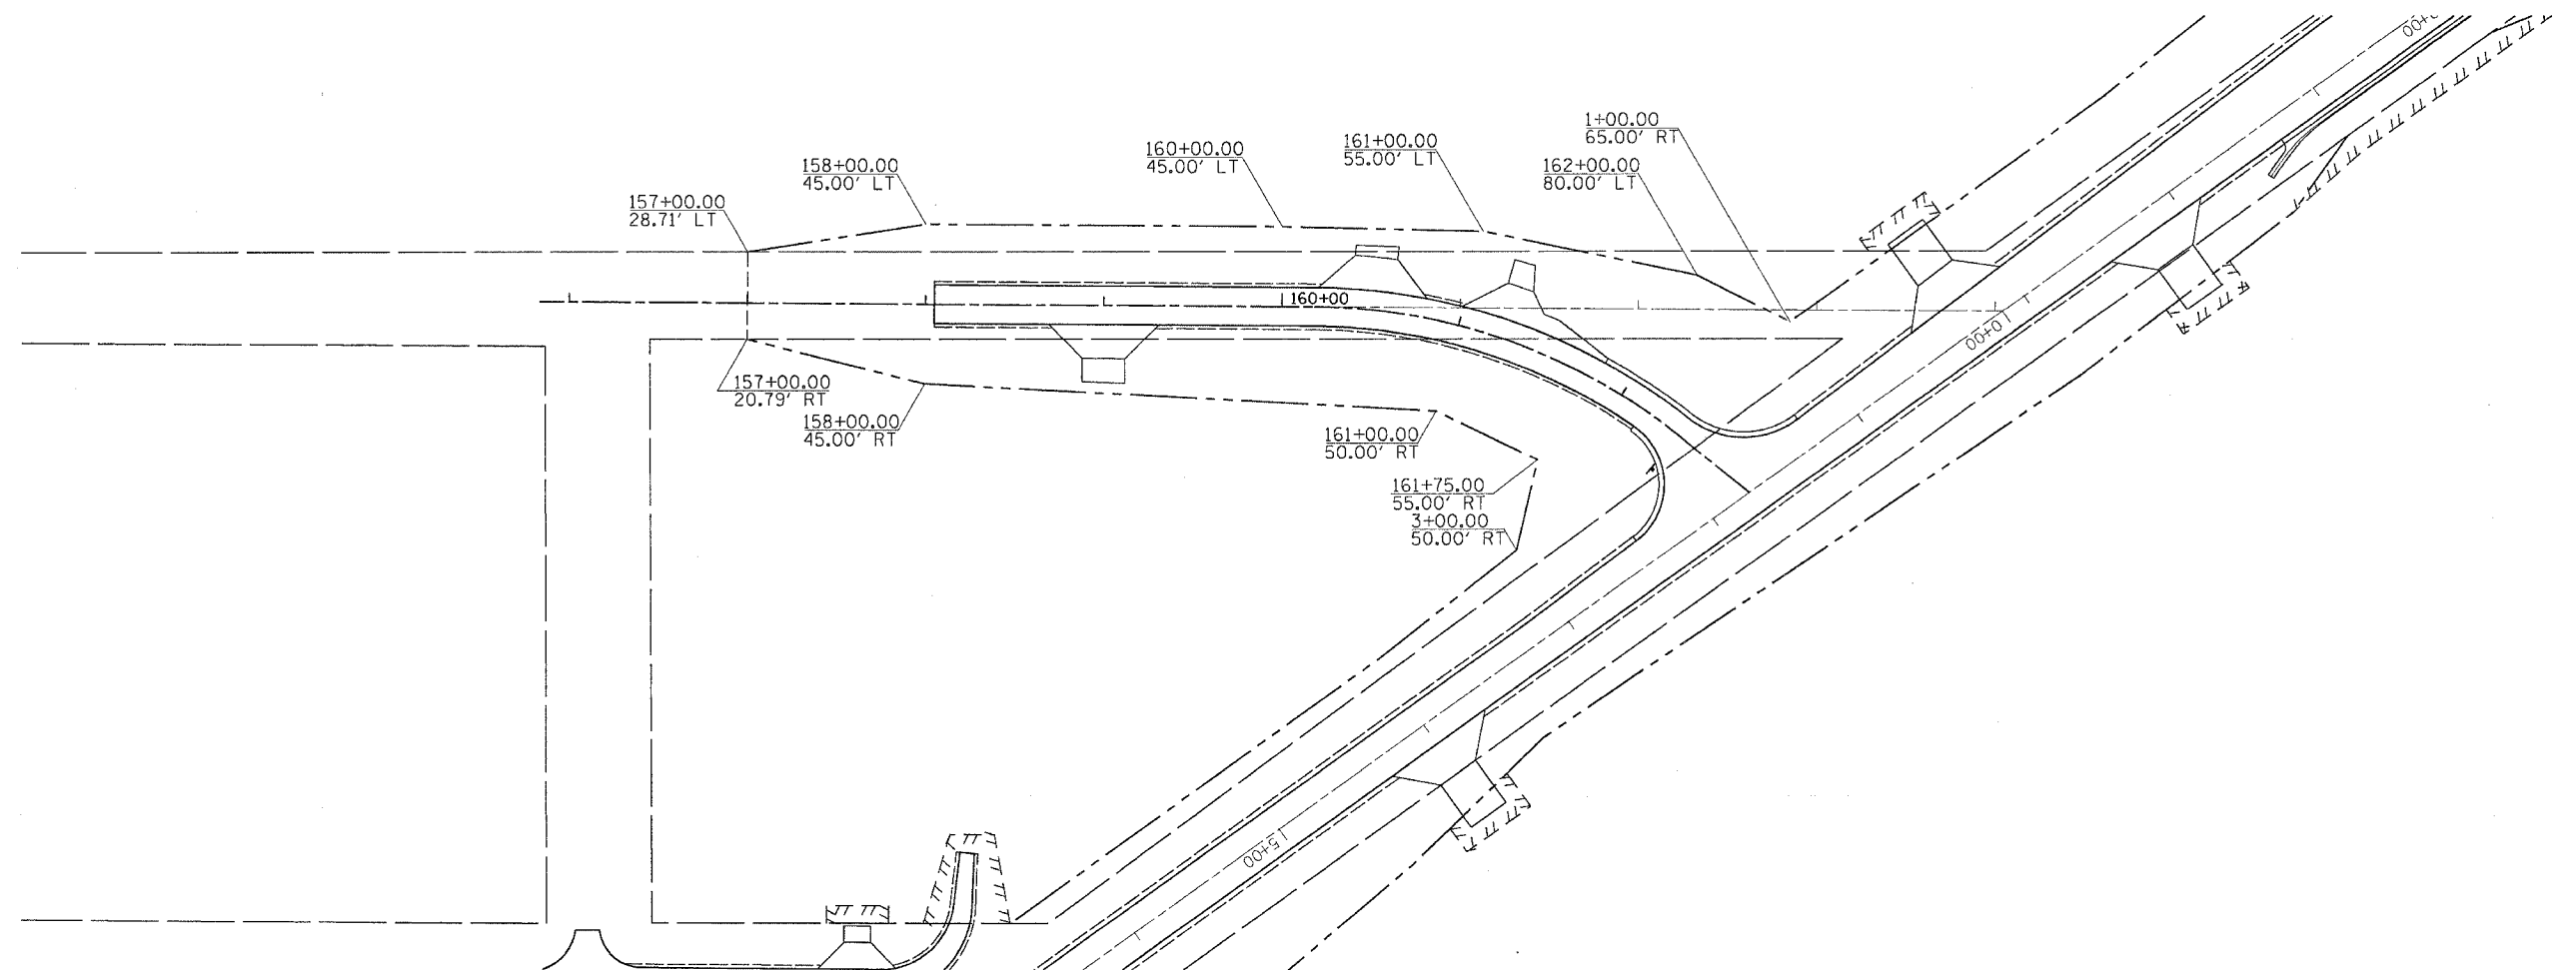

PLOT DATE = Wed Mar 07 15:25:51 2007
 FILE NAME = I:\2079\161718RS-3\161718RS-3.dwg
 PLOT SCALE = 50.0000 / IN.
 USER NAME = dssadd

REVISIONS	
NAME	DATE

ILLINOIS DEPARTMENT OF TRANSPORTATION
FAS ROUTE 2079 (US 52)
SECTION (16, 17, 18)RS-3
CARROLL & OGLE COUNTIES

SCALE: VERT. DRAWN BY
 HORIZ. CHECKED BY
 DATE

R.O.W. & EASEMENT DETAILS