
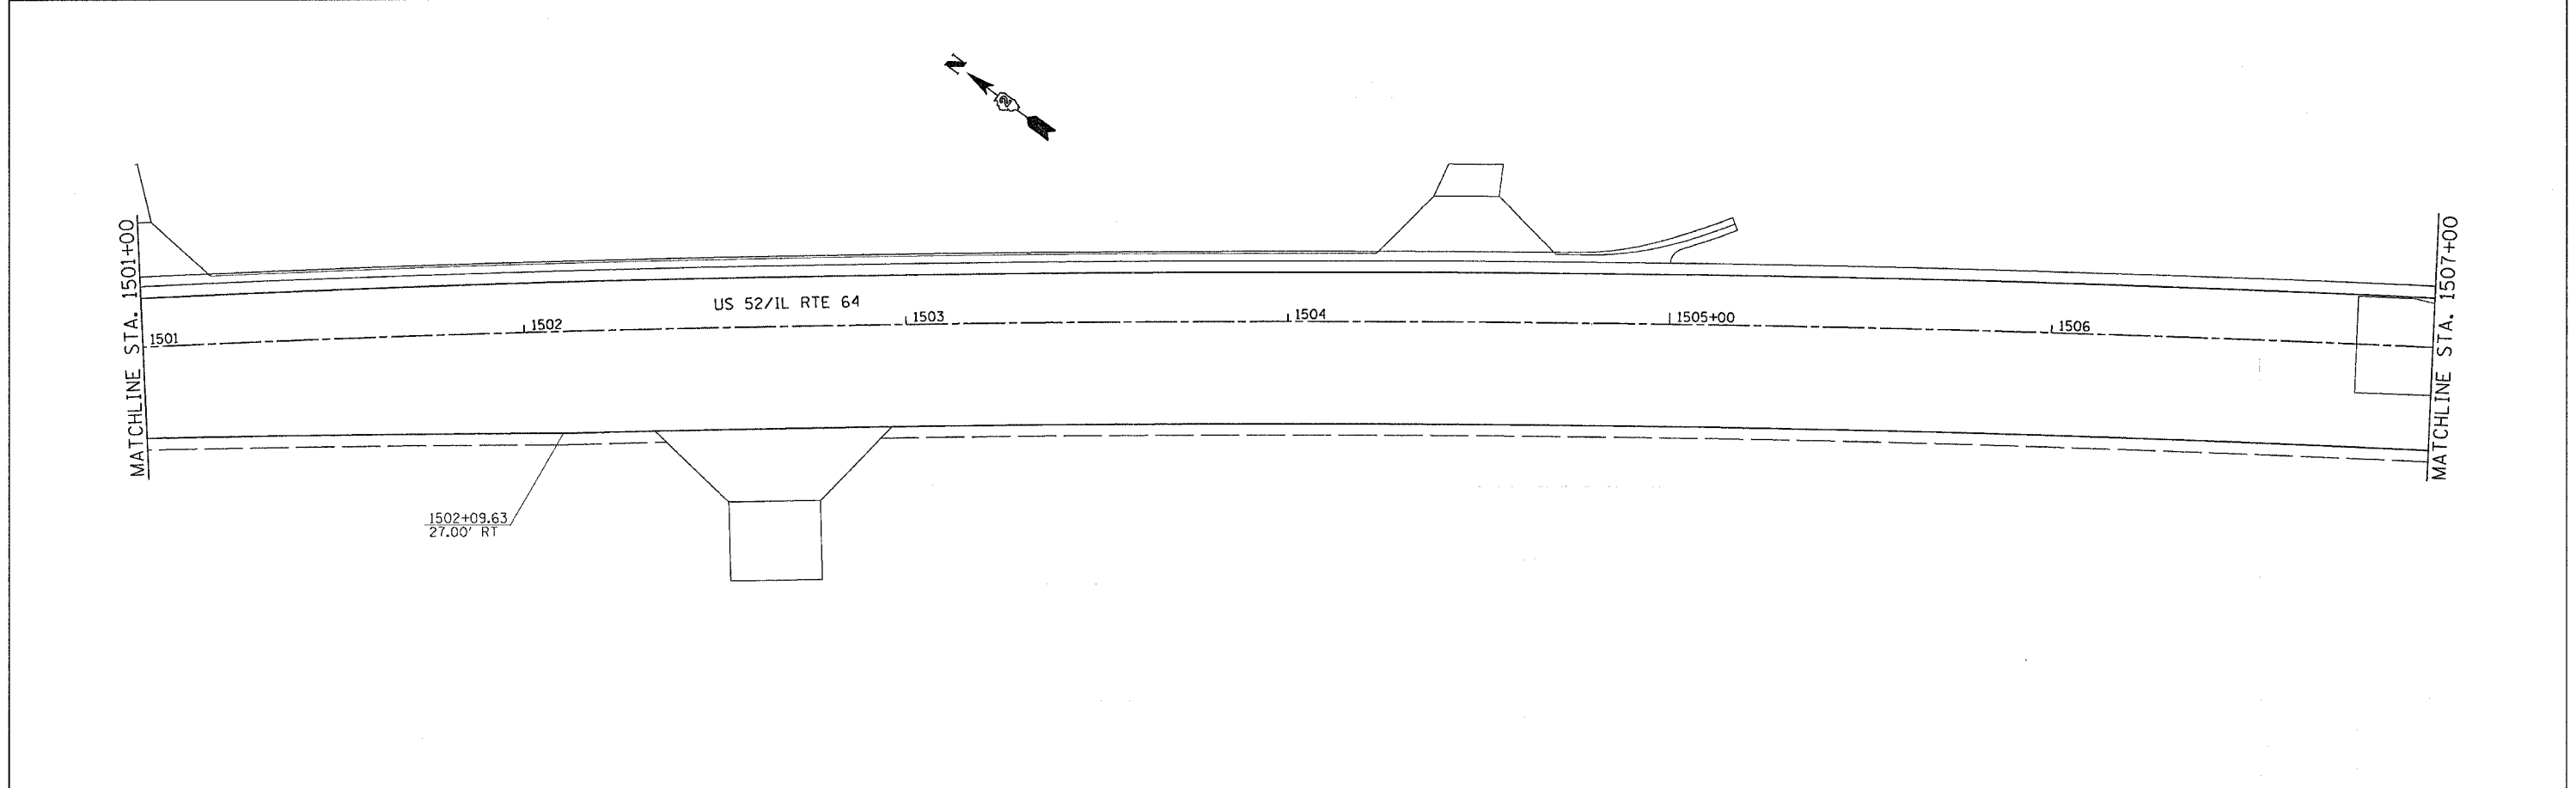


STATION AND OFFSET DETAILS US RTE 52

CONTRACT NO. 64237			
F.A.S. RTE.	SECTION	COUNTY	TOTAL SHEETS
2079	**	CARROLL & OGLE	232
STA.	TO STA.		
FED. ROAD DIST. NO.	ILLINOIS FED. AID PROJECT		
(US 52)	** (16,17,18) RS-3 & (16) RW-1		

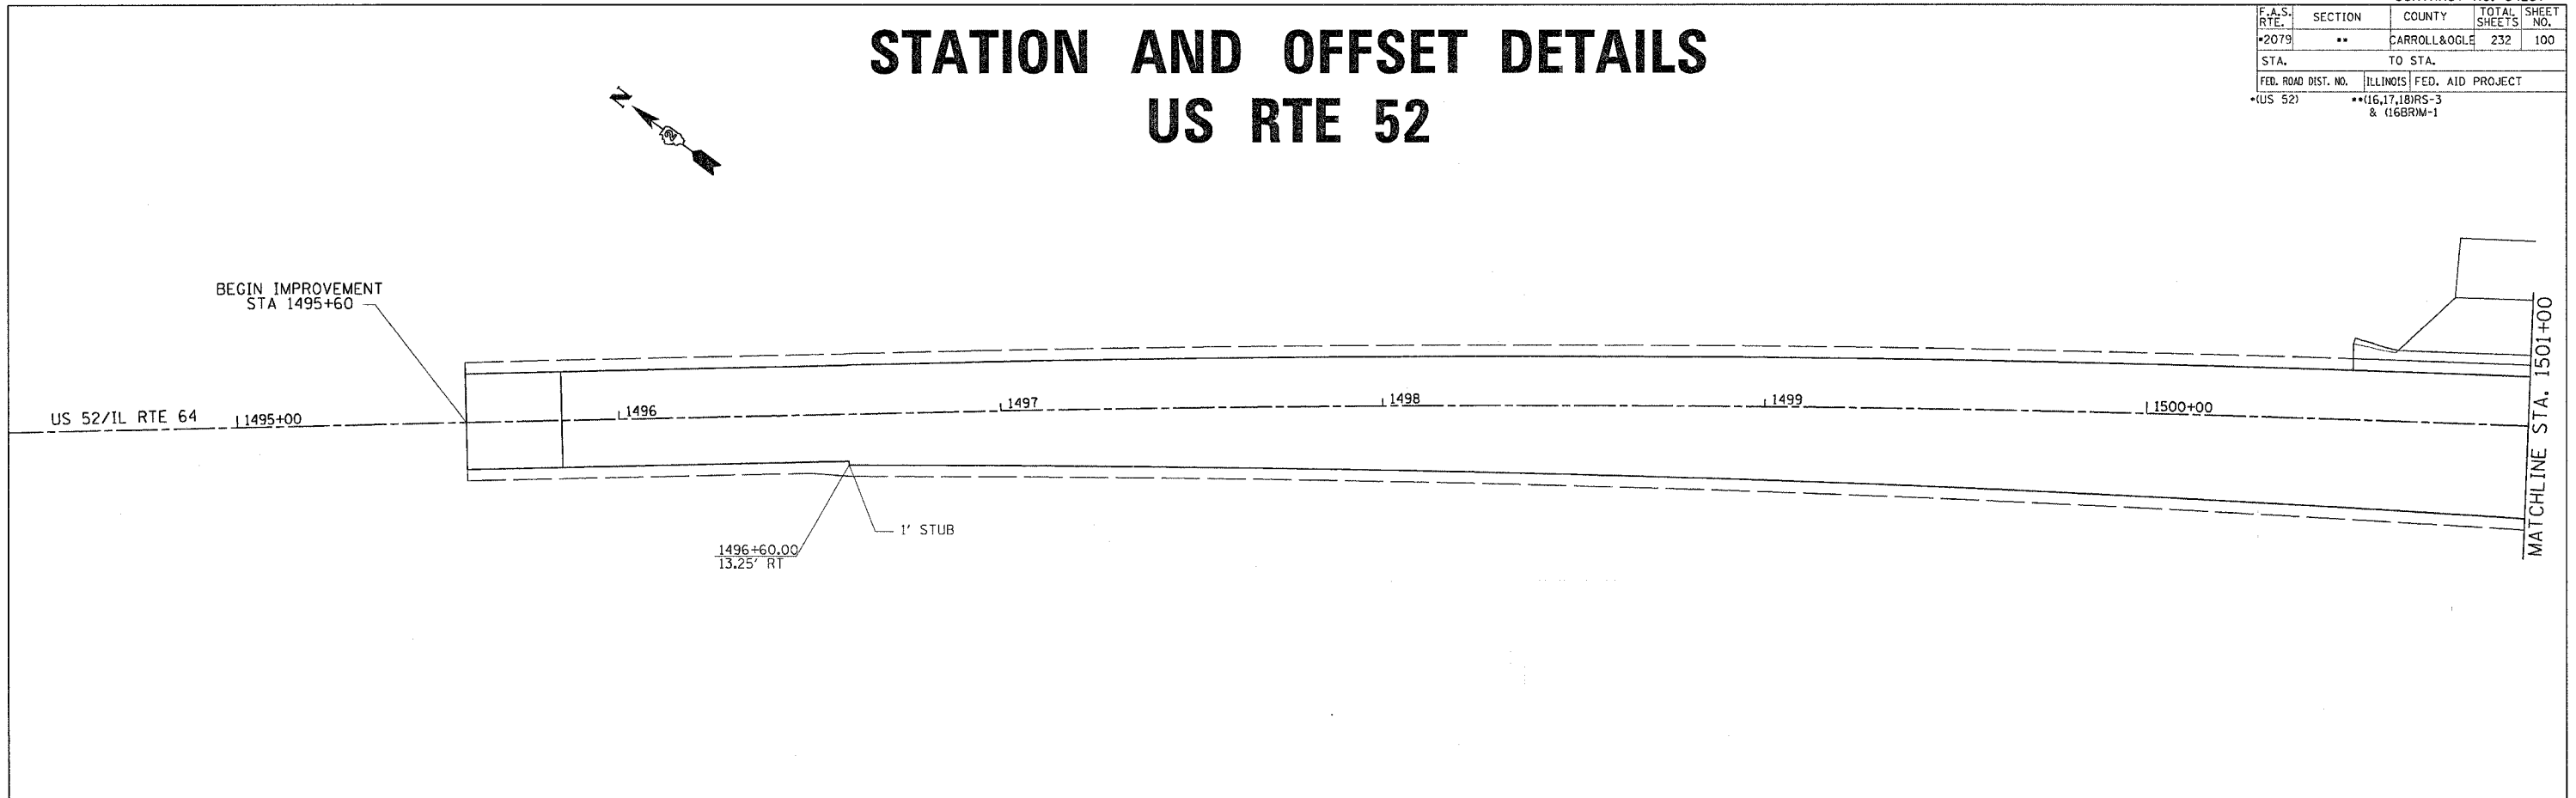

PLOT DATE = Wed Mar 07 14:48:45 2007
 FILE NAME = c:\projects\1422685\1422685.dgn
 PLOT SCALE = 1/8" = 1' / IN.
 REFERENCE = REF#