
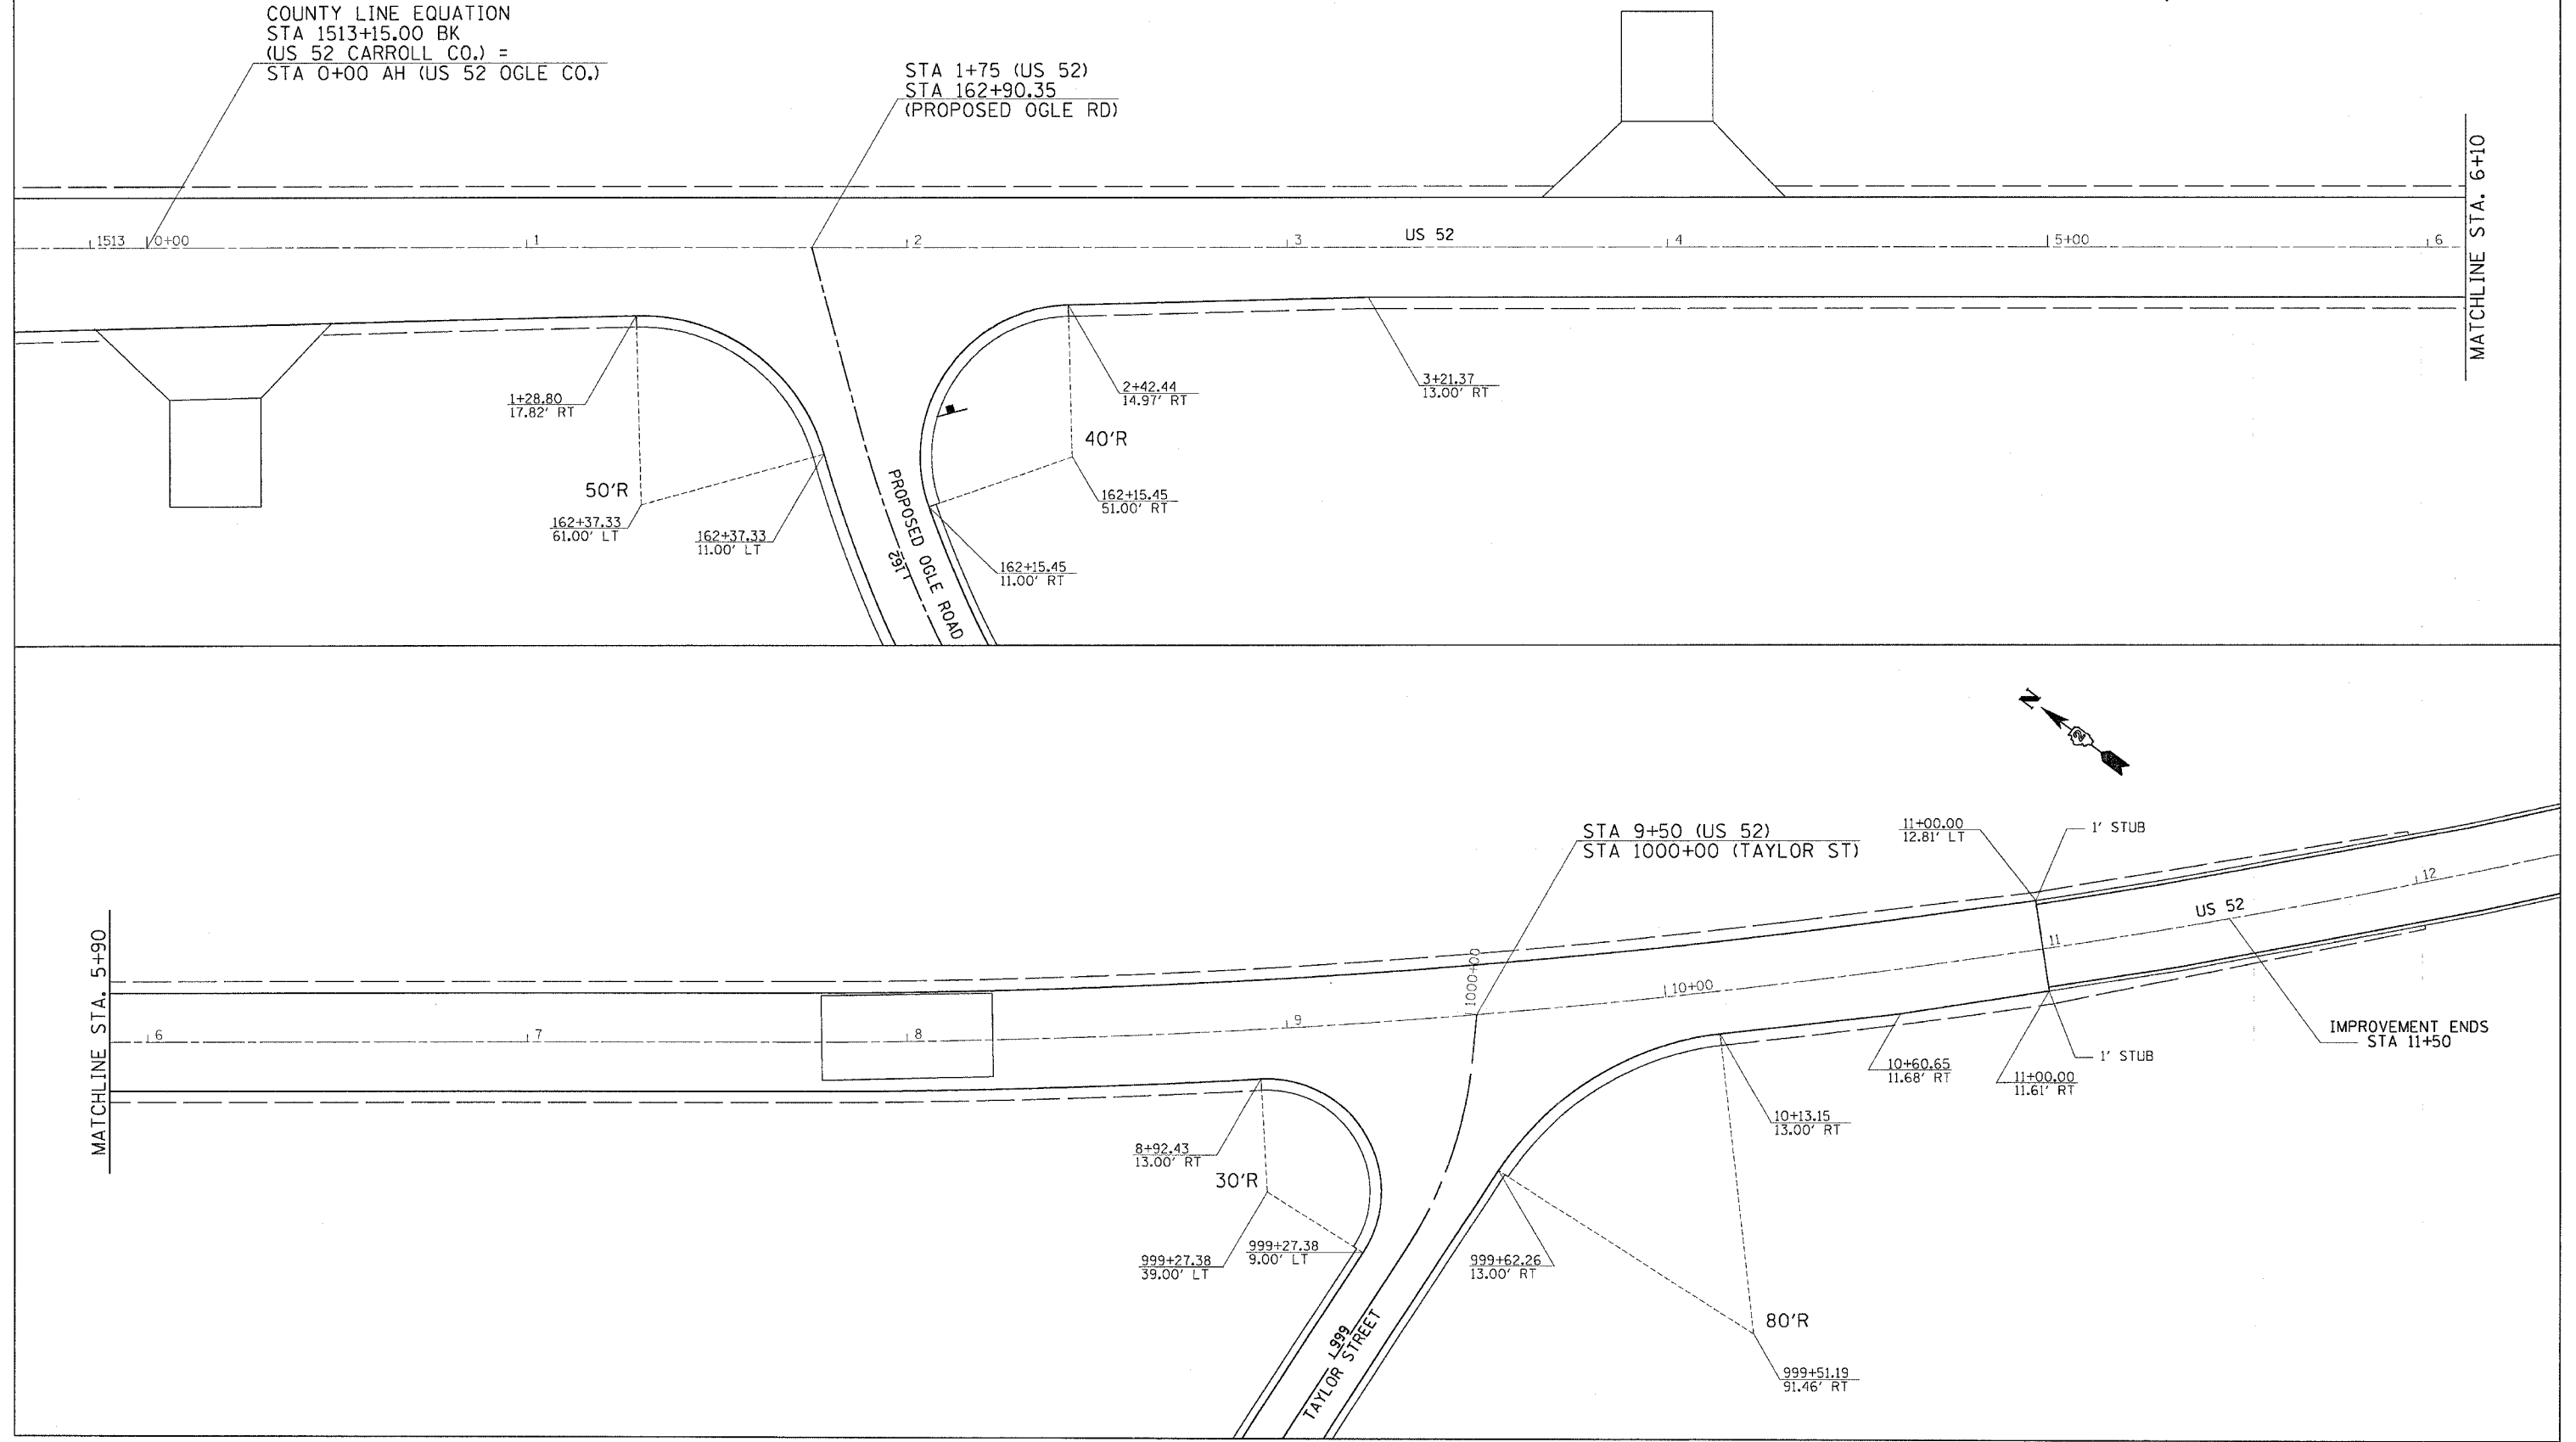


# STATION AND OFFSET DETAILS US RTE 52

CONTRACT NO. 64237			
F.A.S. RTE.	SECTION	COUNTY	TOTAL SHEETS
*2079	**	CARROLL & OGLE	232
STA.		TO STA.	
FED. ROAD DIST. NO.		ILLINOIS	FED. AID PROJECT
* (US 52)		** (16,17,18)RS-3 & (16BRM-1)	

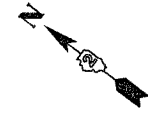

PLOT DATE = Wed Mar 07 14:48:49 2007  
 FILE NAME = c:\projects\2007\20070307\20070307.dwg  
 PLOT SCALE = 20.0000 / IN.  
 REFERENCE = SHEET