


DETOUR ROUTE

CONTRACT NO. 64237

F.A.S. RTE.	SECTION	COUNTY	TOTAL SHEETS	SHEET NO.
*2079	**	CARROLL & OGLE	232	116
STA.		TO STA.		
FED. ROAD DIST. NO.		ILLINOIS FED. AID PROJECT		
*(US 52)		**(16,17,18)RS-3 & (16BRM-1)		



CLOSURE 2 ON IL RTE 64
DETOUR ON US RTE 52 AND IL RTE 26 FOR 9 MILES

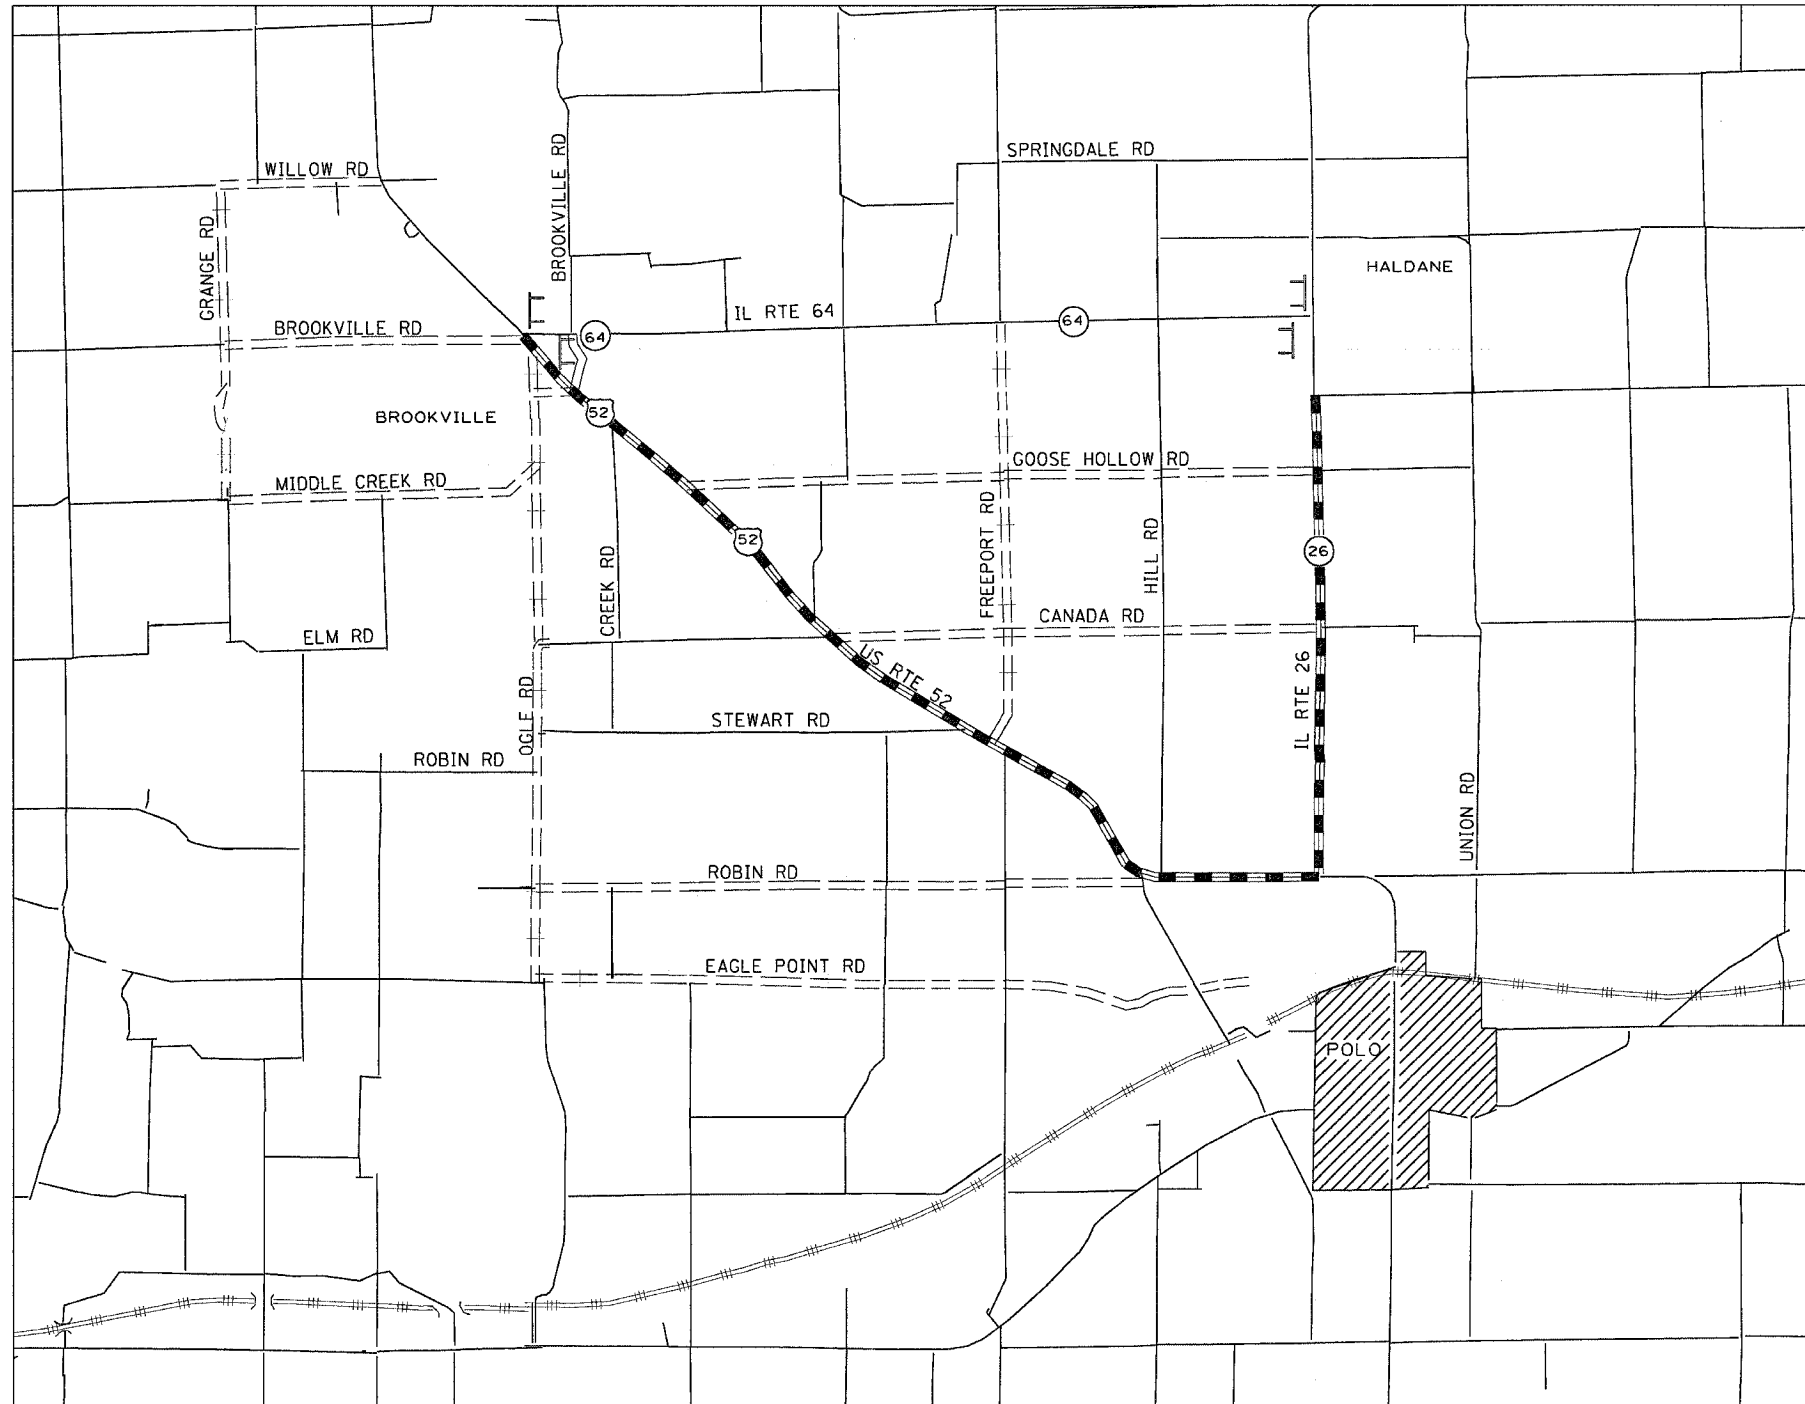

LEGEND

- TYPE III BARRICADE W/STEADY BURNING MONODIRECTIONAL LIGHTS
- DETOUR ROUTE
- GOOD NEIGHBOR ROUTE

0 50' 100'

PLOT DATE = Wed Mar 07 14:24:32 2007
 PLOT SCALE = 60 BRM / IN.
 USER NAME = dmsadd

REVISIONS	
NAME	DATE

ILLINOIS DEPARTMENT OF TRANSPORTATION
 FAS ROUTE 2079 (US 52)
 SECTION (16,17,18)RS-3 & (16BRM-1)
 CARROLL & OGLE COUNTIES

SCALE: VERT. _____
 HORIZ. _____

DATE _____ DRAWN BY _____
 CHECKED BY _____

DETOUR ROUTE