


| *16.17.1B)RS-3&16BRIM-1 CONTRACT NO. 64237 | | | | |
|--|---------|----------------|------------------|-----------|
| F.A.S. RTE. | SECTION | COUNTY | TOTAL SHEETS | SHEET NO. |
| 2079 | | CARROLL & OGLE | 232 | 222 |
| STA. 160+50.0000 TO STA. 161+00.0000 | | | | |
| FED. ROAD DIST. NO. ILLINOIS | | | FED. AID PROJECT | |

| DATE | BY |
|------|----|
| | |
| | |
| | |
| | |
| | |
| | |
| | |
| | |
| | |

| DATE | BY |
|------|----|
| | |
| | |
| | |
| | |
| | |
| | |
| | |
| | |
| | |

PLOT DATE = Wed Nov 07 16:38:18 2007
 FILE NAME = I:\2007\16050-16100\16050-16100.dwg
 PLOT SCALE = 1/8" = 1' / IN.
 USER NAME = stringer-jm

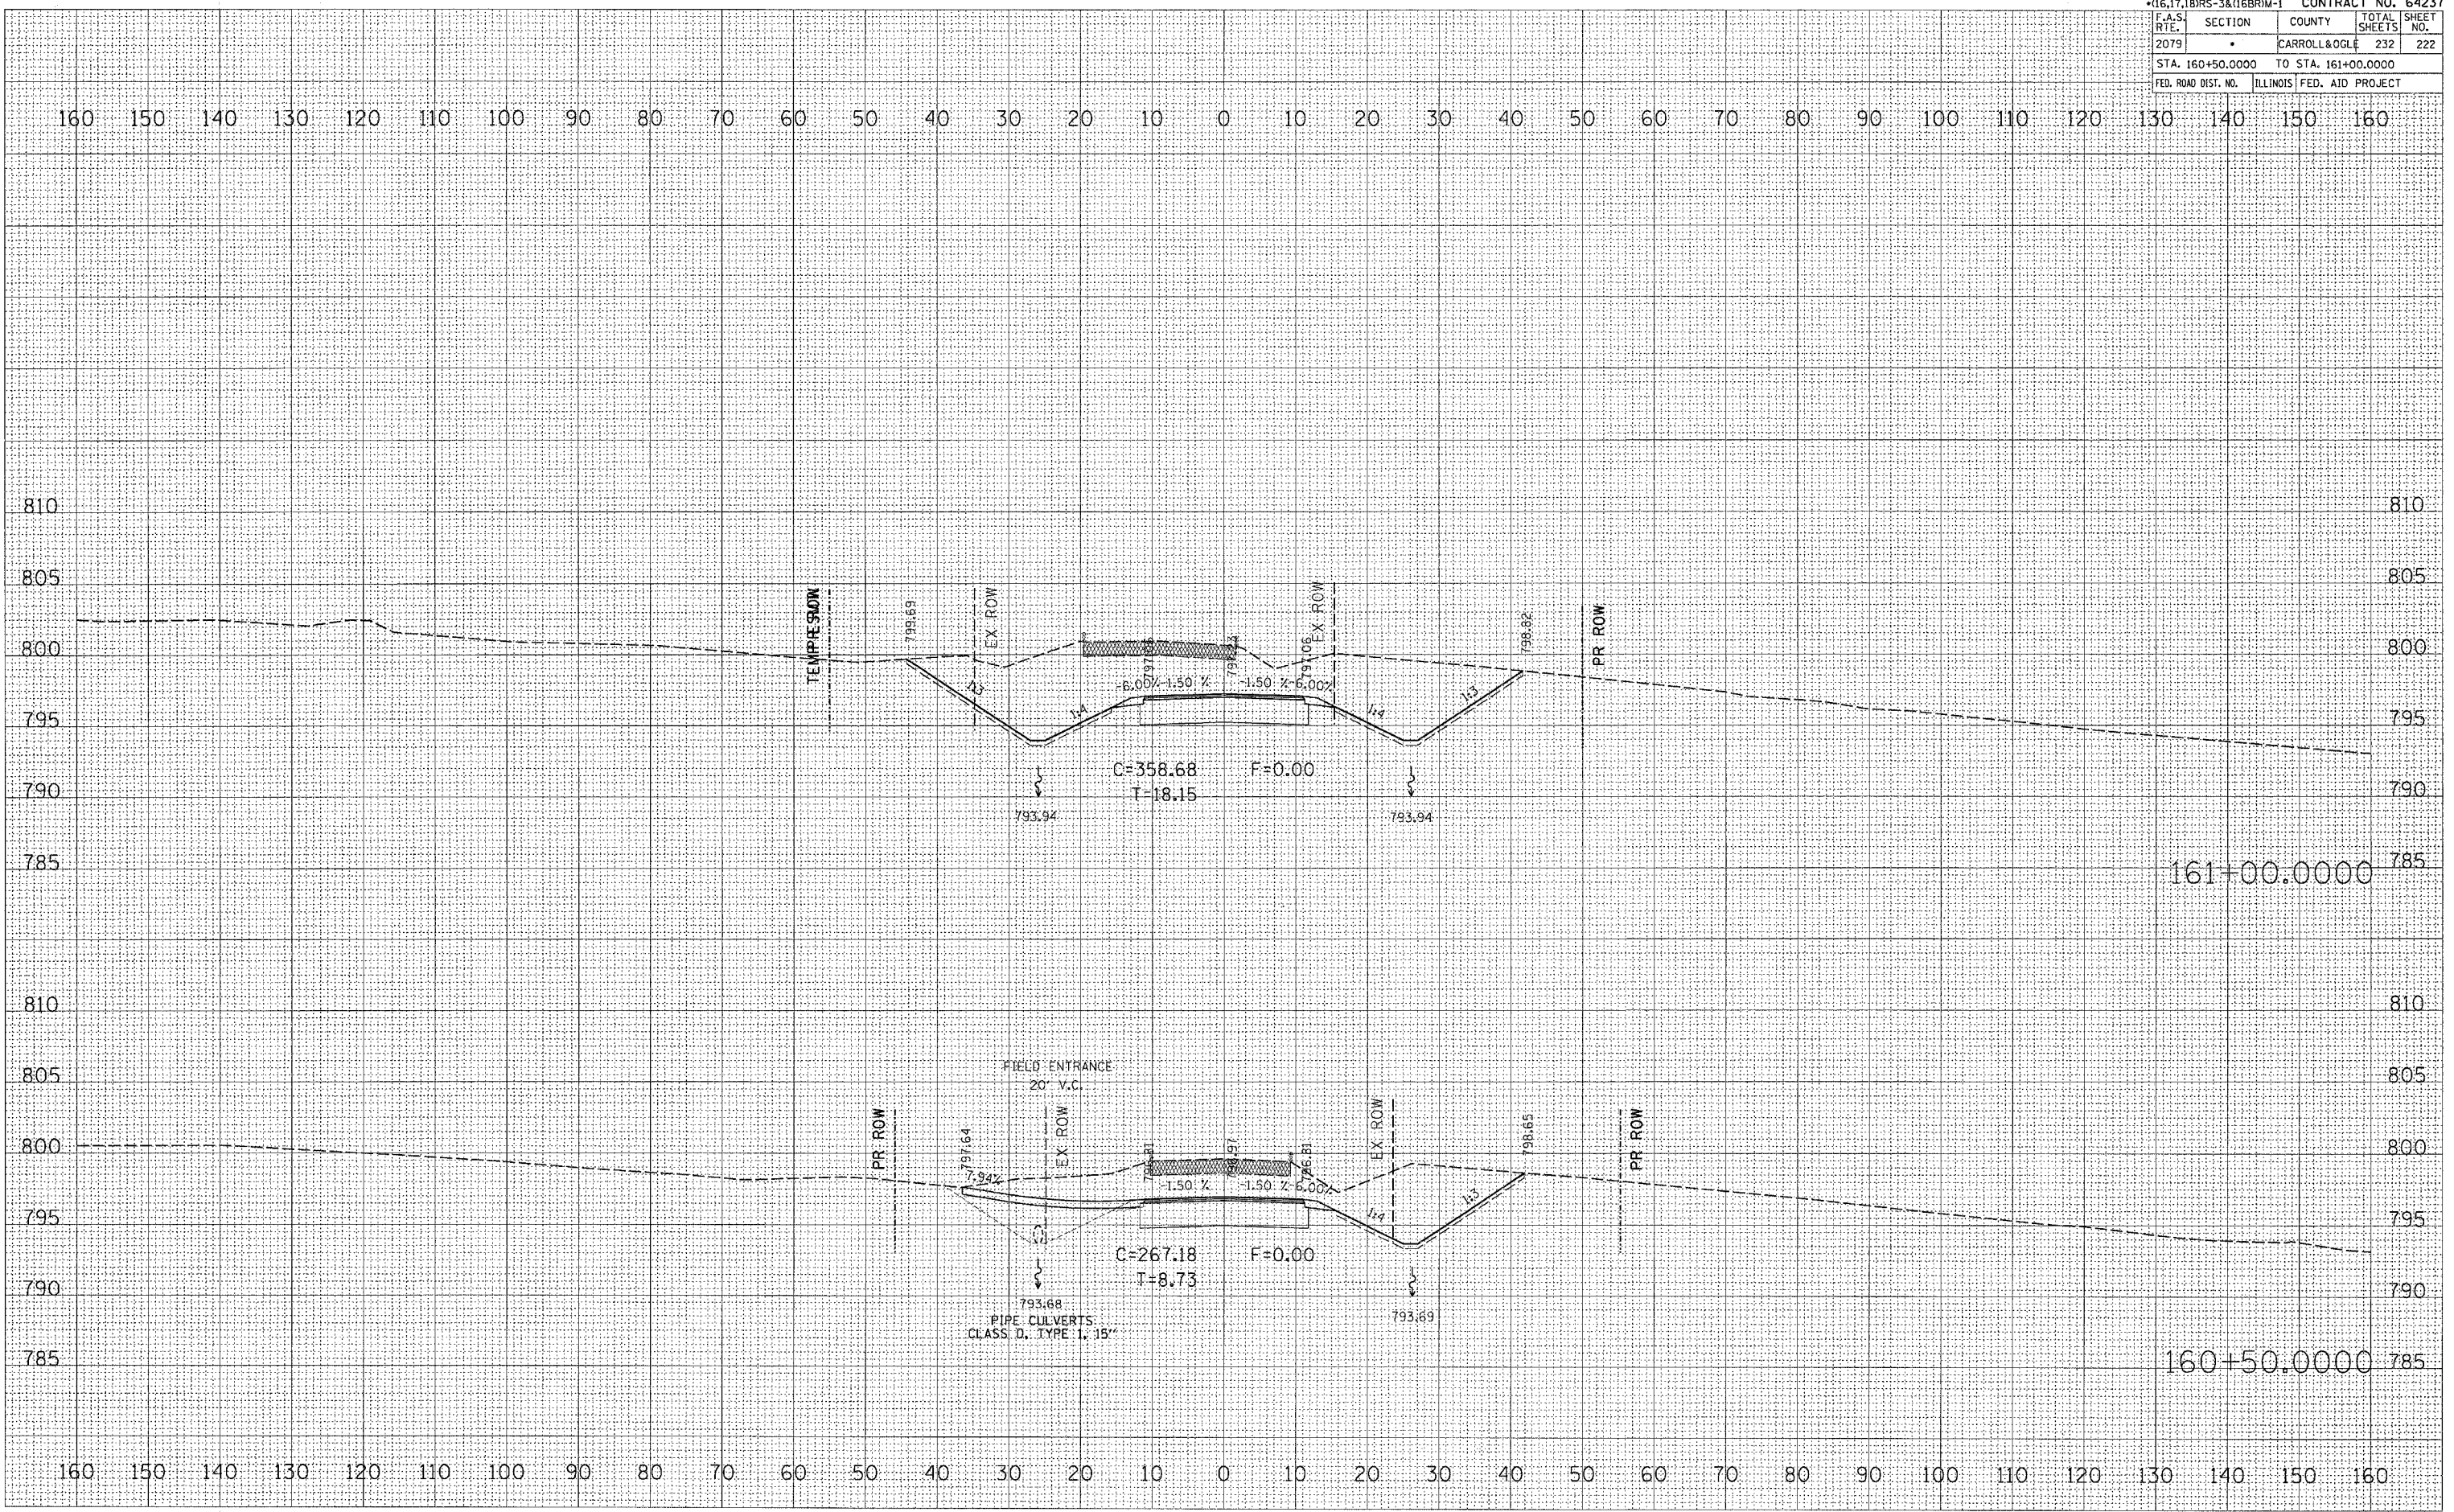

OGLE ROAD